



STATE OF ILLINOIS
DEPARTMENT OF TRANSPORTATION

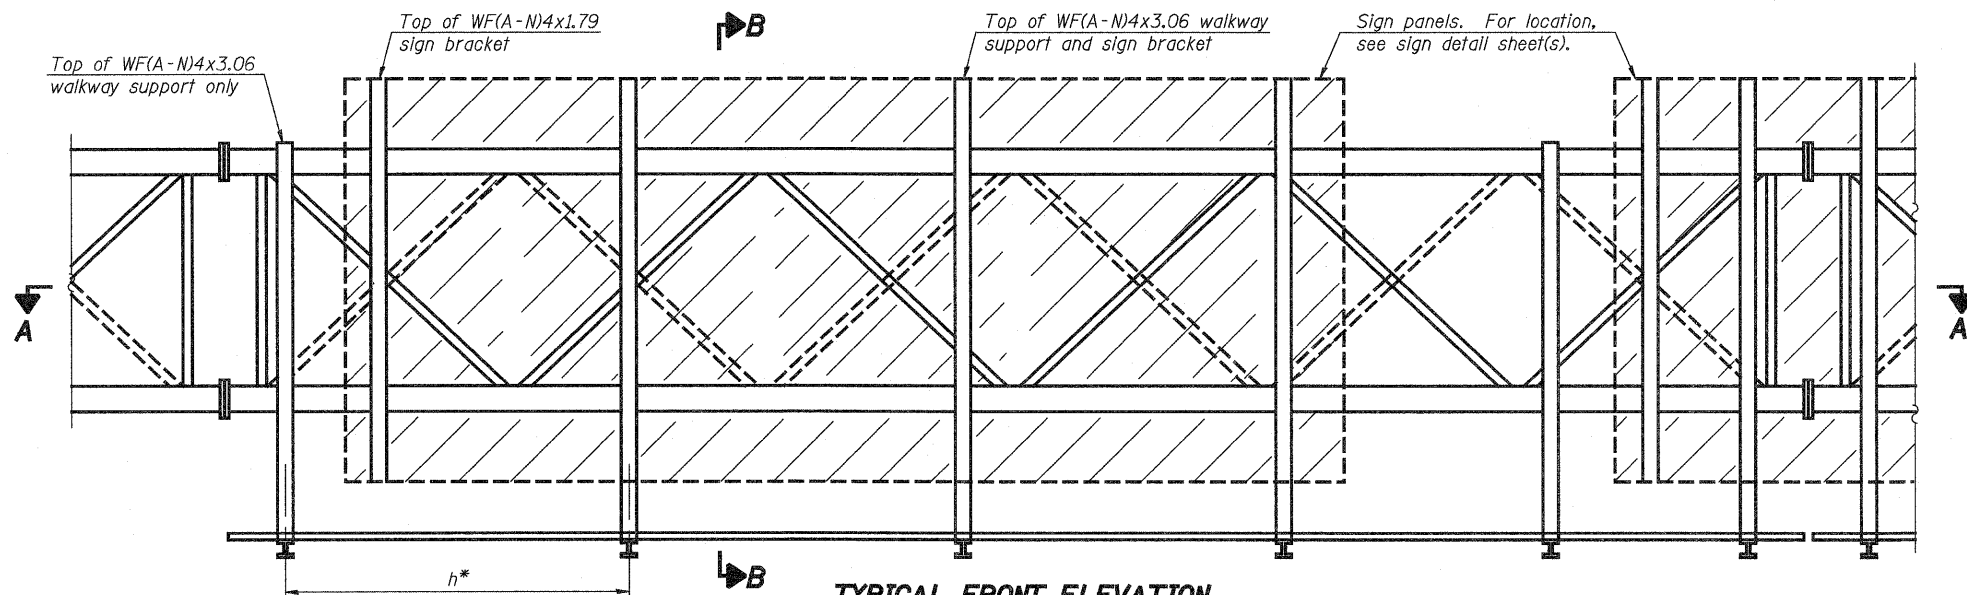

TYPICAL FRONT ELEVATION

With lights and handrail omitted for clarity.
For Section B-B, see Base Sheet OS-A-10.

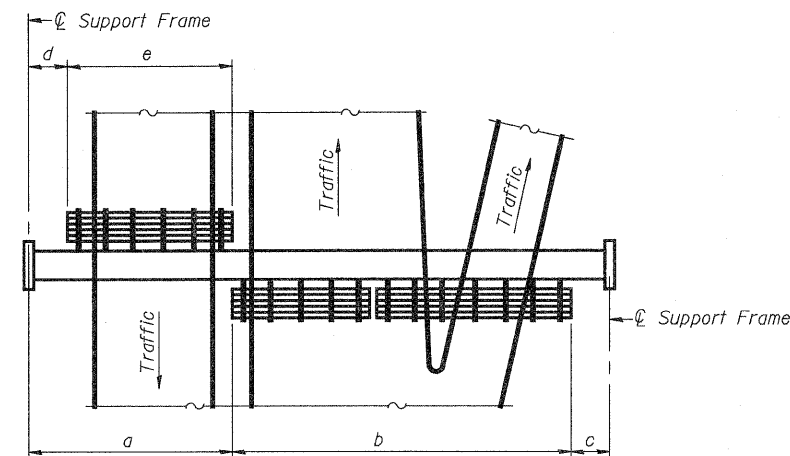


PLAN WALKWAY AND HANDRAIL SKETCH
(Road plan beneath truss varies)

BRACKET TABLE

Sign Width		Number Brackets Required
Greater Than	Less Than or Equal To	
	8'-0"	2
8'-0"	14'-0"	3
14'-0"	20'-0"	4
20'-0"	26'-0"	5
26'-0"	32'-0"	6

WF(A-N)4x1.79 or WF(A-N)4x3.06
ASTM B308, Alloy 6061-T6

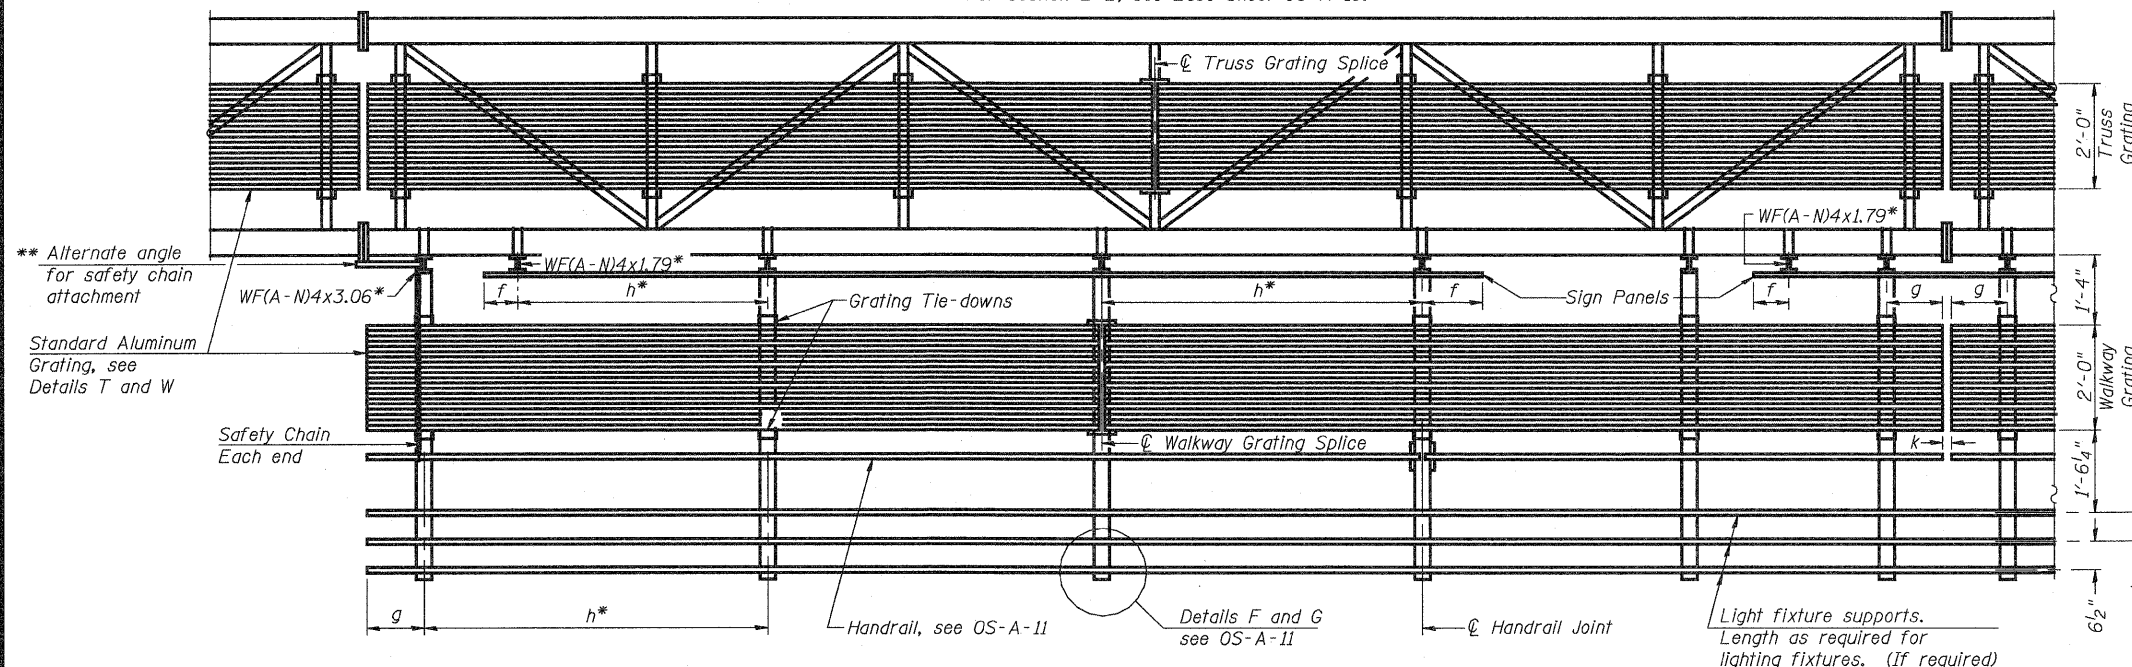

SECTION A-A

Handrail and walkway shall span a minimum of three brackets between splices and/or gap joints. Place all sign and walkway brackets as close to panel points as practical. Handrail joints, grating, and light support splices placed as needed.

Truss grating to facilitate inspection shall run full length (center to center of support frames) ±12" on overhead trusses. Cost of truss grating is included in "Overhead Sign Structure".

- Notes:
- * Space walkway brackets WF(A-N)4x3.06 and sign brackets WF(A-N)4x1.79 for efficiency and within limits shown:
 - f = 12" maximum, 4" minimum (End of sign to center of nearest bracket)
 - g = 12" maximum, 4" minimum (End of walkway grating to center of nearest support bracket)
 - h = 6'-0" maximum (center to center sign and/or walkway support brackets, WF(A-N)4x1.79 or WF(A-N)4x3.06)
 - k = 2" maximum gap between adjacent walkway grating sections and handrail ends
 - ** If walkway bracket at safety chain location is behind sign, add angle to bracket, see Alternate Safety Chain Attachment on Base Sheet OS-A-11.
- For Details T and W, Section B-B and Grating Splice Details see Base Sheet OS-A-10.
For Handrail Details see Base Sheet OS-A-11.

NUMBER	REVISION	DATE

Structure Number	Station	a	b	c	d	e	Walkway Grating and Handrail Lengths
7S0251070R091.4	2008+85	14'-0"	32'-0"	14'-0"	-	-	32'-0"
7S0251070R091.8	2028+00	14'-0"	44'-0"	14'-0"	-	-	44'-0"
7S0251057L157.7	2063+00	14'-0"	54'-0"	14'-0"	-	-	54'-0"
7S0251057L158.0	2077+87	14'-0"	44'-0"	14'-0"	-	-	44'-0"

Walkway and Truss Grating width dimensions are nominal and may vary ±1/2" based on available standard widths.

**OVERHEAD SIGN STRUCTURES
ALUMINUM WALKWAY DETAILS**

DESIGNED - ESW
CHECKED - JWS
DRAWN - PDB
CHECKED - BRM

OS-A-9 12-1-08

SHEET NO. 20	F.A.I. RTE.	SECTION	COUNTY	TOTAL SHEETS	SHEET NO.
	57/70	(25-3)R	EFFINGHAM	1416	372
SHEETS 33	CONTRACT NO. 74296			FED. ROAD DIST. NO. ILLINOIS FED. AID PROJECT	