
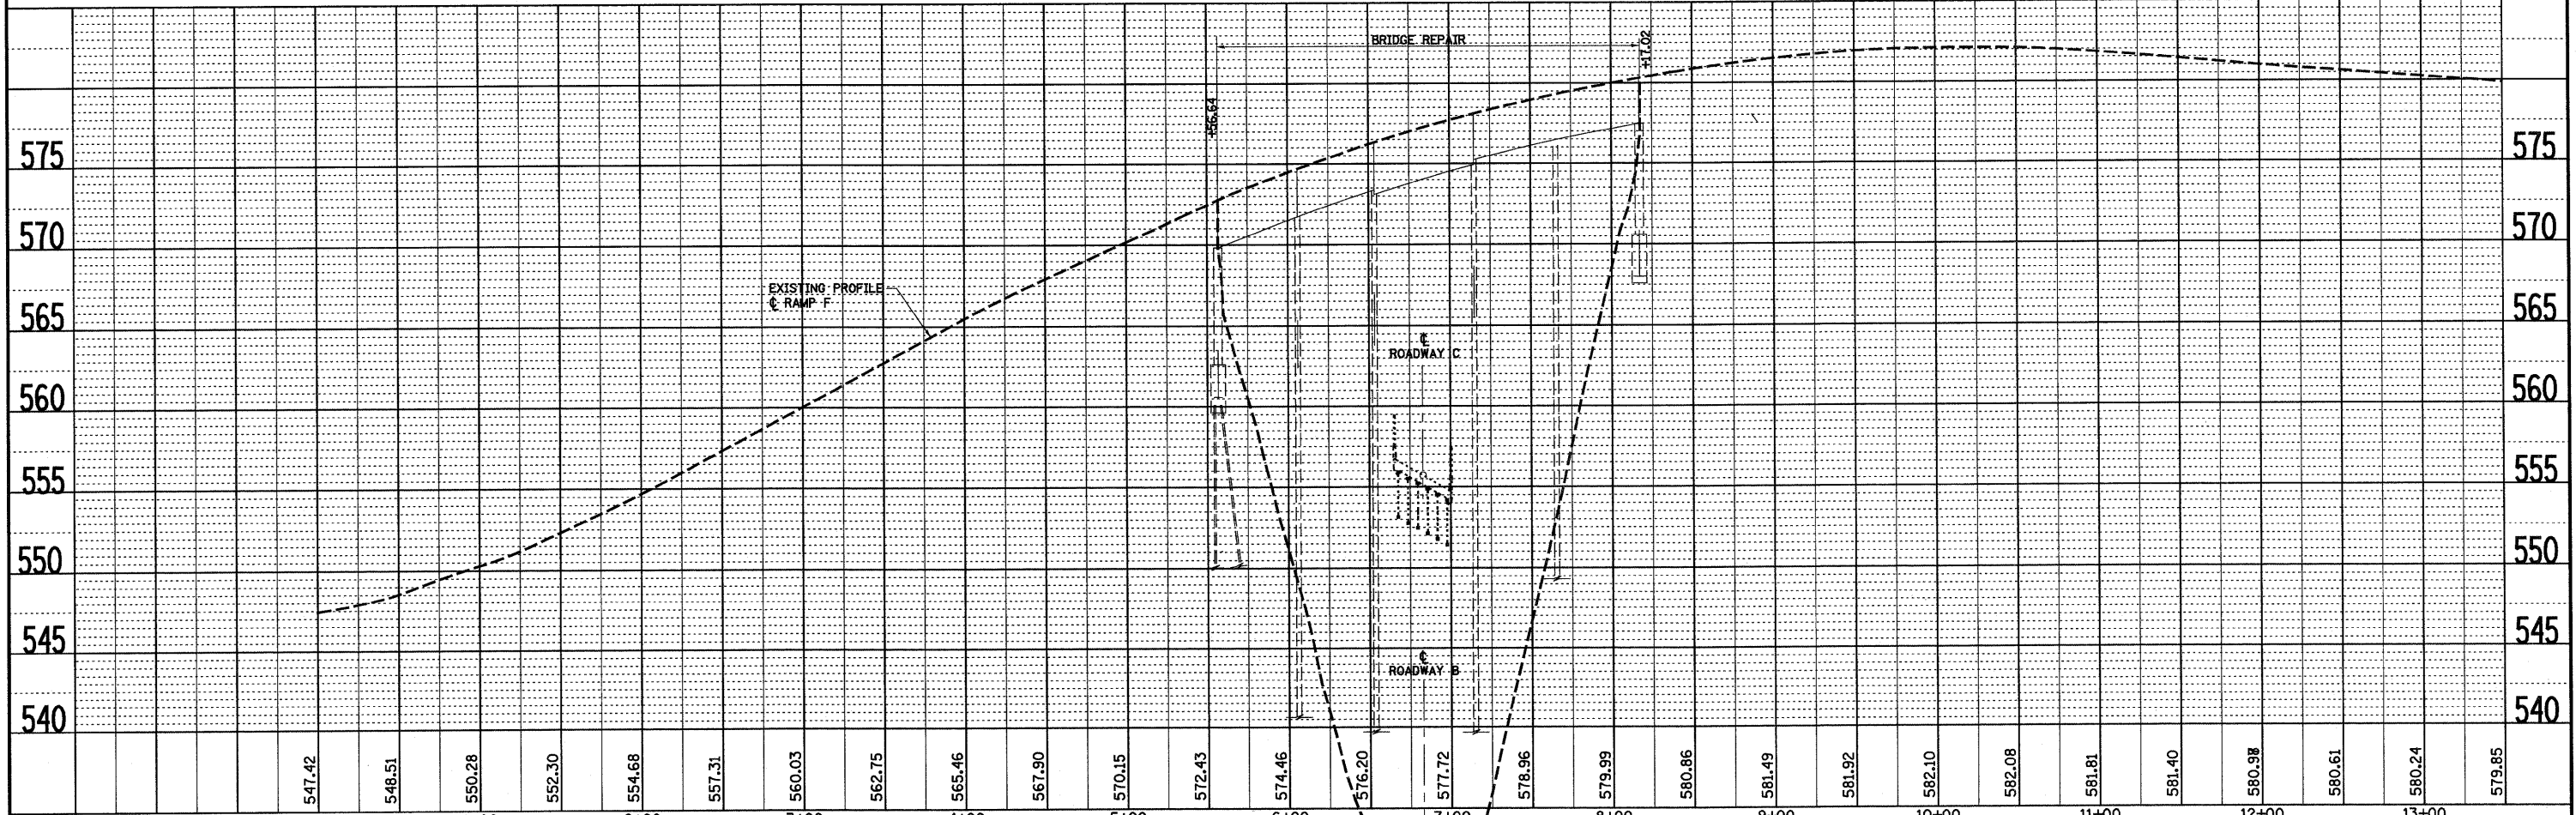


DATE	
BY	
SURVEYED	CHECKED
ALIGNED	BY
NOTE BOOK	NO.
FILE NAME	

DATE	
BY	
SURVEYED	CHECKED
ROADS	BY
NOTE BOOK	NO.
STRUCTURE	NOTATIONS

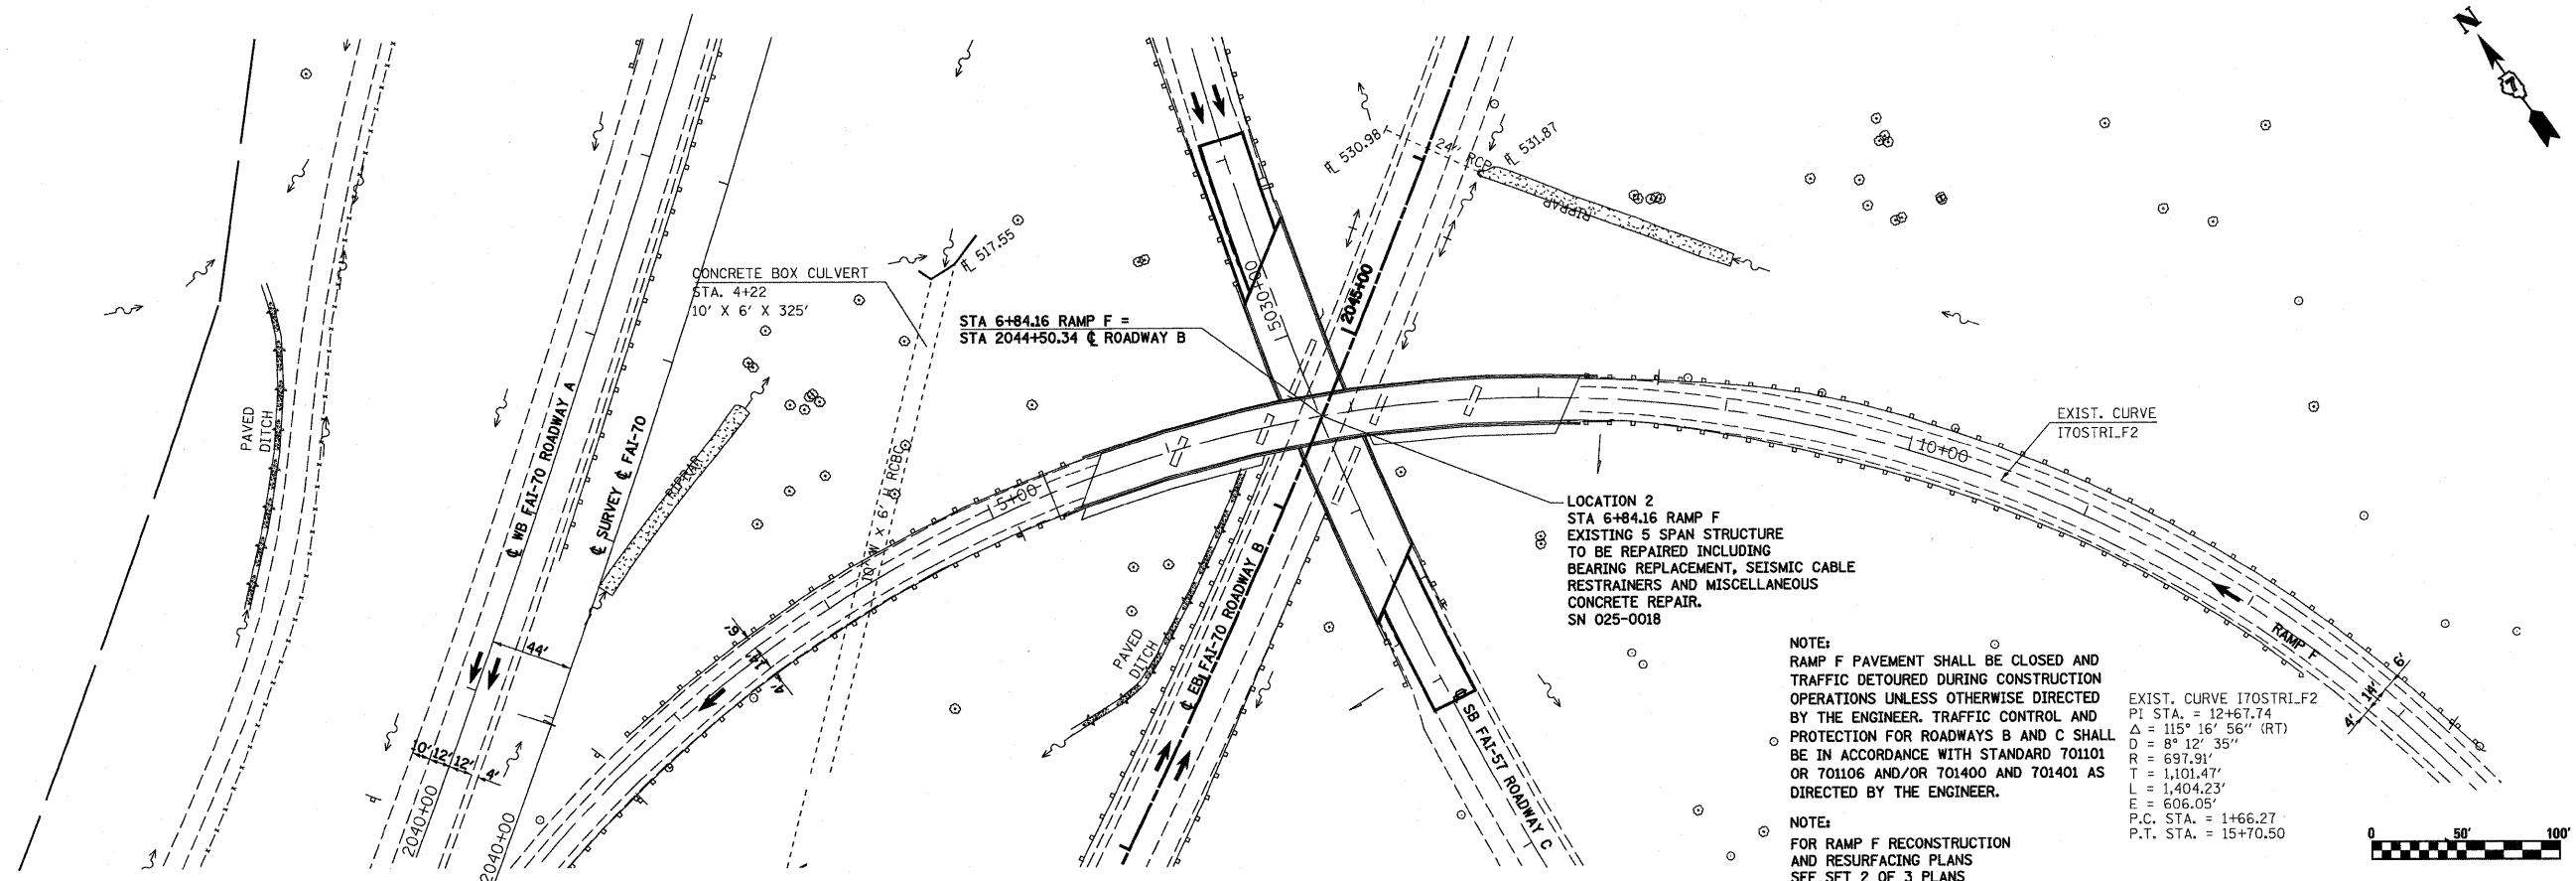

FILE NAME =	USER NAME = paul	DESIGNED - JWS	REVISED -	STATE OF ILLINOIS DEPARTMENT OF TRANSPORTATION	LOCATION 2 PLAN AND PROFILE, SOUTH TRI LEVEL, RAMP F		F.A.I. RTE.	SECTION	COUNTY	TOTAL SHEETS	SHEET NO.	
SVProject\MS-98872.57-70\paul\paper\SouthTriLevelRampF.dgn		DRAWN - PDB	REVISED -		57/70	(25-3)BR	EFFINGHAM	1416	1351			
PLOT SCALE = 1/80.0002' / IN.		CHECKED - BRM	REVISED -		SCALE: 1"=50'		SHEET NO. 2 OF 2 SHEETS		STA. 15+50.00 TO STA. 13+50.00		CONTRACT NO. 74296	
PLOT DATE = 2/11/2010		DATE - 7-21-08	REVISED -		FED. ROAD DIST. NO. ILLINOIS FED. AID PROJECT							