 
 

 

 
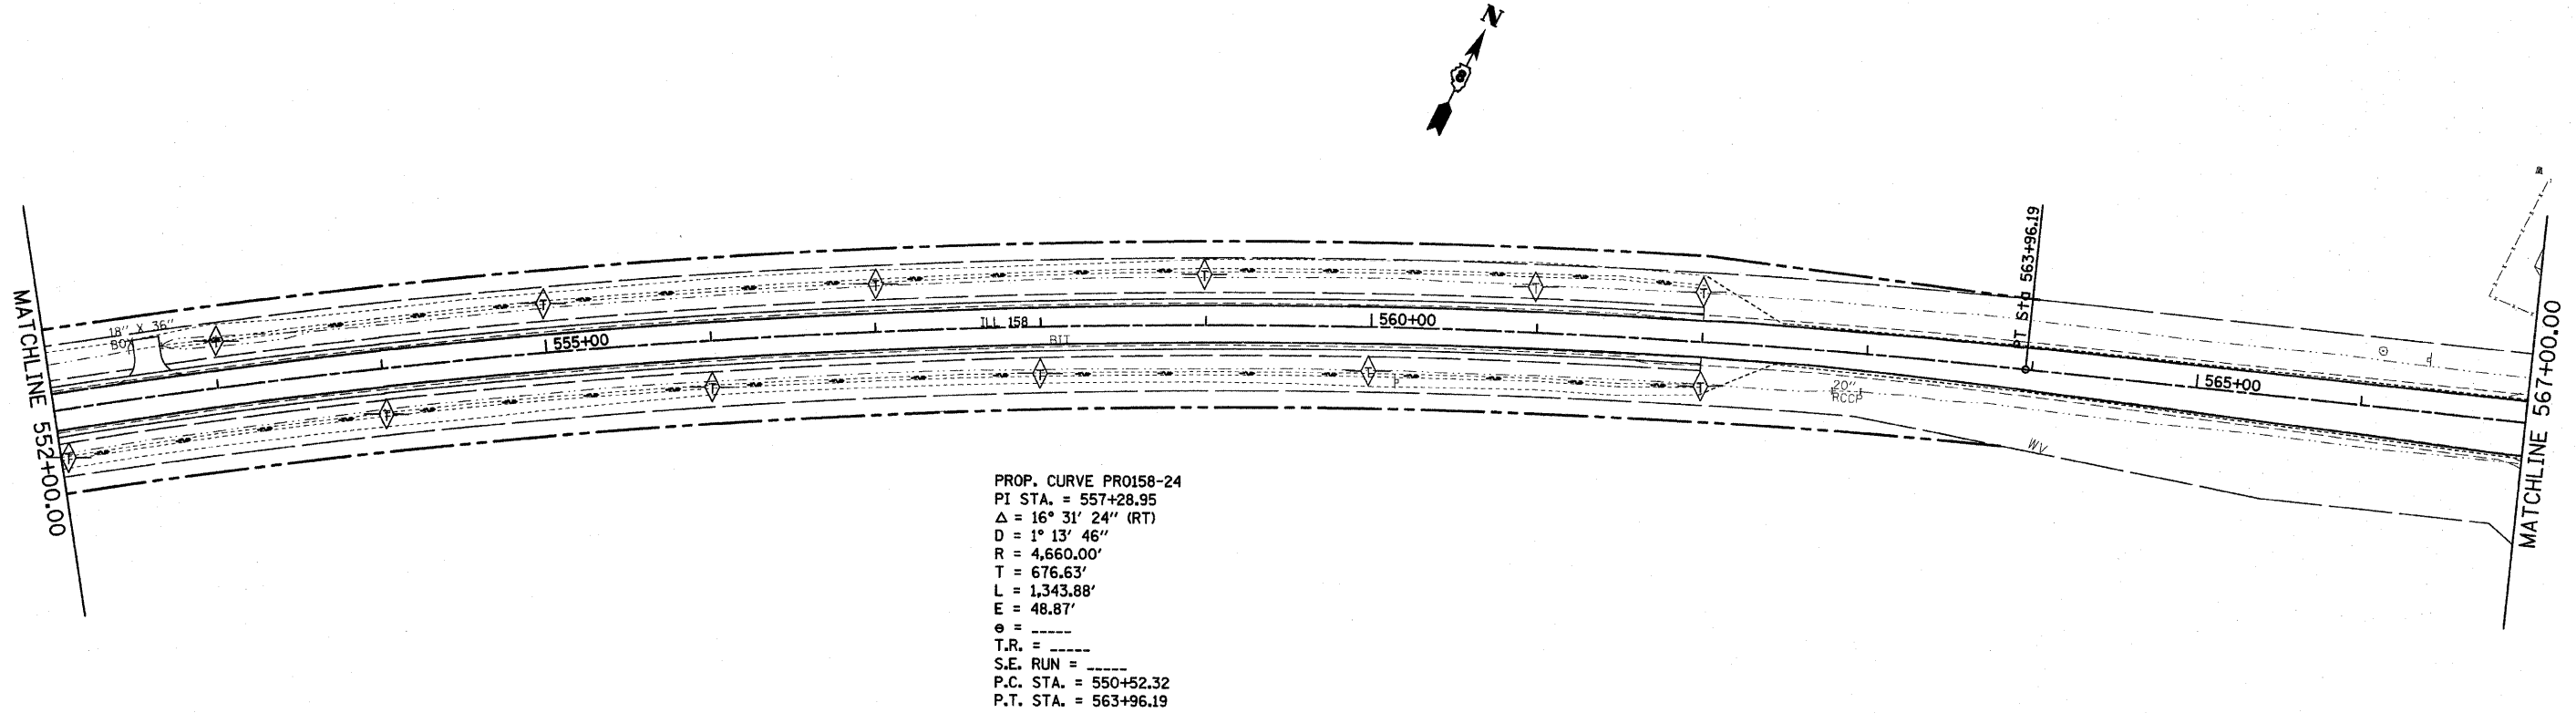
 


F.A.P. SECTION	COUNTY	TOTAL SHEETS	SHEET NO.
809 (133,134RS-5,135RS-6)	ST. CLAIR	782	310
STA. 552+00 TO STA. 567+00			
FED. ROAD DIST. NO. ILLINOIS		FED. AID PROJECT	

- LEGEND**
-  TEMPORARY DITCH CHECK- ROLLED EXCELSIOR, SILT WEDGES/PANELS
 -  TEMPORARY DITCH CHECK- AGGREGATE
 -  EROSION CONTROL BLANKET
 -  PERIMETER EROSION BARRIER- SILT FILTER FENCE OR OTHER AS APPROVED BY THE ENGINEER (PEB)
 -  INLET AND PIPE PROTECTION
 -  STONE RIPRAP, CLASS A4 WITH FILTER FABRIC



PLOT DATE = #DATE#
 FILE NAME = #FILE#
 PLOT SCALE = #SCALE#
 USER NAME = #USER#



REVISIONS	
NAME	DATE

ILLINOIS DEPARTMENT OF TRANSPORTATION
EROSION CONTROL PLAN
 FAP ROUTE 809 (IL RTE. 158)
 SECTION (133, 134)RS-5, 135RS-6
 ST. CLAIR COUNTY

SCALE: VERT. _____
 HORIZ. _____
 DATE _____

DRAWN BY _____
 CHECKED BY _____