
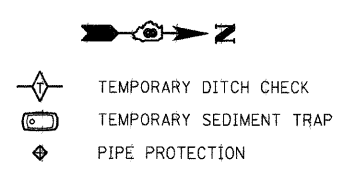
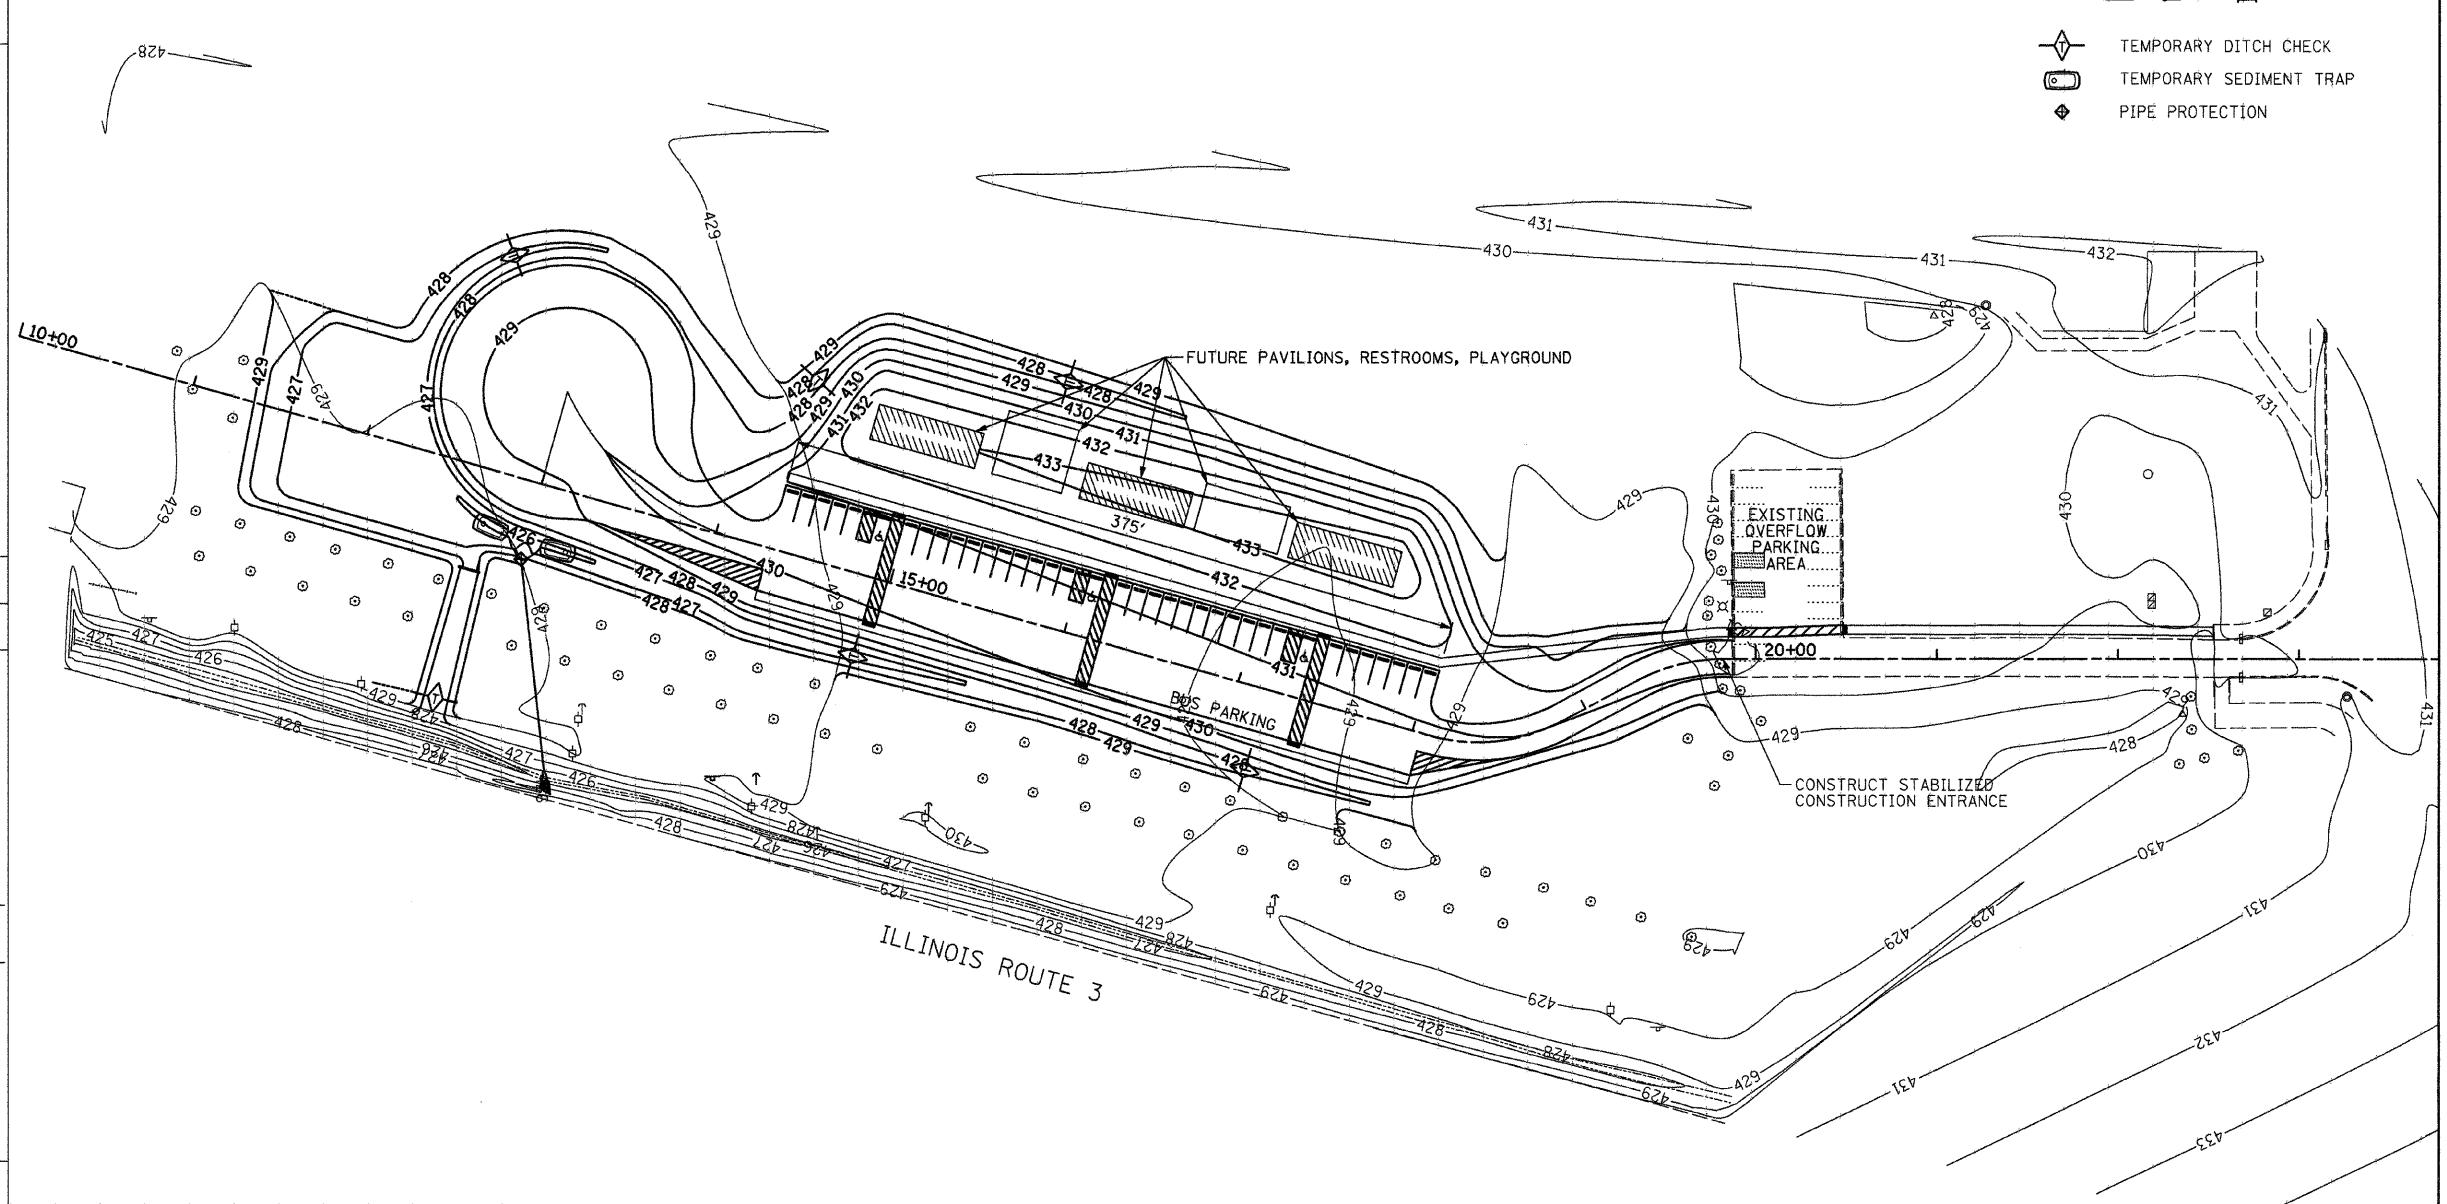
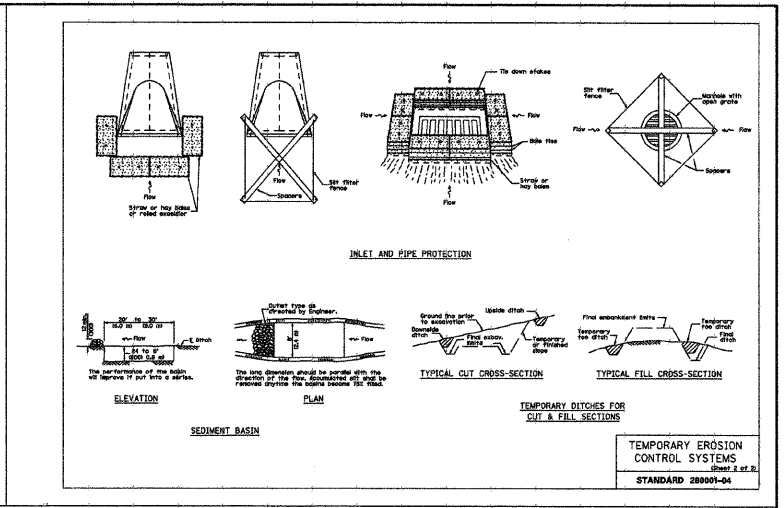


FILE NAME =	USER NAME = #USER#	DESIGNED - R.H.D.	REVISED -
#FILE#		DRAWN - S.D.K.	REVISED -
		CHECKED - R.H.D.	REVISED -
		DATE - 4/8/09	REVISED -

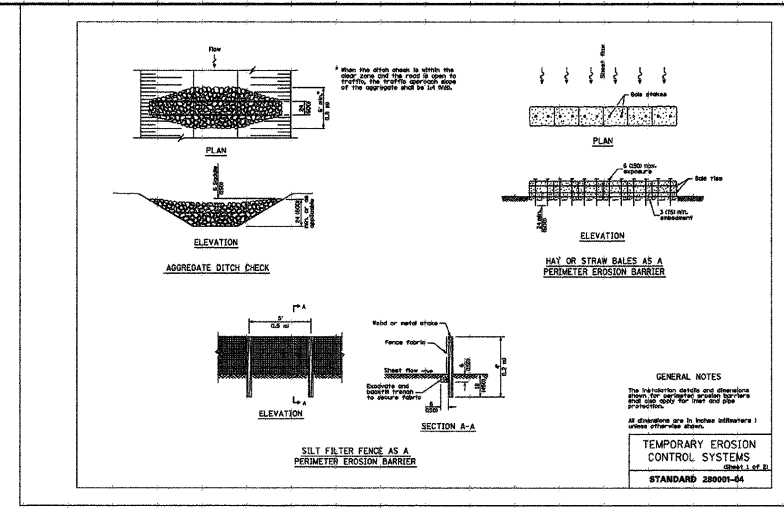

STATE OF ILLINOIS DEPARTMENT OF TRANSPORTATION		EROSION CONTROL PLAN		F.A. RTE.	SECTION	COUNTY	TOTAL SHEETS	SHEET NO.
		LEWIS AND CLARK STATE HISTORIC SITE				MADISON	13	6
SCALE: 1"=50'		SHEET NO. 6 OF 13 SHEETS		STA. TO STA.		CONTRACT NO. 4606/		
				ILLINOIS FED. AID PROJECT				