


F.A.I. RTE.	SECTION	COUNTY	TOTAL SHEETS	SHEET NO.
55	99 (1&2) I-12	WILL	147	35
STA. 728+00.00		TO STA. 742+00.00		
FED. ROAD DIST. NO.	ILLINOIS	FED. AID PROJECT		
PNP 10 OF 12				

PLAN VIEW FOR NOISE WALL 9C
FROM STA. 728+00 TO STA. 742+00
SEE PNP SHEET 9 OF 12

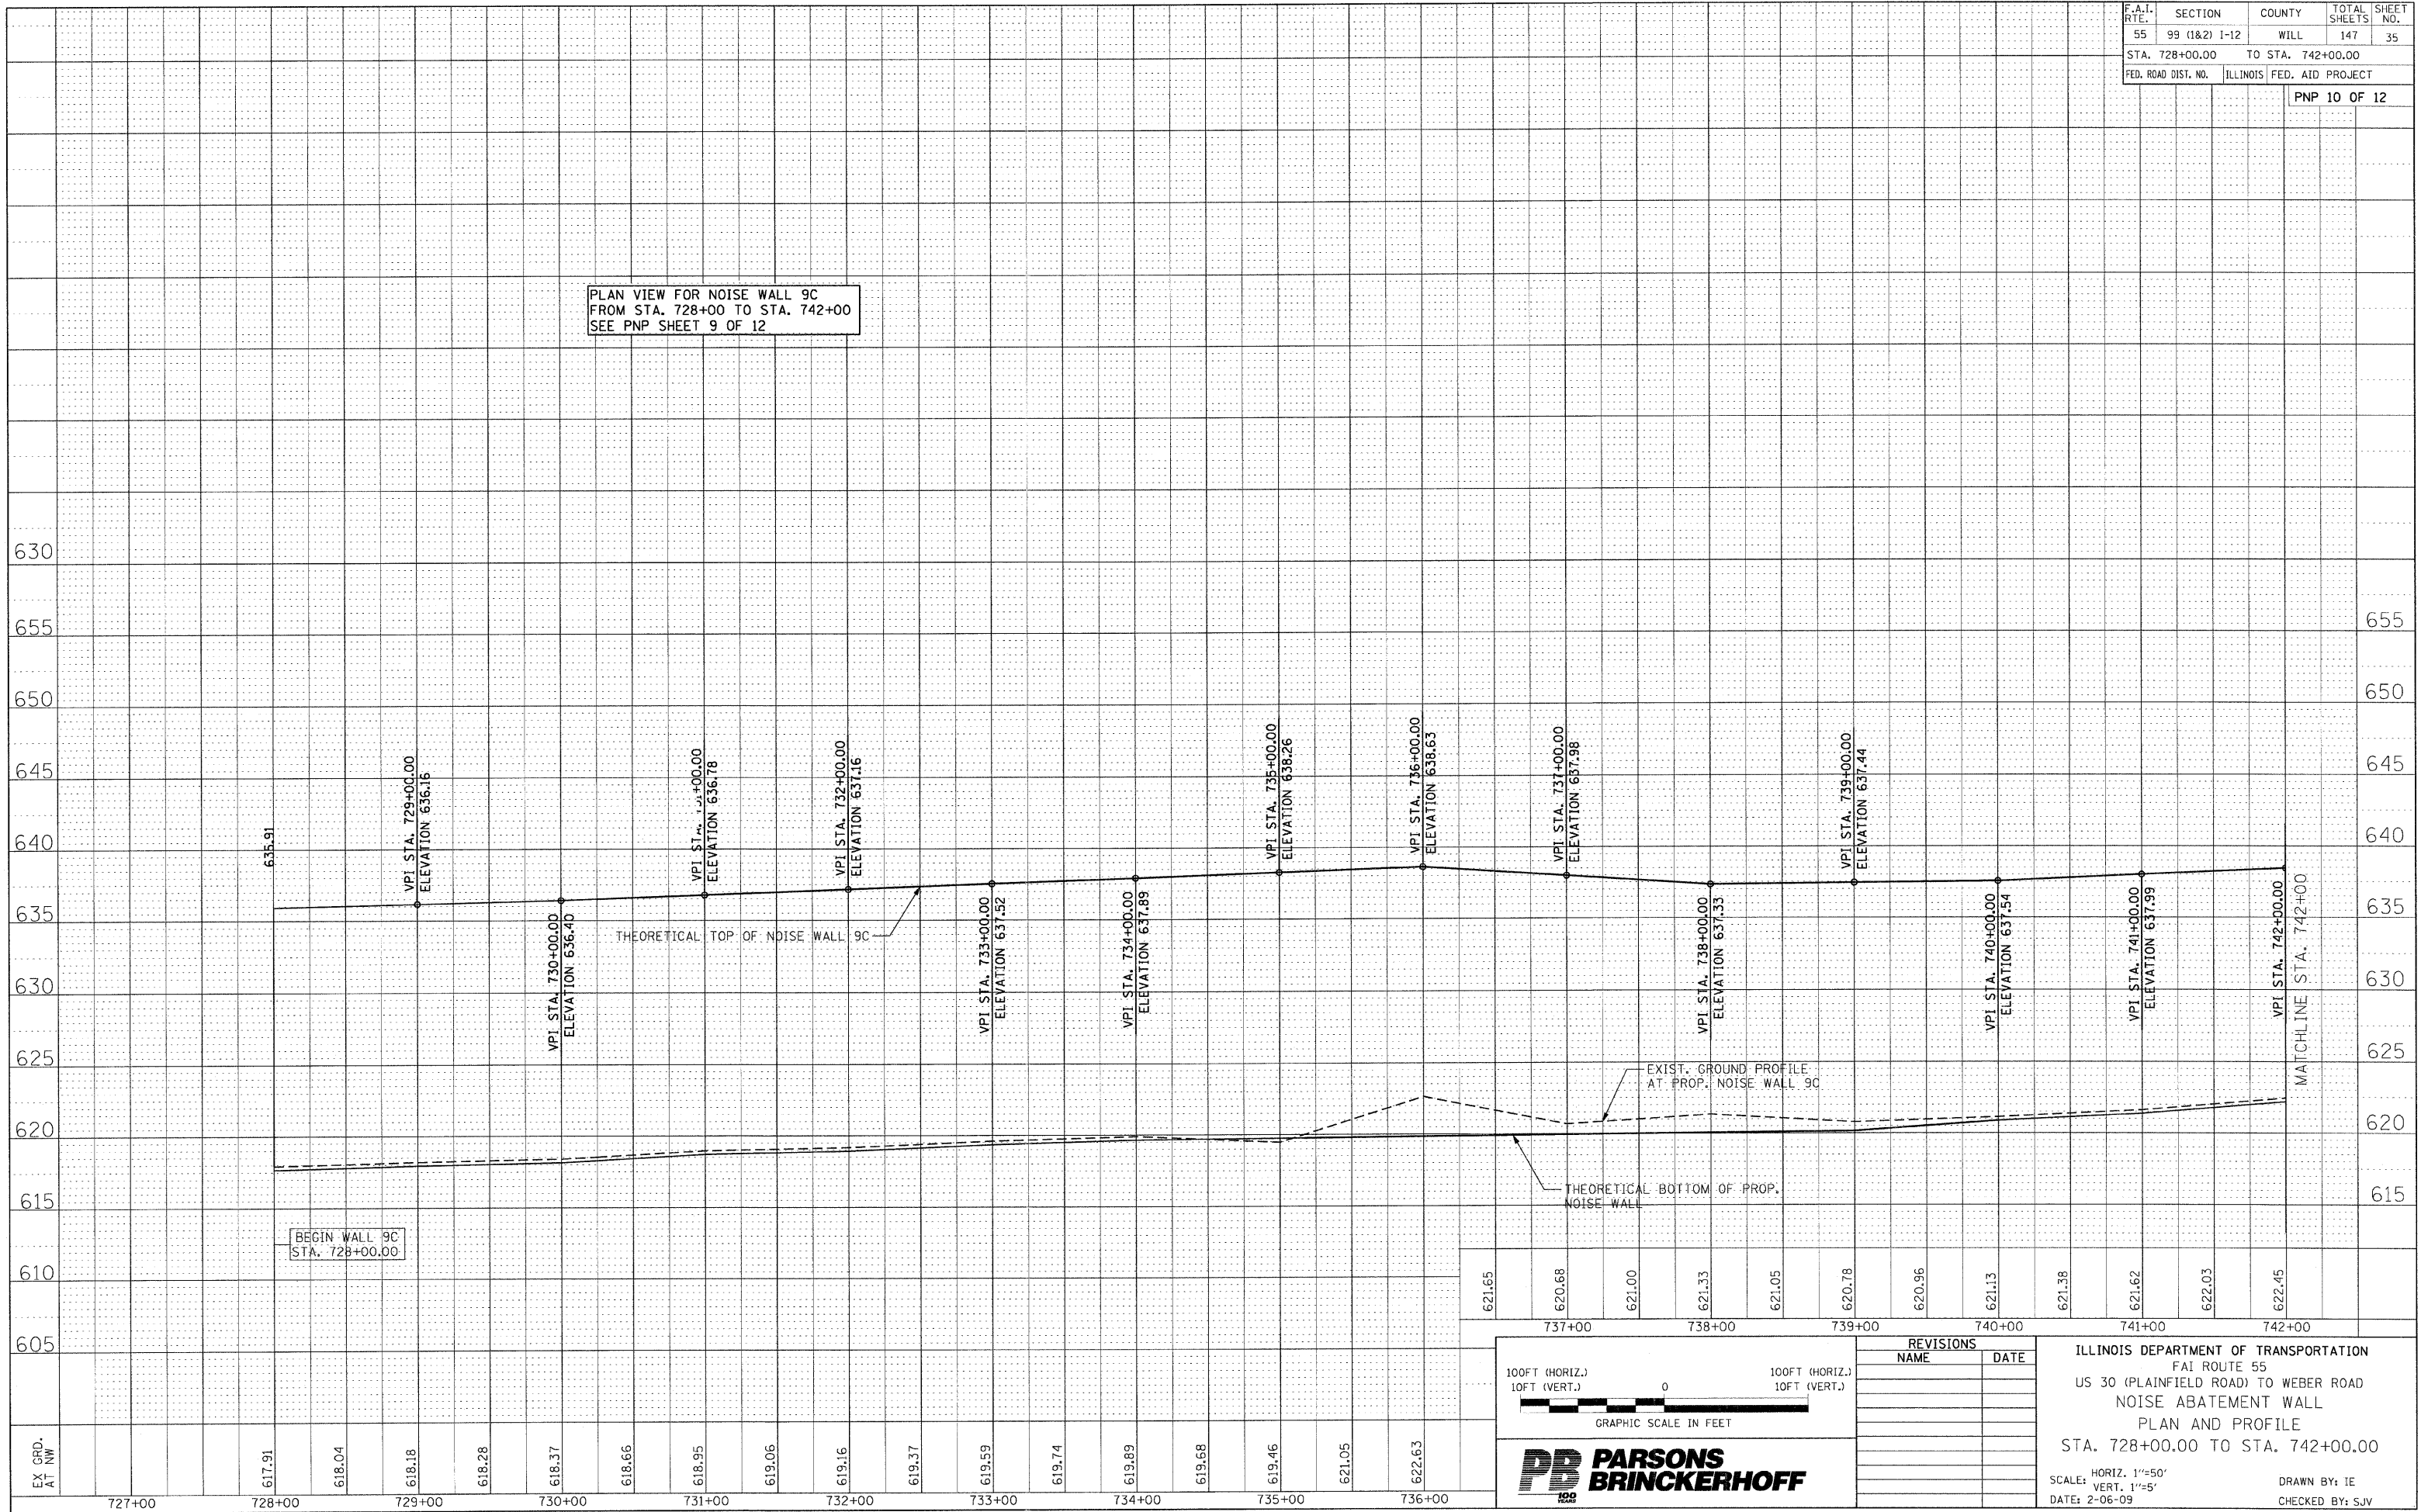


BEGIN WALL 9C
STA. 728+00.00

EXIST. GROUND PROFILE
AT PROP. NOISE WALL 9C

THEORETICAL BOTTOM OF PROP.
NOISE WALL

THEORETICAL TOP OF NOISE WALL 9C

MATCHLINE STA. 742+00

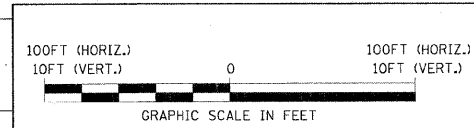

REVISIONS	
NAME	DATE

ILLINOIS DEPARTMENT OF TRANSPORTATION
FAI ROUTE 55
US 30 (PLAINFIELD ROAD) TO WEBER ROAD
NOISE ABATEMENT WALL
PLAN AND PROFILE
STA. 728+00.00 TO STA. 742+00.00

SCALE: HORIZ. 1"=50'
VERT. 1"=5'

DATE: 2-06-09

DRAWN BY: IE
CHECKED BY: SJV

FINAL