
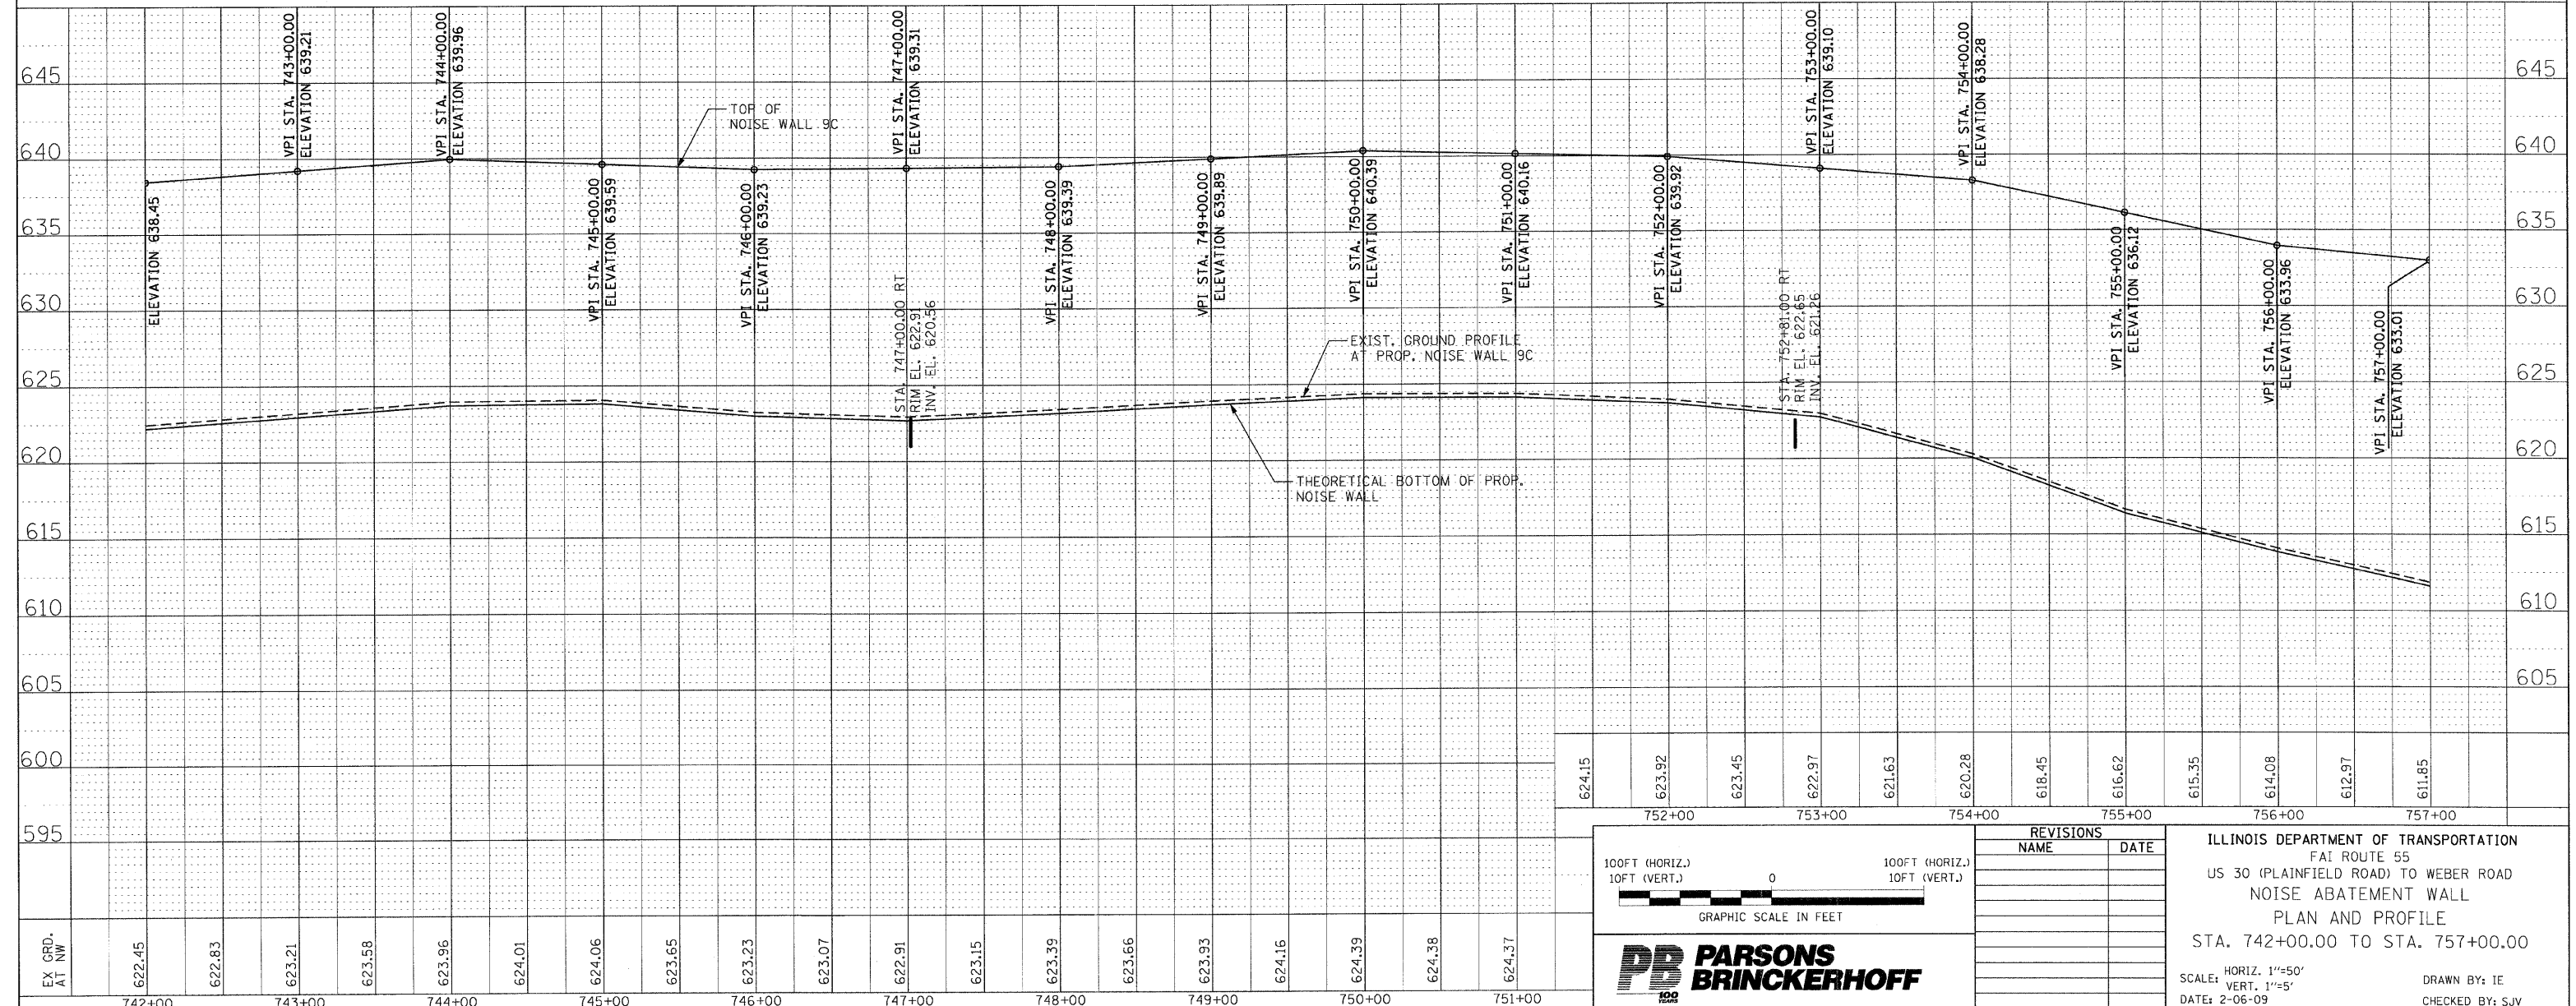


F.A.I. RTE.	SECTION	COUNTY	TOTAL SHEETS	SHEET NO.
55	99 (I&I) I-12	WILL	147	36
STA. 742+00.00		TO STA. 757+00.00		
FED. ROAD DIST. NO.		ILLINOIS	FED. AID PROJECT	

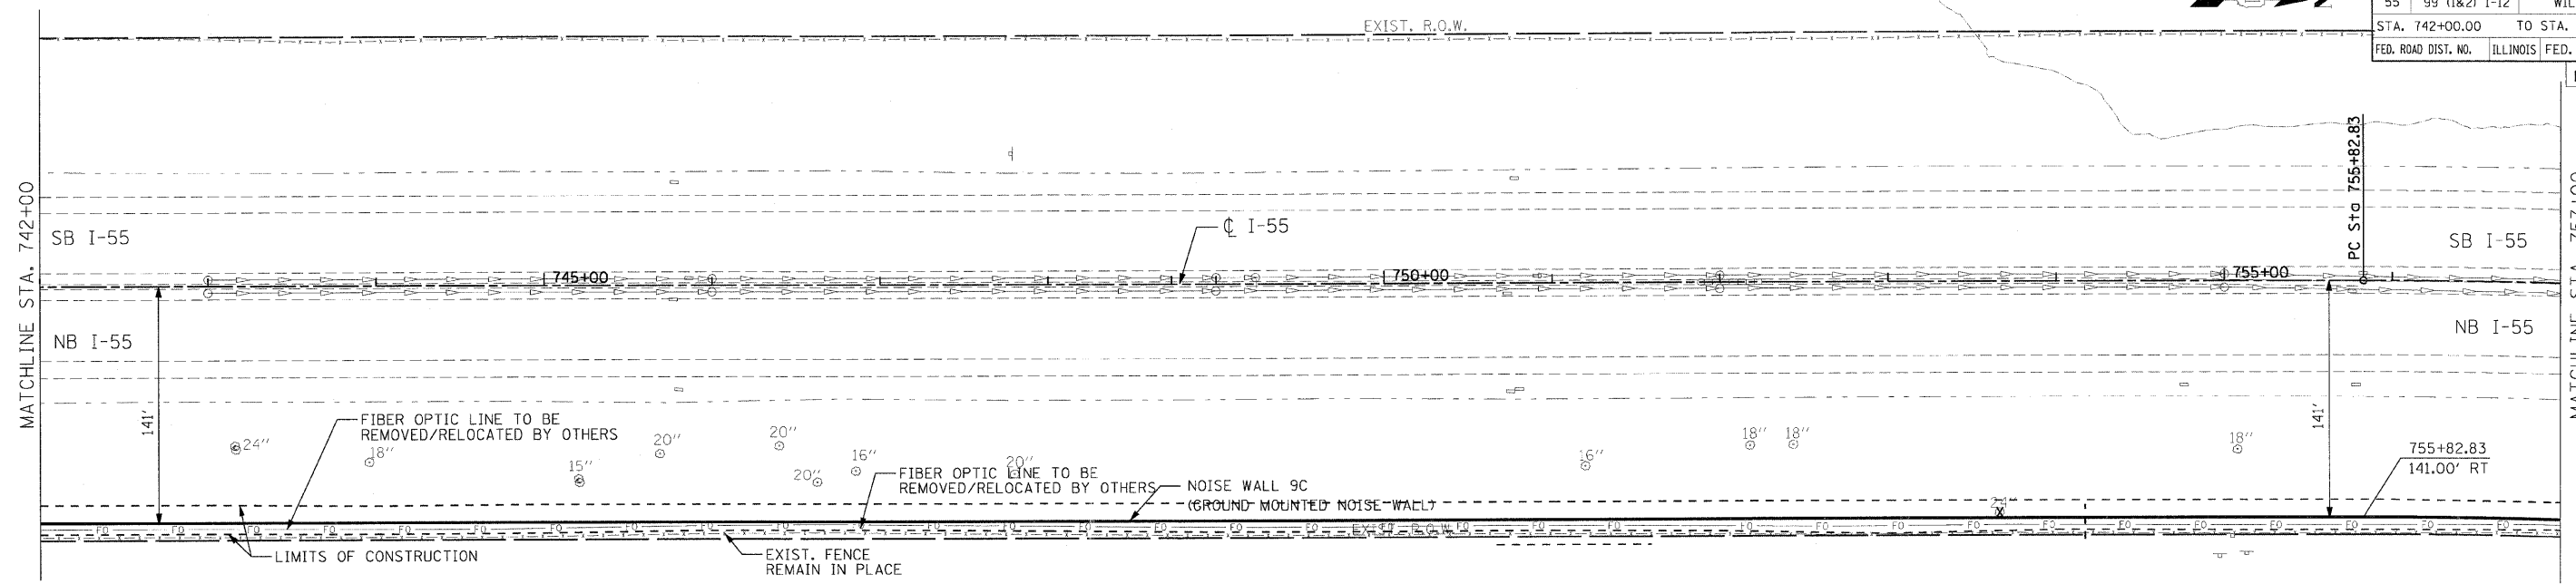

624.15	623.92	623.45	622.97	621.63	620.28	618.45	616.62	615.35	614.08	612.97	611.85
752+00	753+00	754+00	755+00	756+00	757+00						

REVISIONS	
NAME	DATE

ILLINOIS DEPARTMENT OF TRANSPORTATION
 FAI ROUTE 55
 US 30 (PLAINFIELD ROAD) TO WEBER ROAD
 NOISE ABATEMENT WALL
 PLAN AND PROFILE
 STA. 742+00.00 TO STA. 757+00.00

SCALE: HORIZ. 1"=50'
 VERT. 1"=5'
 DATE: 2-06-09

DRAWN BY: IE
 CHECKED BY: SJV

