 
 


 
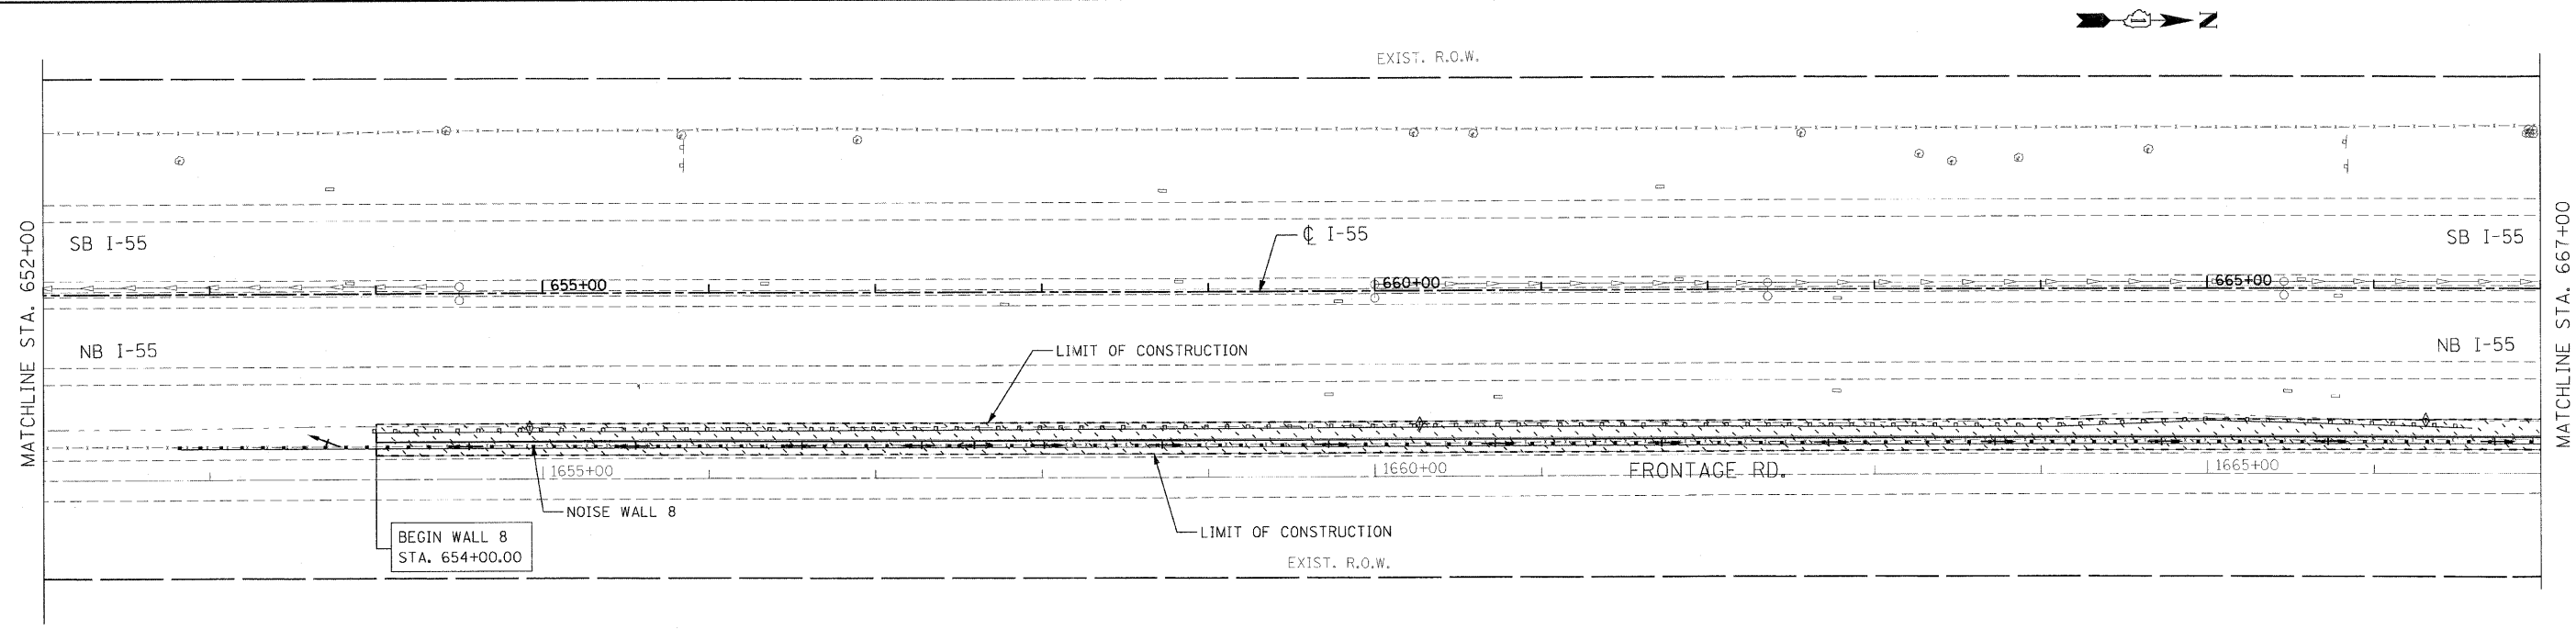
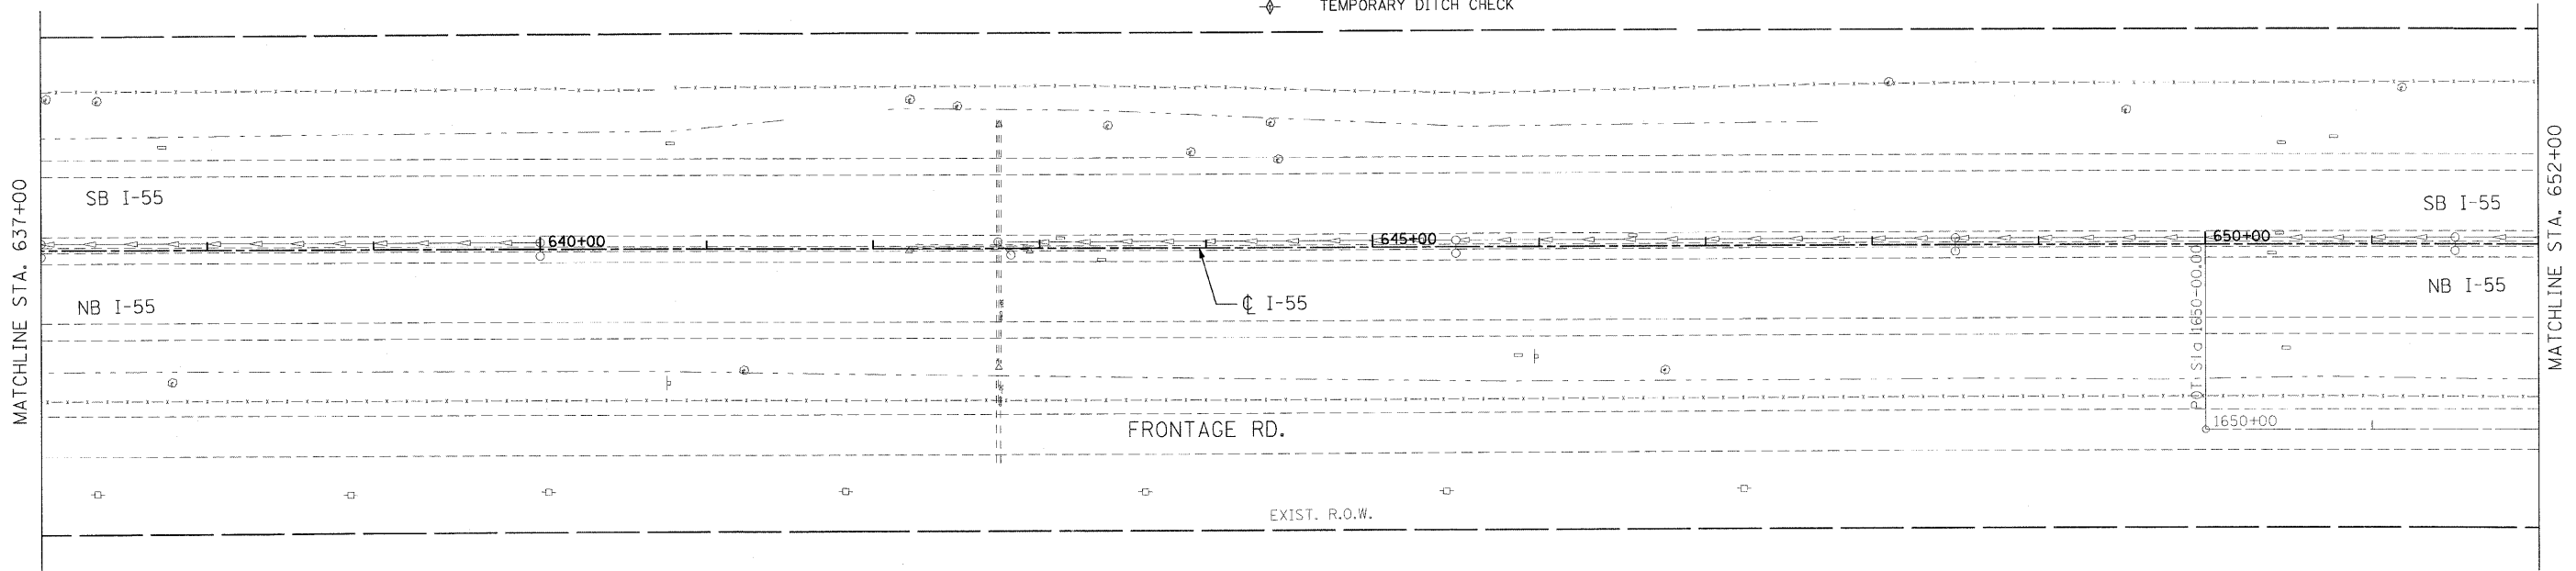
 


F.A.I. RTE.	SECTION	COUNTY	TOTAL SHEETS	SHEET NO.
55	99 (1&2) I-12	WILL	147	44
STA. 637+00.00		TO STA. 667+00.00		
FED. ROAD DIST. NO.		ILLINOIS FED. AID PROJECT		

LEGEND

-  TEMPORARY EROSION CONTROL SEEDING WITH MULCH METHOD 2
-  SEDIMENT CONTROL, SILT FENCE
-  INLET FILTER
-  TEMPORARY DITCH CHECK



REVISIONS	
NAME	DATE

ILLINOIS DEPARTMENT OF TRANSPORTATION
 FAI ROUTE 55
 US 30 (PLAINFIELD ROAD) TO WEBER ROAD
 EROSION AND SEDIMENT CONTROL PLAN
 NOISE WALL 8
 SCALE: 1" = 50'
 DATE: 2-06-09
 DRAWN BY: MMS
 CHECKED BY: DM

FINAL