

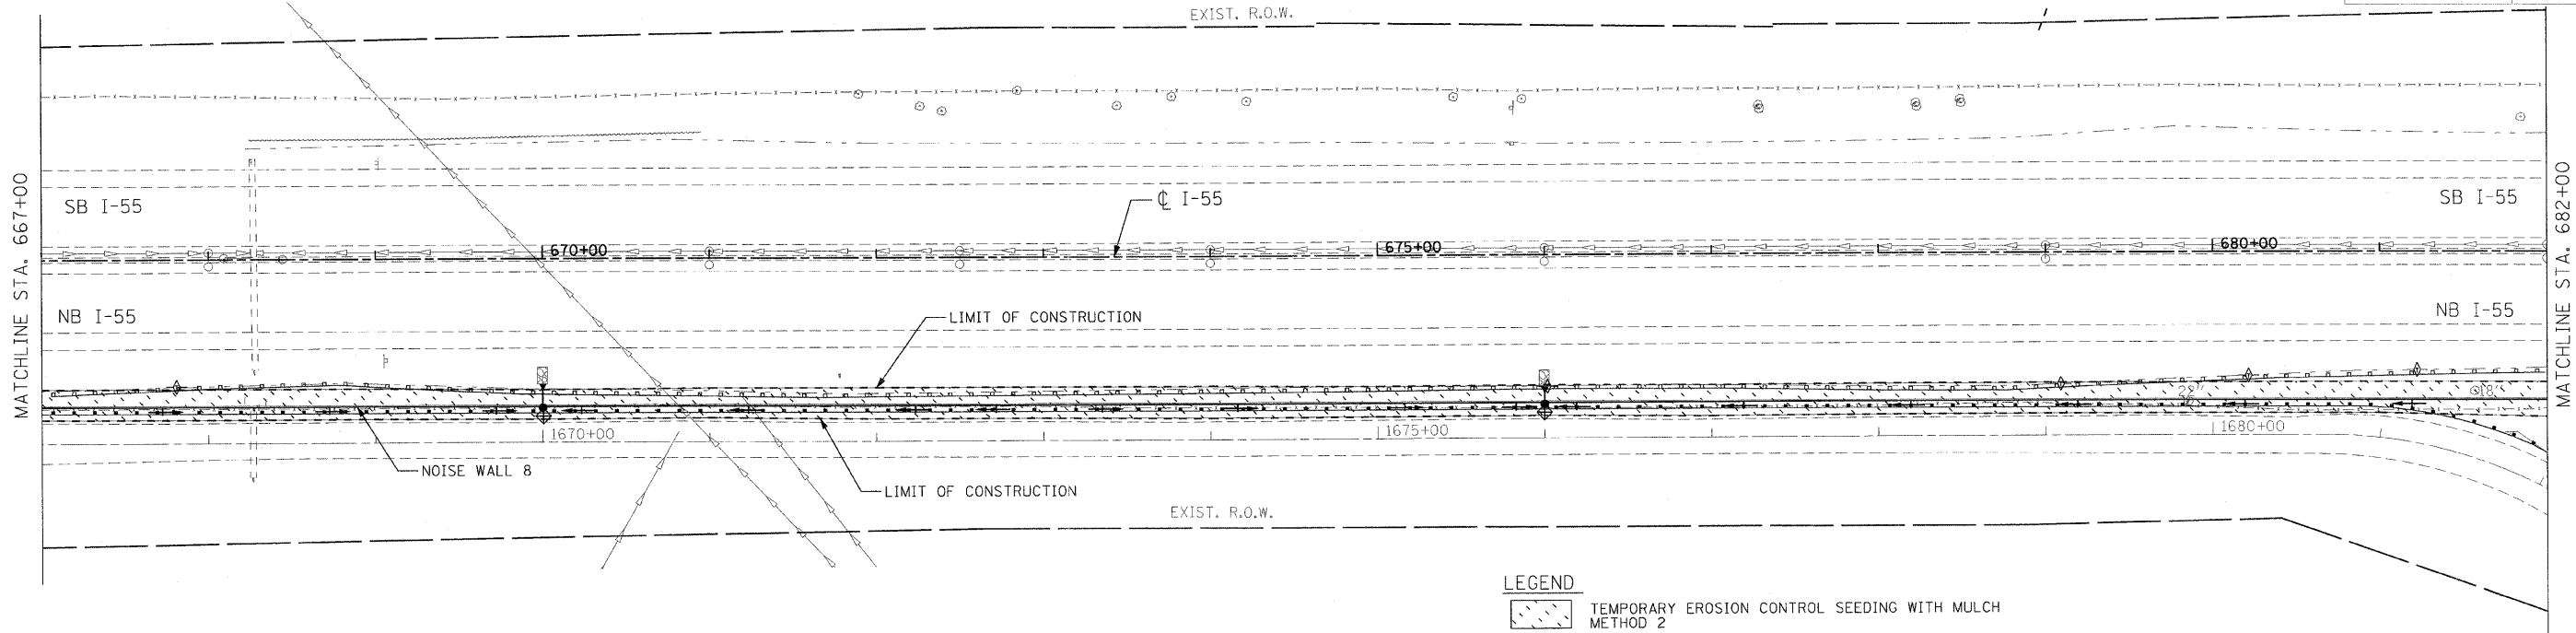
 


F.A.I. RTE.	SECTION	COUNTY	TOTAL SHEETS	SHEET NO.
55	99 (I&2) I-12	WILL	147	45
STA. 667+00.00 TO STA. 697+00.00				
FED. ROAD DIST. NO. ILLINOIS		FED. AID PROJECT		

 

- LEGEND**
- TEMPORARY EROSION CONTROL SEEDING WITH MULCH METHOD 2
  - SEDIMENT CONTROL, SILT FENCE
  - INLET FILTER
  - TEMPORARY DITCH CHECK

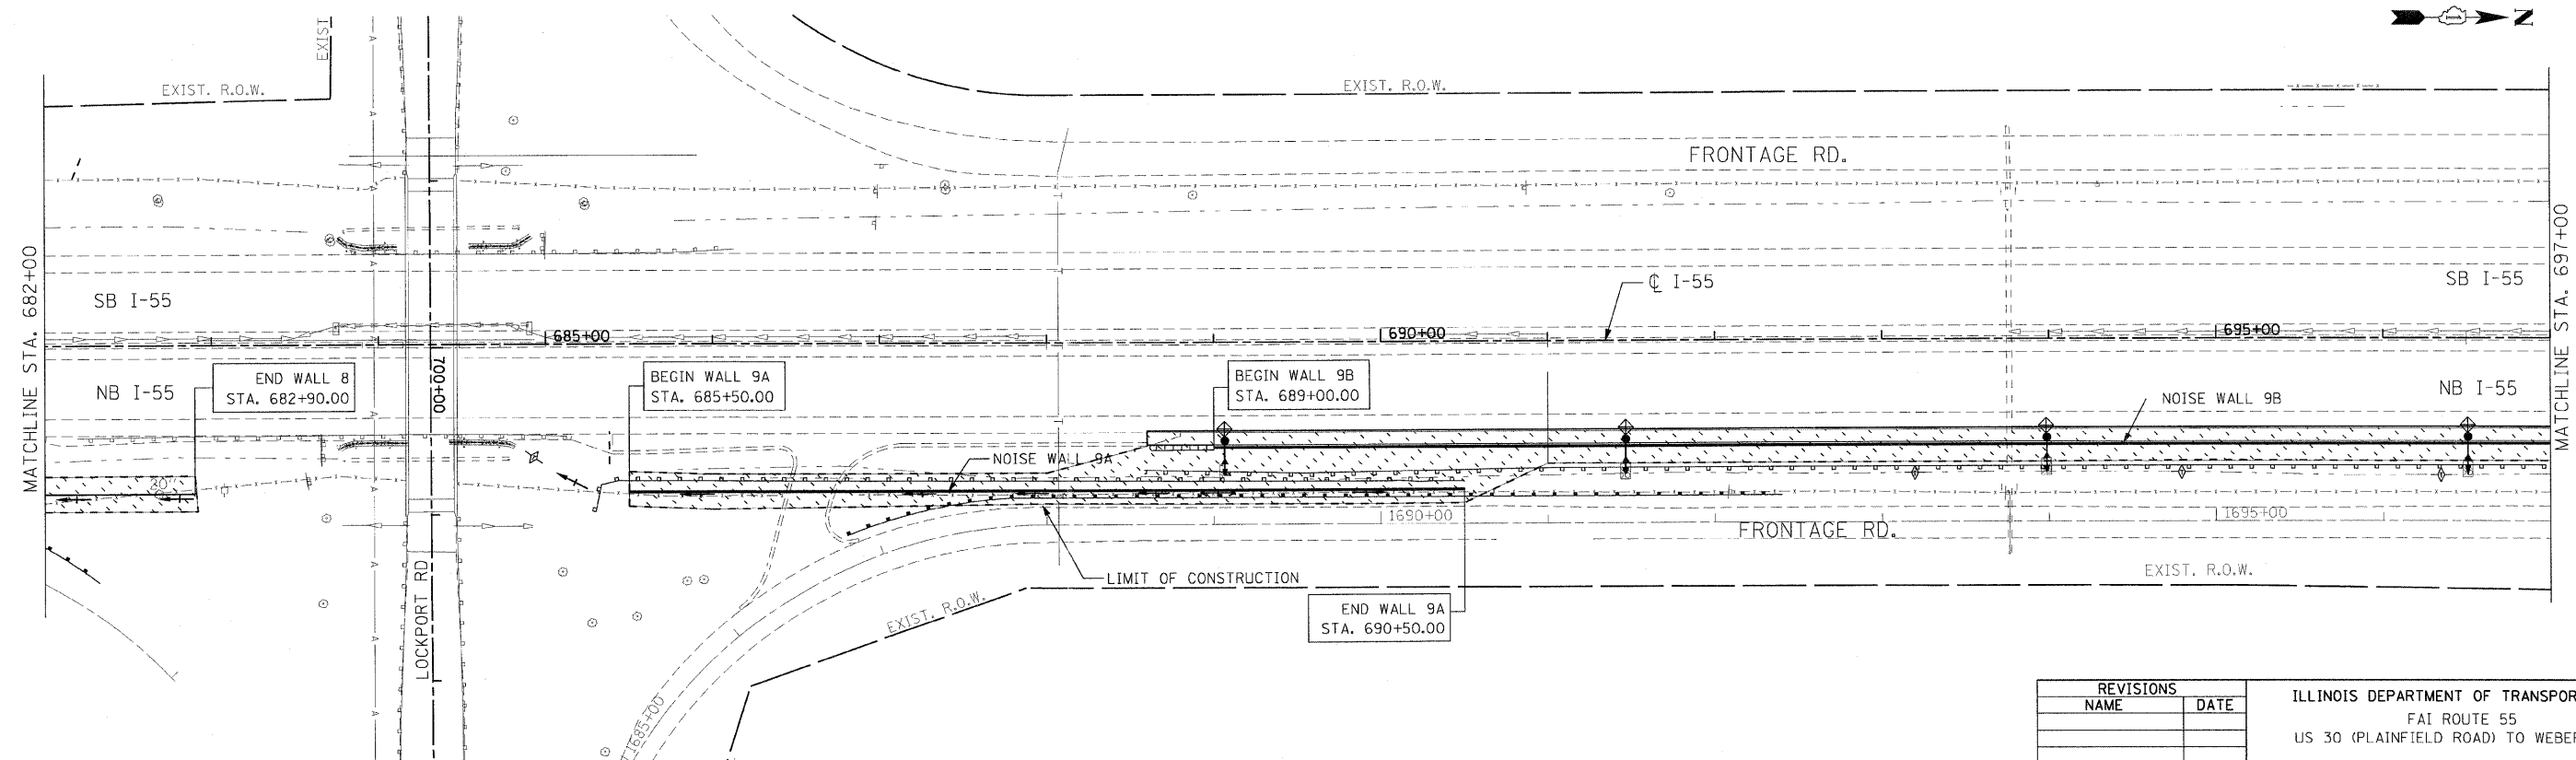

REVISIONS	
NAME	DATE

ILLINOIS DEPARTMENT OF TRANSPORTATION  
 FAI ROUTE 55  
 US 30 (PLAINFIELD ROAD) TO WEBER ROAD

EROSION AND SEDIMENT  
 CONTROL PLAN  
 NOISE WALL 8, 9A & 9B

SCALE: 1" = 50'  
 DATE: 2-06-09

DRAWN BY: MMS  
 CHECKED BY: DM

FINAL