

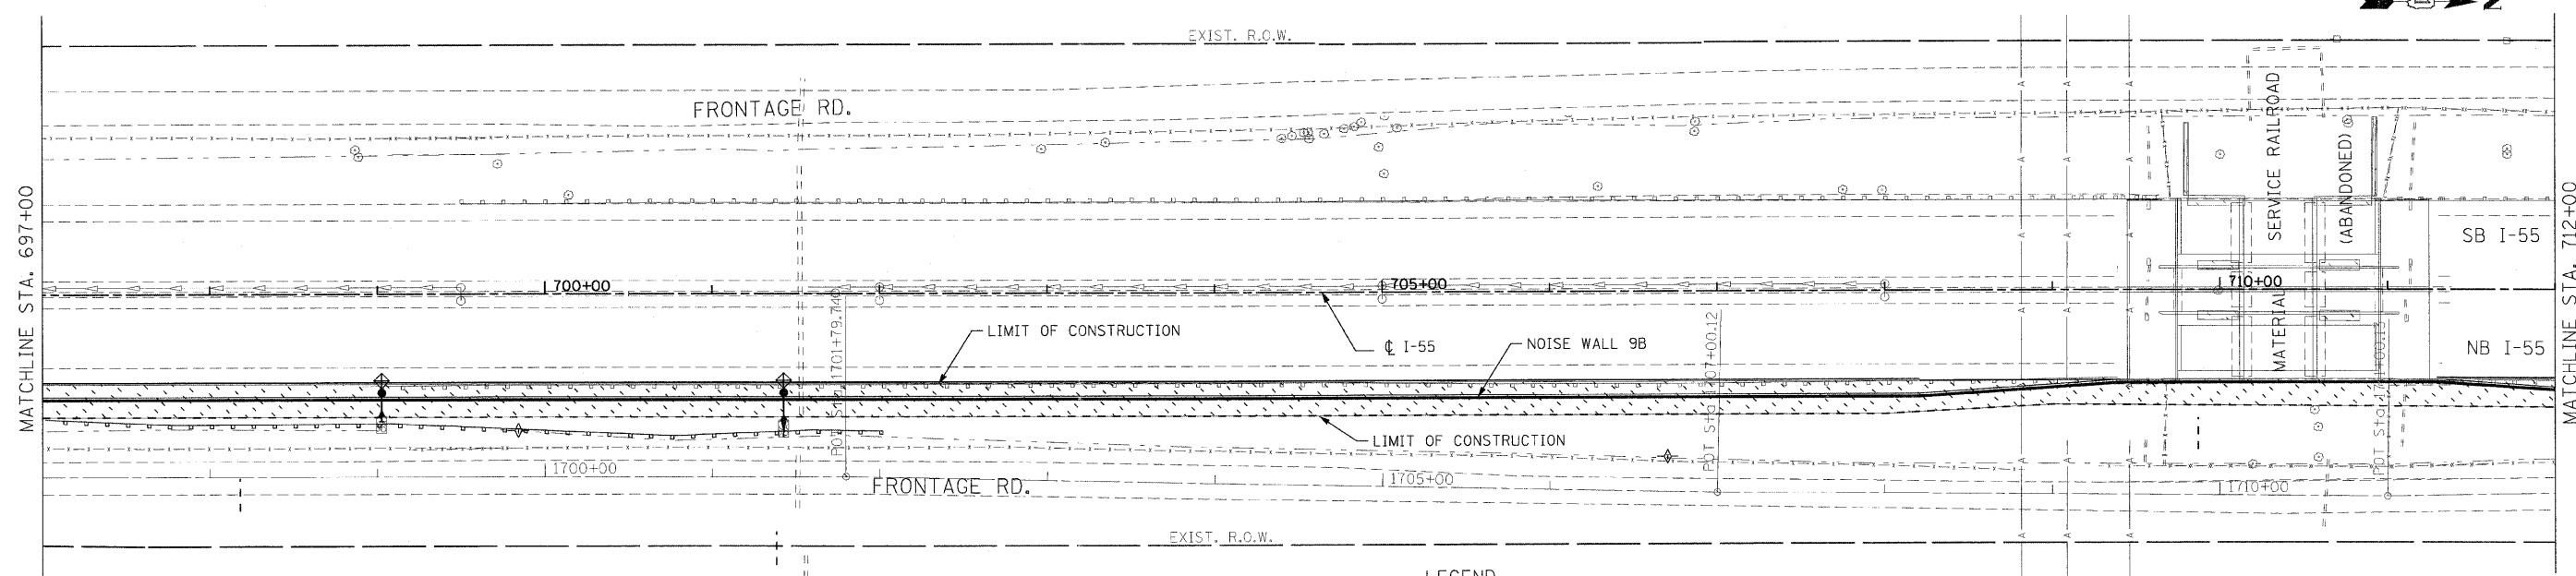


F.A.I. RTE.	SECTION	COUNTY	TOTAL SHEETS	SHEET NO.
55	99 (1&2) I-12	WILL	147	46
STA. 697+00		TO STA. 727+00		
FED. ROAD DIST. NO.		ILLINOIS FED. AID PROJECT		

 

**LEGEND**

	TEMPORARY EROSION CONTROL SEEDING WITH MULCH METHOD 2
	SEDIMENT CONTROL, SILT FENCE
	INLET FILTER
	TEMPORARY DITCH CHECK

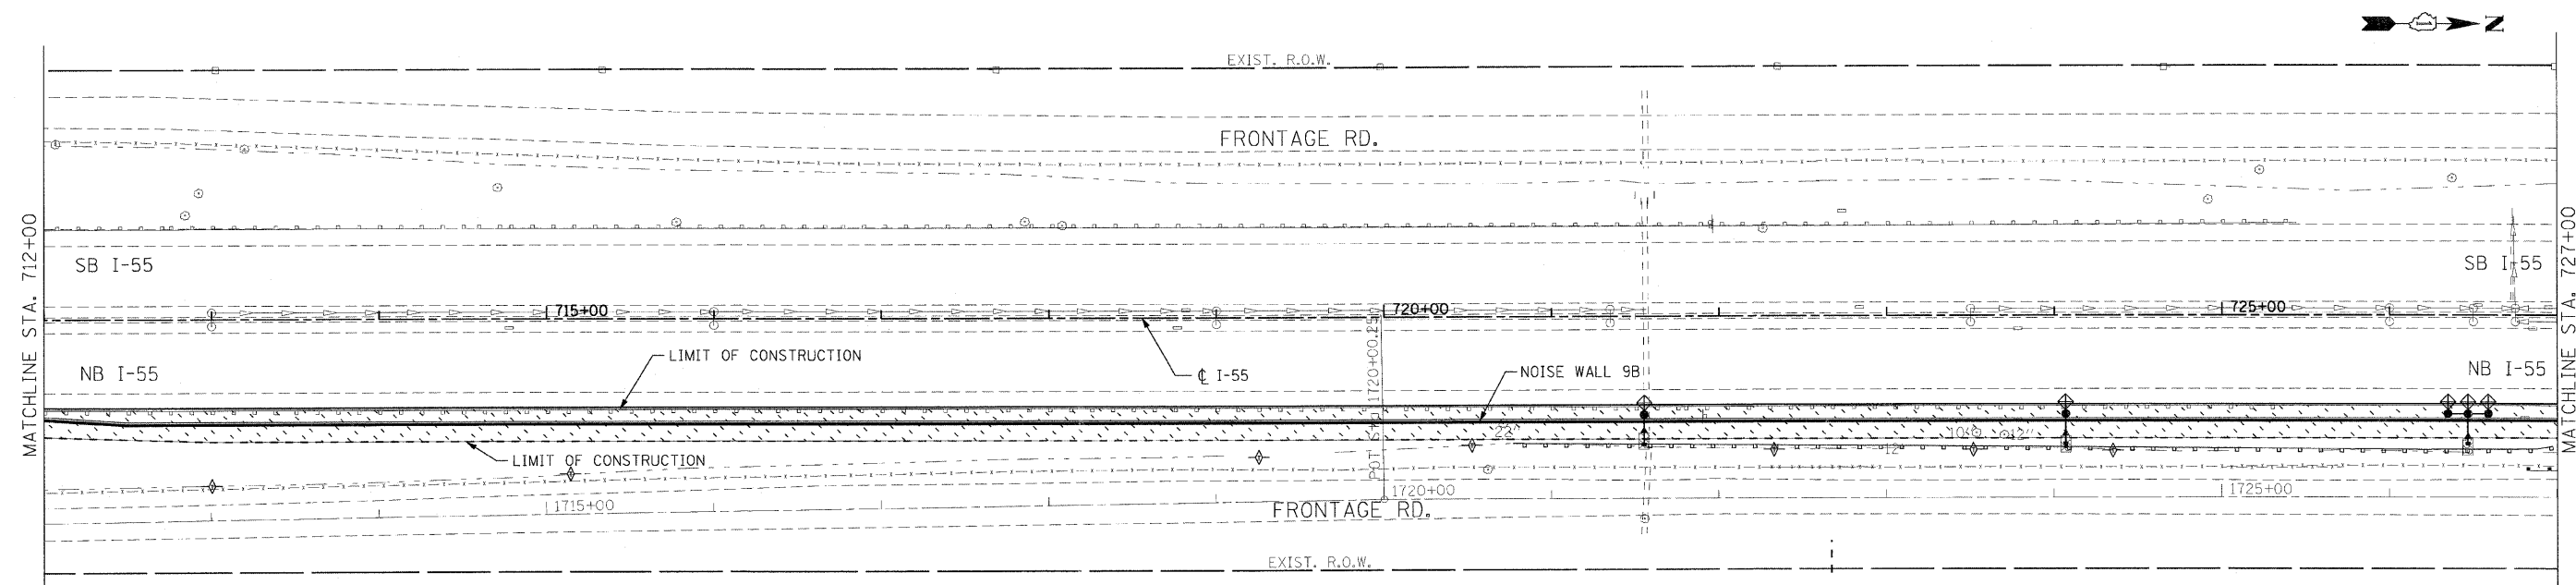

REVISIONS	
NAME	DATE

ILLINOIS DEPARTMENT OF TRANSPORTATION  
 I-55  
 US 30 (PLAINFIELD ROAD) TO WEBER ROAD  
 EROSION AND SEDIMENT CONTROL PLAN  
 NOISE WALL 9B  
 SCALE: 1" = 50'  
 DATE: 2-06-09  
 DRAWN BY: MMS  
 CHECKED BY: DM

FINAL