
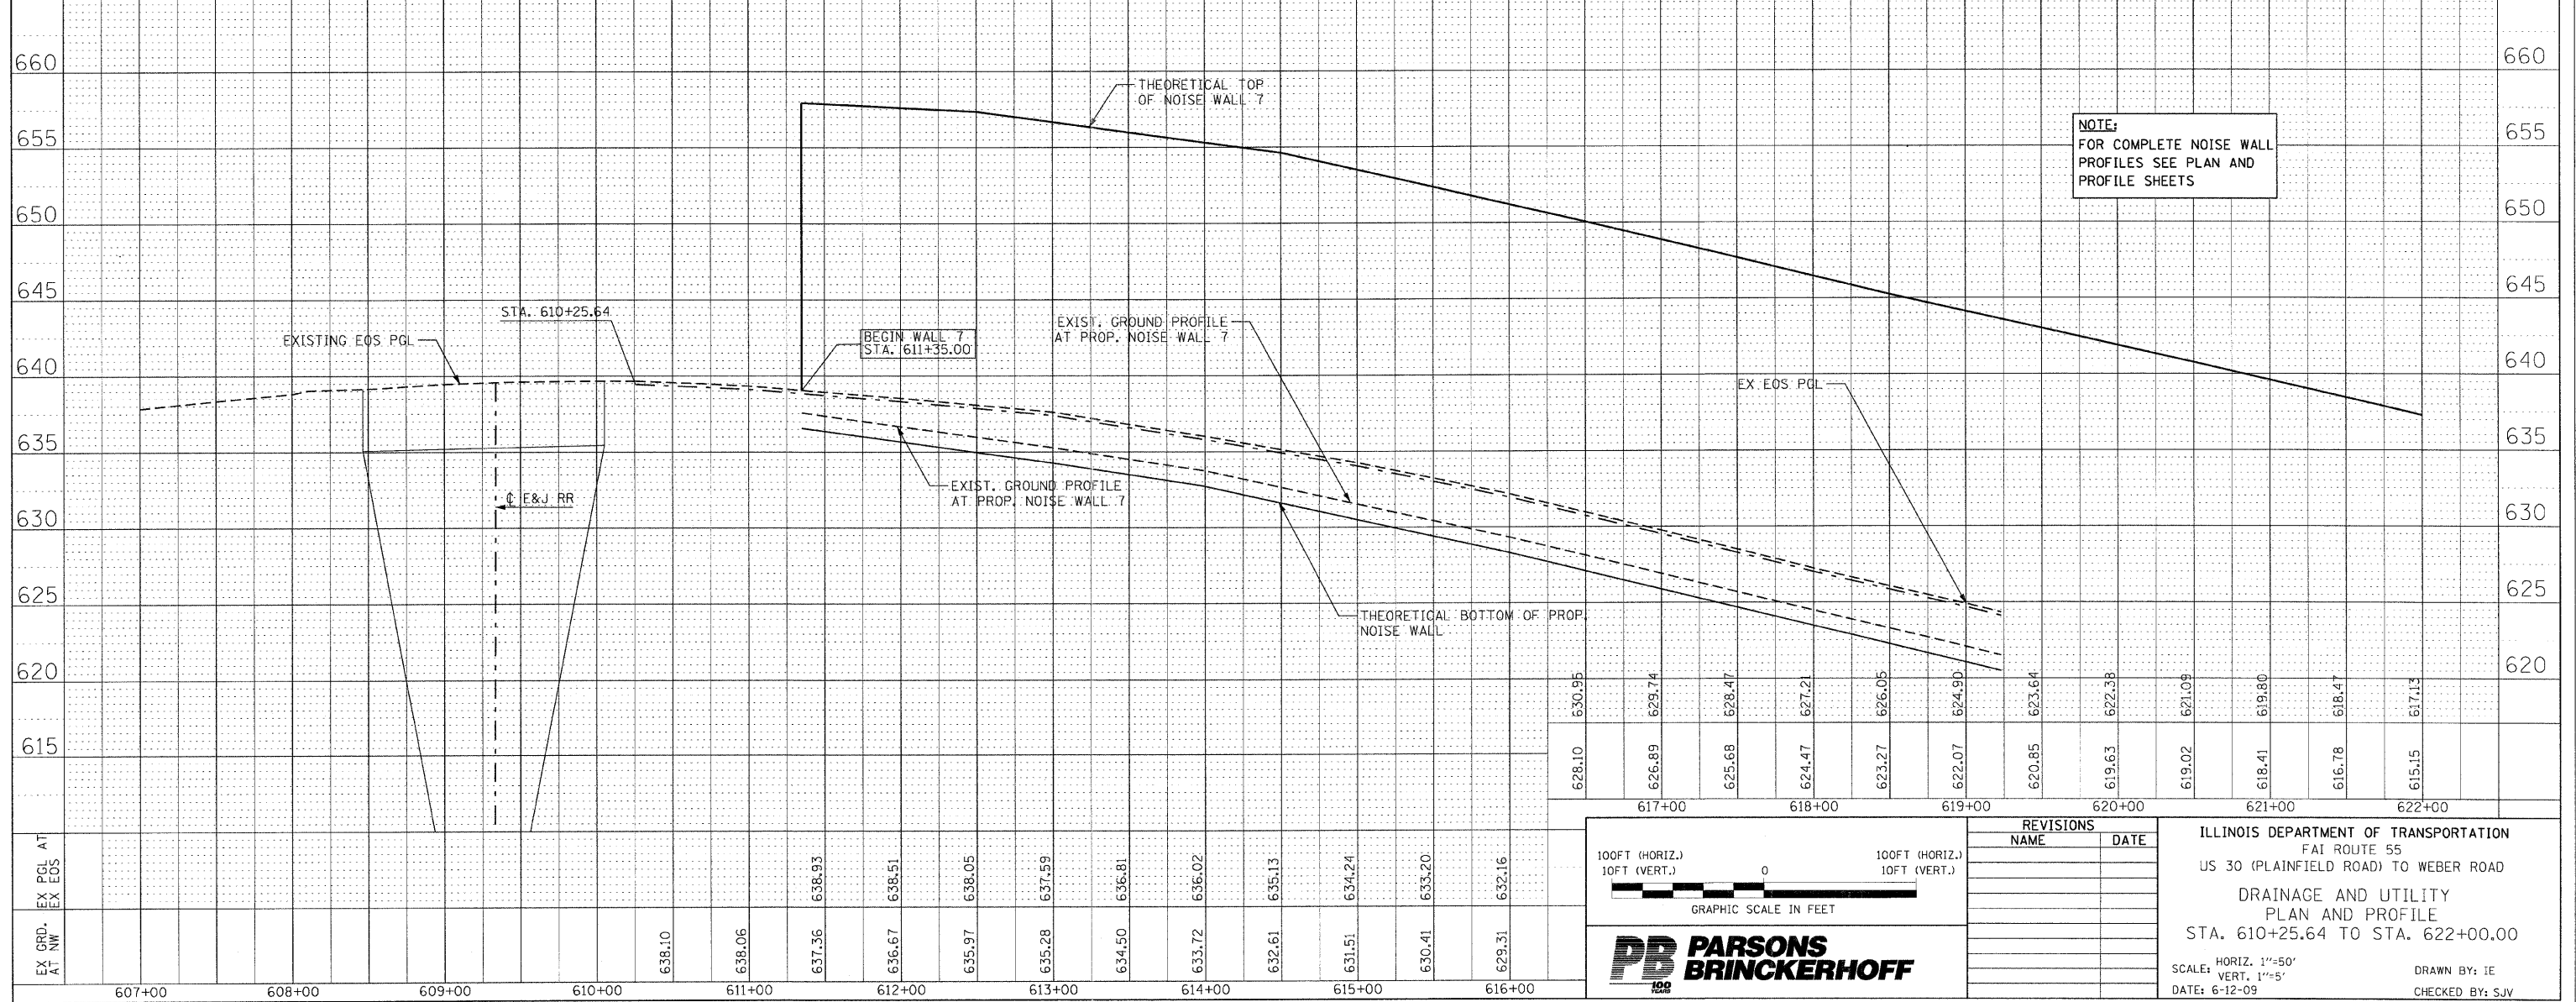


F.A.I. RTE.	SECTION	COUNTY	TOTAL SHEETS	SHEET NO.
55	99 (1&2) I-12	WILL	147	51
STA. 610+25.64		TO STA. 622+00.00		
FED. ROAD DIST. NO.		ILLINOIS FED. AID PROJECT		

**NOTE:**  
1. SEE SPECIAL PROVISION FOR "COMED OVERHEAD TRANSMISSION LINES" REGARDING REQUIREMENTS FOR WORK IN THE VICINITY OF THE COMED TRANSMISSION LINES.

**DRAINAGE AND UTILITY LEGEND**

EXISTING STORM SEWER	
EXISTING SANITARY SEWER	
EXISTING CULVERT	
EXISTING DITCH	
EXISTING CATCH BASIN	
EXISTING INLET	
EXISTING MANHOLE	
PROPOSED STORM SEWER	
PROPOSED CATCH BASIN	
PROPOSED PRECAST FLARED END SECTION	
PROPOSED DITCH	
PROPOSED SWALE	
PROPOSED RIPRAP	
DRAINAGE STRUCTURE TO BE CLEANED	
PROPOSED STRUCTURE	
PROPOSED STORM PIPE	

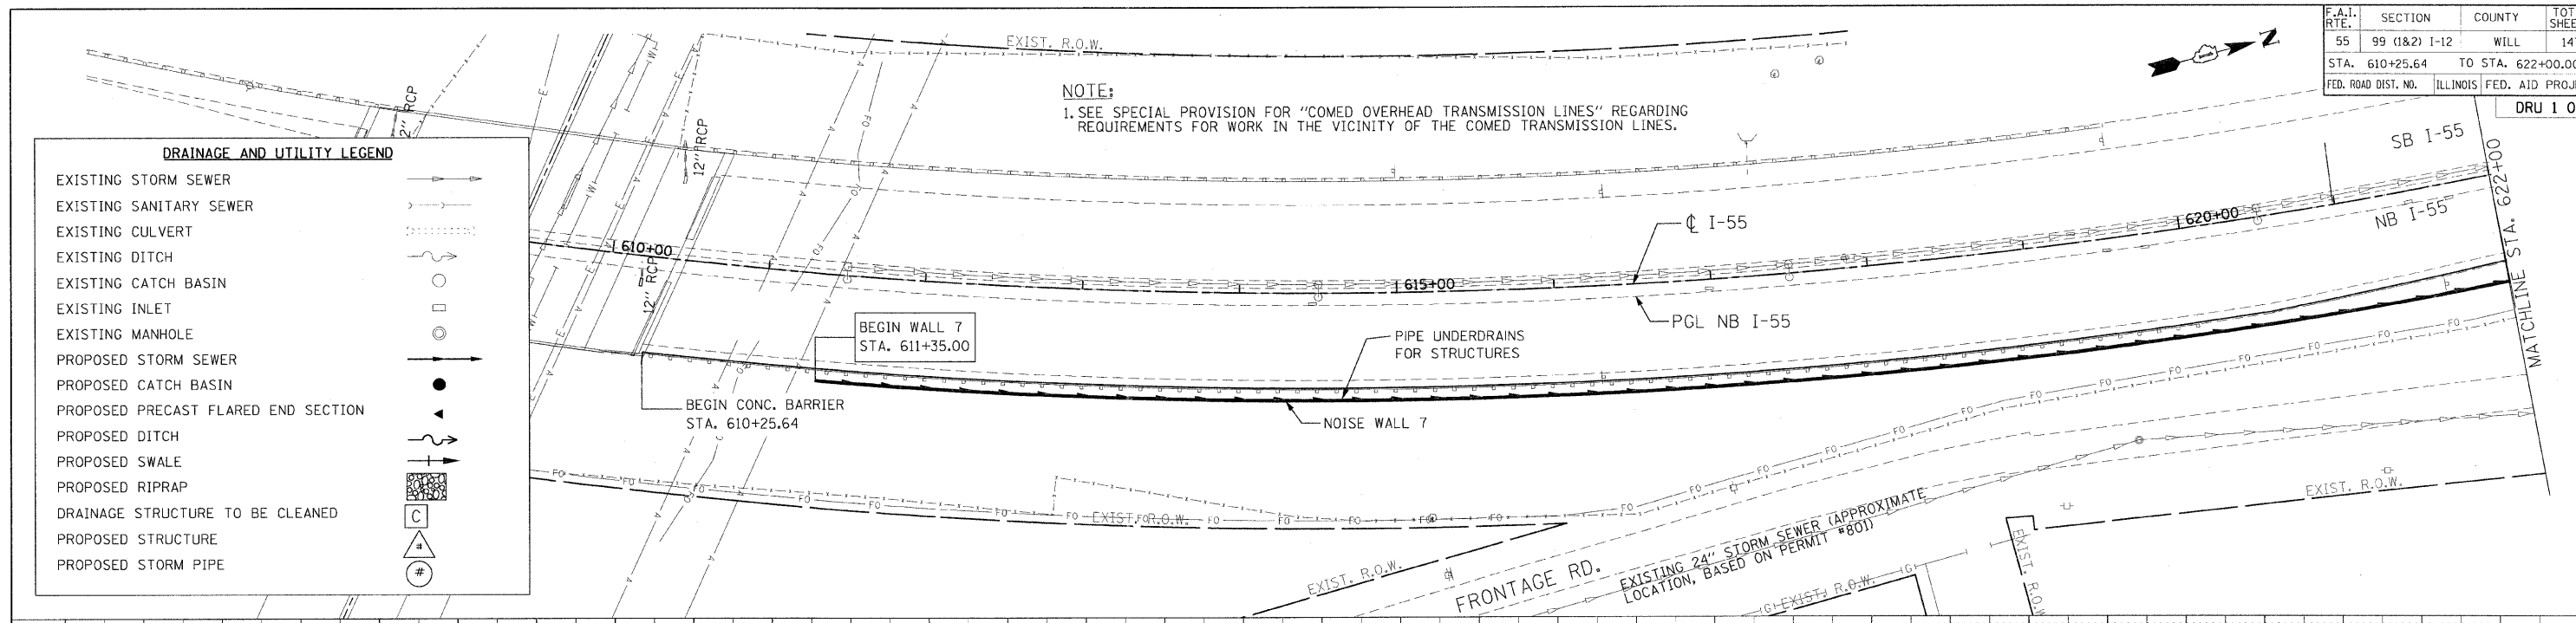

**NOTE:**  
FOR COMPLETE NOISE WALL PROFILES SEE PLAN AND PROFILE SHEETS

100FT (HORIZ.)  
10FT (VERT.)

0

100FT (HORIZ.)  
10FT (VERT.)

GRAPHIC SCALE IN FEET

**PB PARSONS BRINCKERHOFF**

REVISIONS	
NAME	DATE

ILLINOIS DEPARTMENT OF TRANSPORTATION  
FAI ROUTE 55  
US 30 (PLAINFIELD ROAD) TO WEBER ROAD  
DRAINAGE AND UTILITY  
PLAN AND PROFILE  
STA. 610+25.64 TO STA. 622+00.00

SCALE: HORIZ. 1"=50'  
VERT. 1"=5'

DATE: 6-12-09

DRAWN BY: IE  
CHECKED BY: SJV