

 
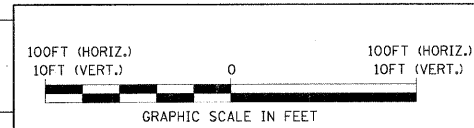


F.A.I. RTE.	SECTION	COUNTY	TOTAL SHEETS	SHEET NO.
55	99 (1&2) I-12	WILL	147	53
STA. 652+00.00 TO STA. 667+00.00				
FED. ROAD DIST. NO. ILLINOIS FED. AID PROJECT				

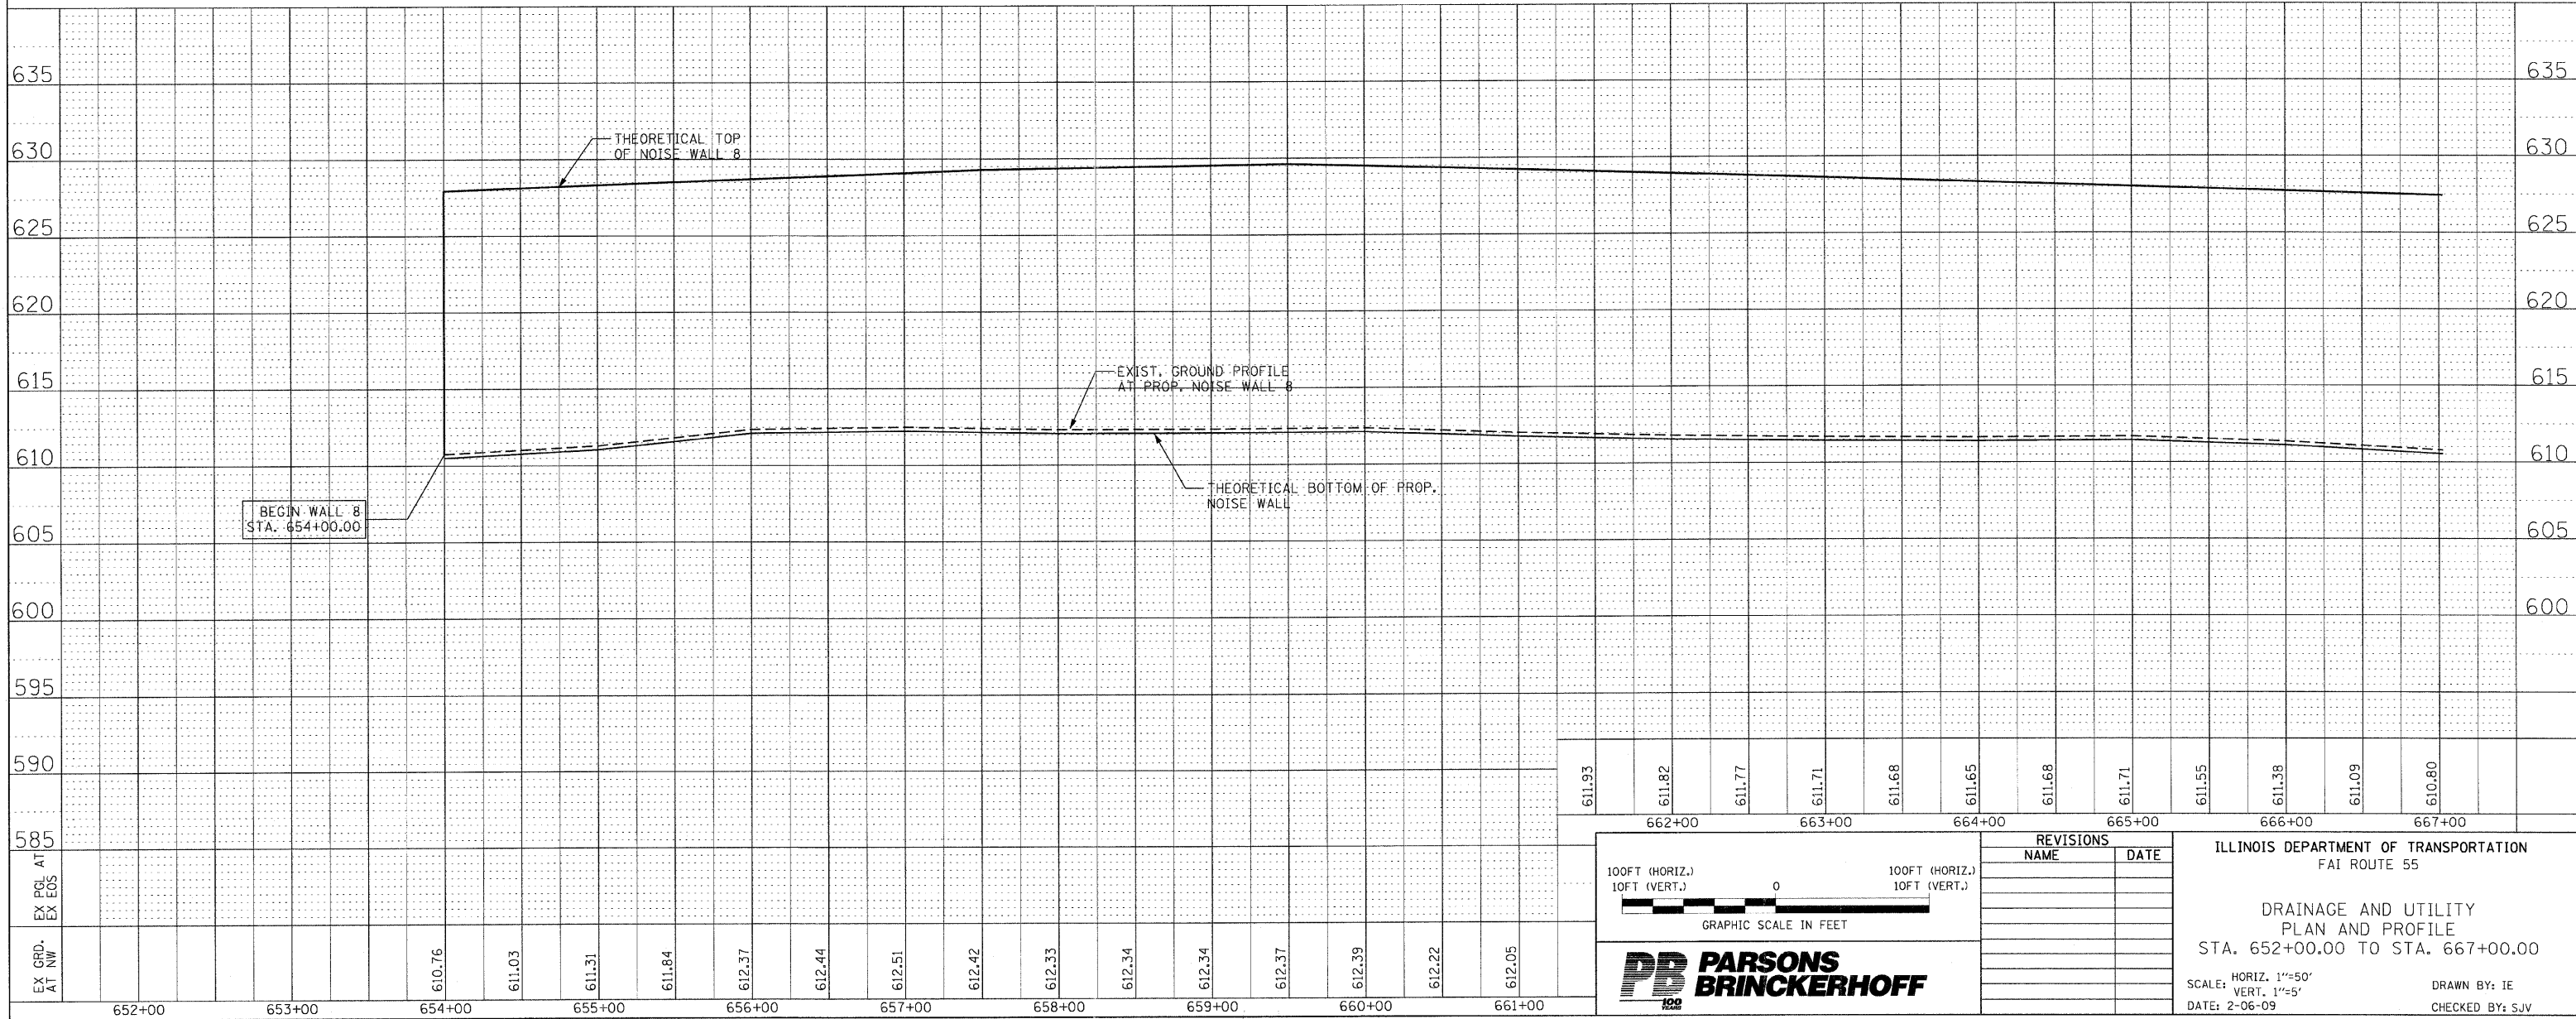

CONSTRUCTION RESUMES AT STATION 654+00
SEE SHEET DRU 2 OF 12

MATCHLINE STA. 667+00

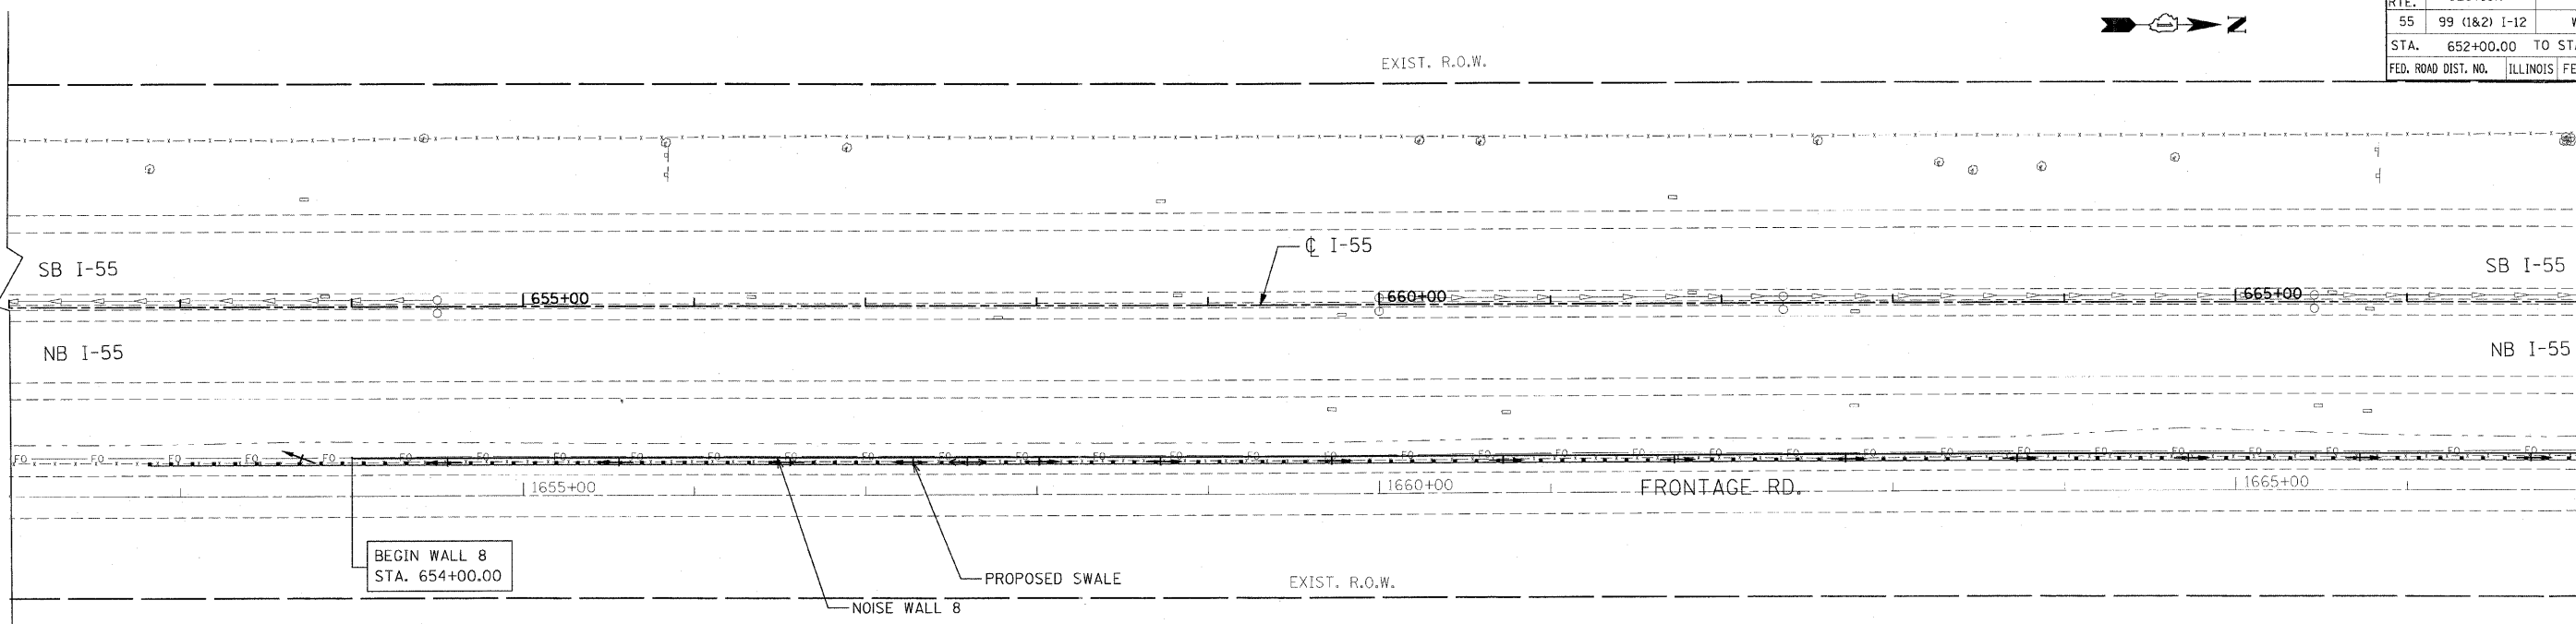

REVISIONS	
NAME	DATE

ILLINOIS DEPARTMENT OF TRANSPORTATION
FAI ROUTE 55
DRAINAGE AND UTILITY
PLAN AND PROFILE
STA. 652+00.00 TO STA. 667+00.00
SCALE: HORIZ. 1"=50'
VERT. 1"=5'
DATE: 2-06-09
DRAWN BY: IE
CHECKED BY: SJV

FINAL