
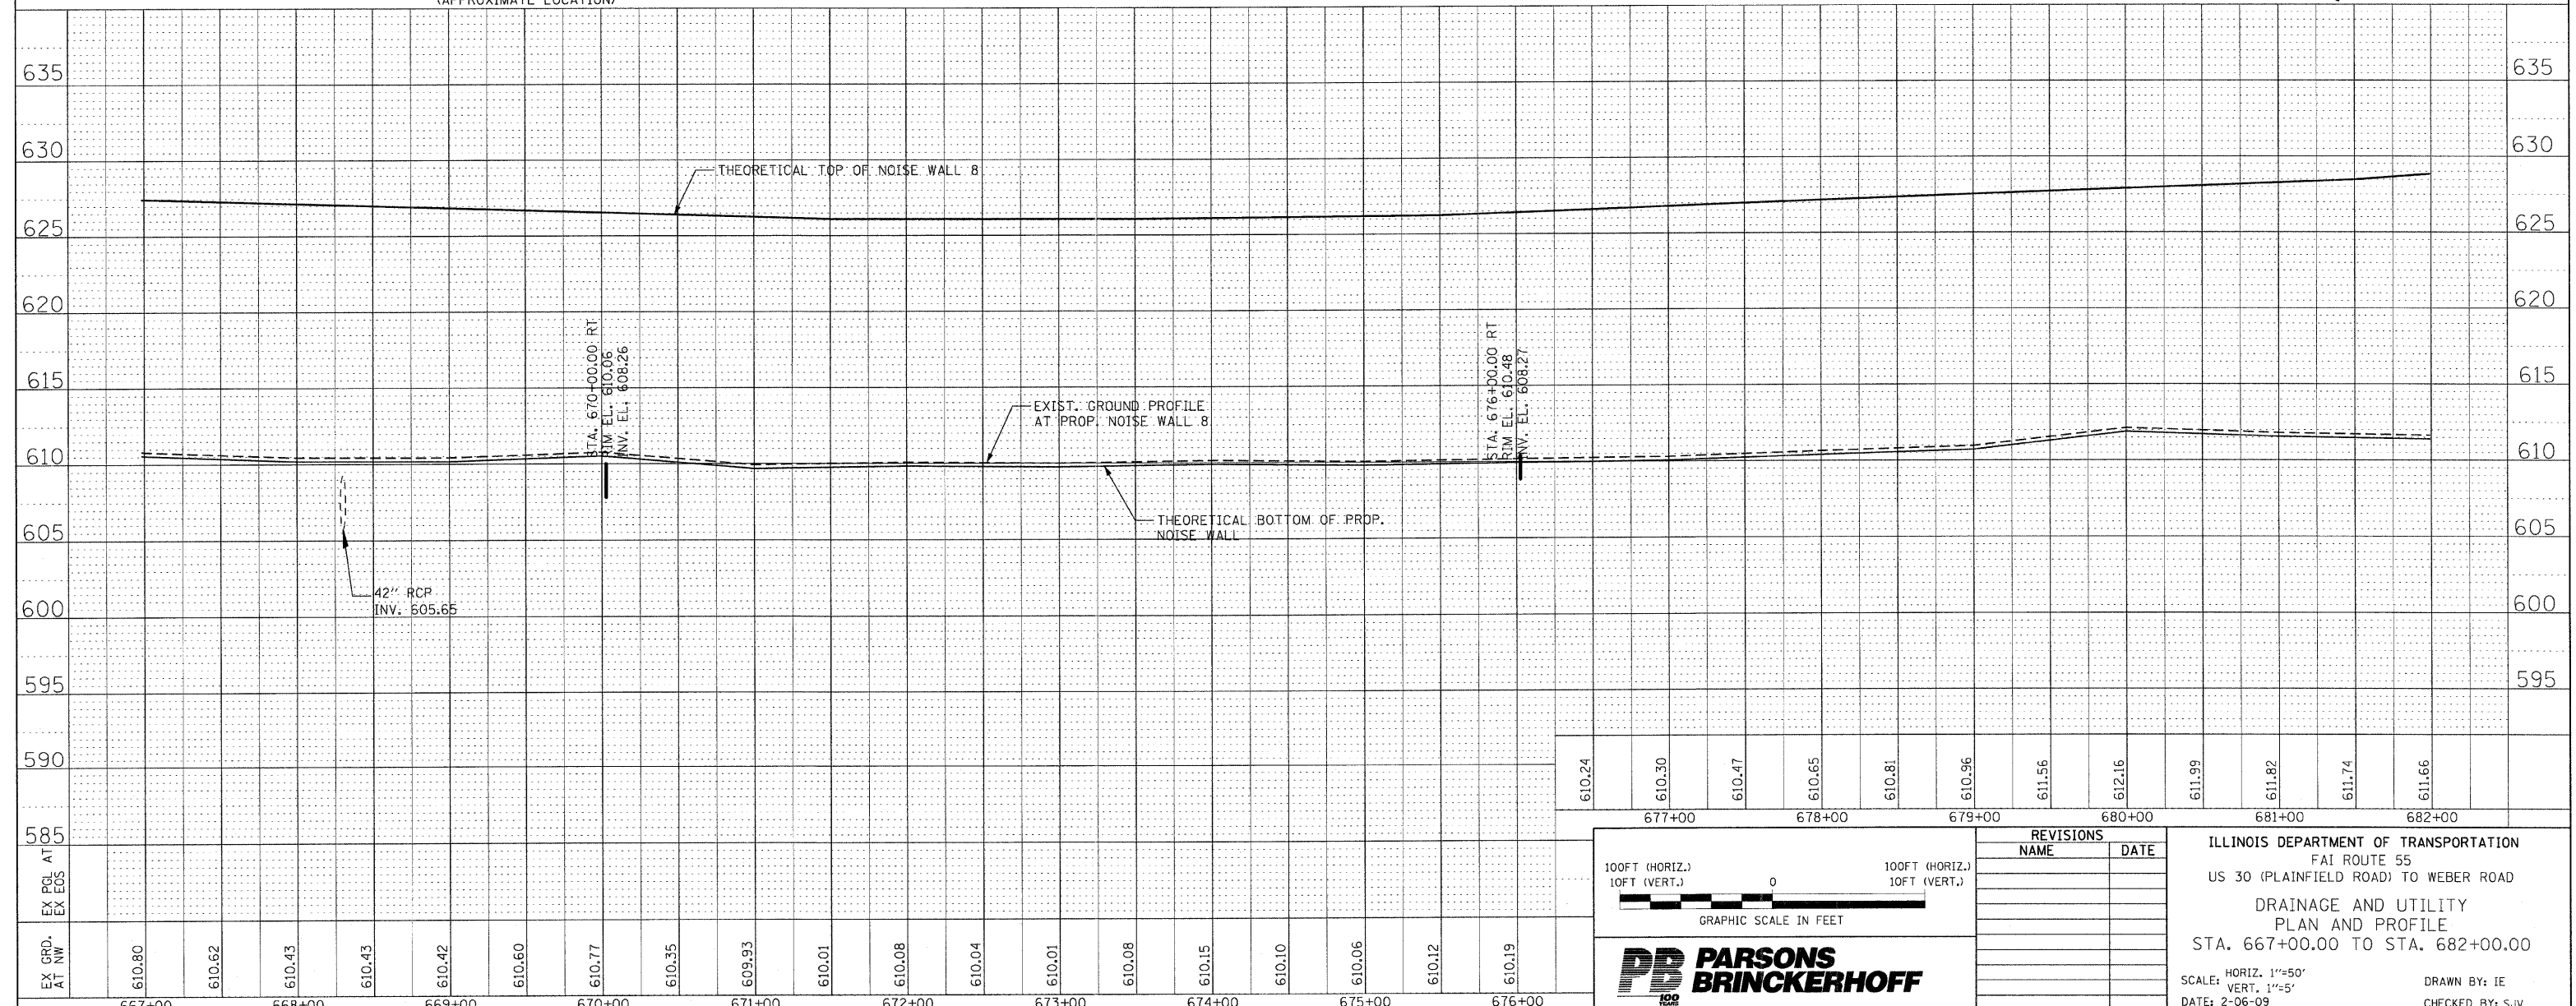


F.A.I. RTE.	SECTION	COUNTY	TOTAL SHEETS	SHEET NO.
55	99 (I&2) I-12	WILL	147	54
STA. 667+00.00		TO STA. 682+00.00		
FED. ROAD DIST. NO.		ILLINOIS		FED. AID PROJECT

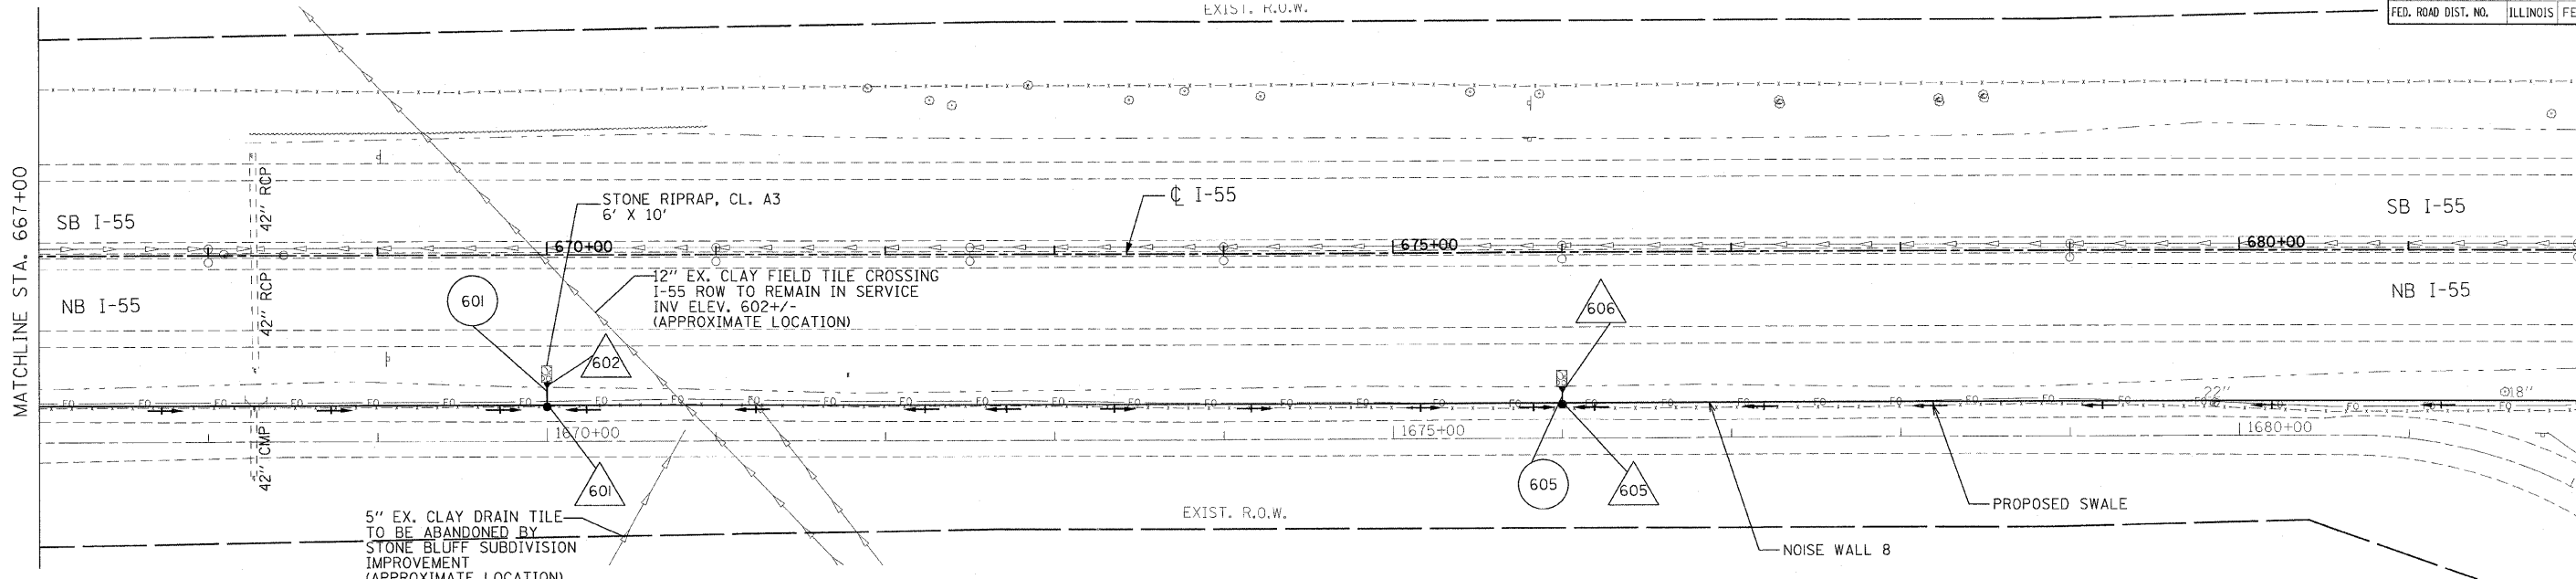

100FT (HORIZ.)  
10FT (VERT.)

0

100FT (HORIZ.)  
10FT (VERT.)

GRAPHIC SCALE IN FEET

REVISIONS	
NAME	DATE

ILLINOIS DEPARTMENT OF TRANSPORTATION  
FAI ROUTE 55  
US 30 (PLAINFIELD ROAD) TO WEBER ROAD  
DRAINAGE AND UTILITY  
PLAN AND PROFILE  
STA. 667+00.00 TO STA. 682+00.00

SCALE: HORIZ. 1"=50'  
VERT. 1"=5'  
DATE: 2-06-09

DRAWN BY: IE  
CHECKED BY: SJV