




F.A.I. RTE.	SECTION	COUNTY	TOTAL SHEETS	SHEET NO.
94	1516.1 I-9	COOK	59	16
STA. 117+38.1 (SB I-57) TO STA. 154+09.94 (SB I-57)		STA. 218+95.72 (NB I-57) TO STA. 225+79.12 (NB I-57)		
FED. ROAD DIST. NO.		ILLINOIS FED. AID PROJECT		

62977

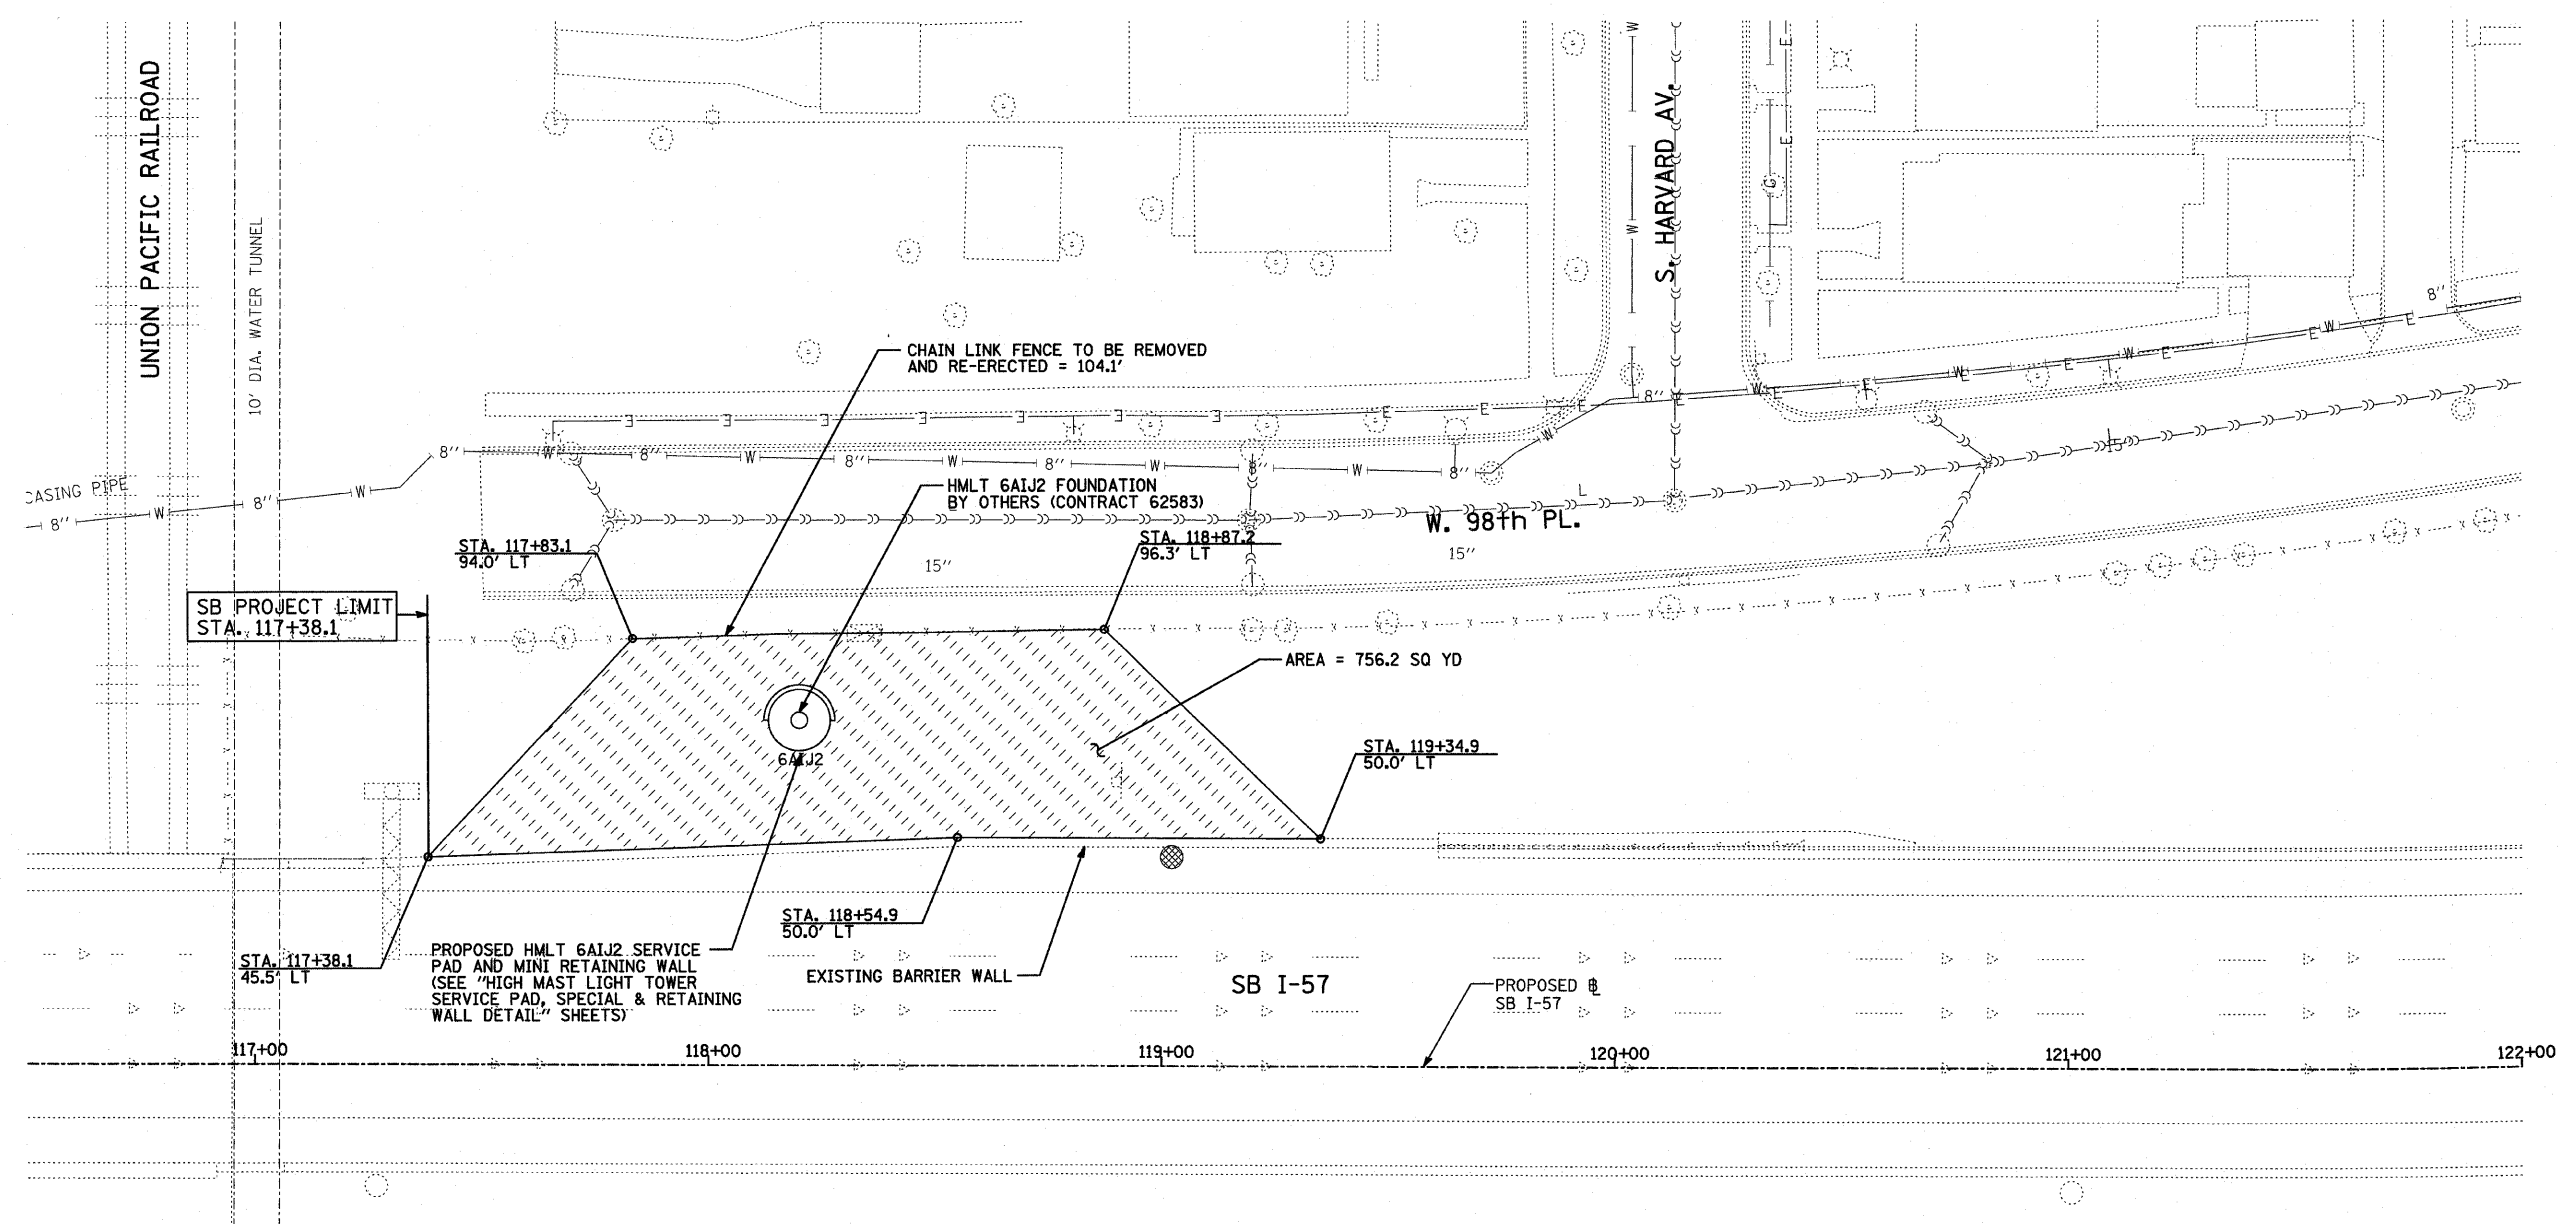

LEGEND:

	TEMPORARY EROSION CONTROL SEEDING
	SEDIMENT CONTROL, SILT FENCE
	INLET FILTER

 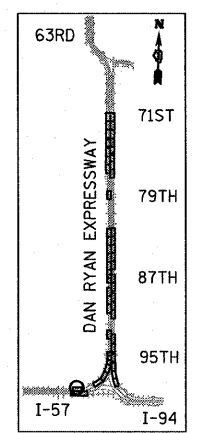

REVISIONS	
NAME	DATE

ILLINOIS DEPARTMENT OF TRANSPORTATION
 F.A.I. 94 (DAN RYAN EXPRESSWAY)
PROPOSED PLAN
EROSION CONTROL PLAN
HMLT 6AIJ2
SB I-57
 STA. 116+50.00 TO STA. 122+00.00
 SCALE: 1"=20'
 DATE: JANUARY 16, 2009
 DRAWN BY: AMB
 CHECKED BY: TGB, MI

TYLIN INTERNATIONAL

1/15/2009 14:52:22 PM