




F.A.I. RTE.	SECTION	COUNTY	TOTAL SHEETS	SHEET NO.
94	1516.1 I-9	COOK	59	18
STA. 117+38.11 (SB I-57) TO STA. 154+09.94 (SB I-57)				
STA. 218+95.72 (NB I-57) TO STA. 225+79.12 (NB I-57)				
FED. ROAD DIST. NO.	ILLINOIS	FED. AID PROJECT	62977	

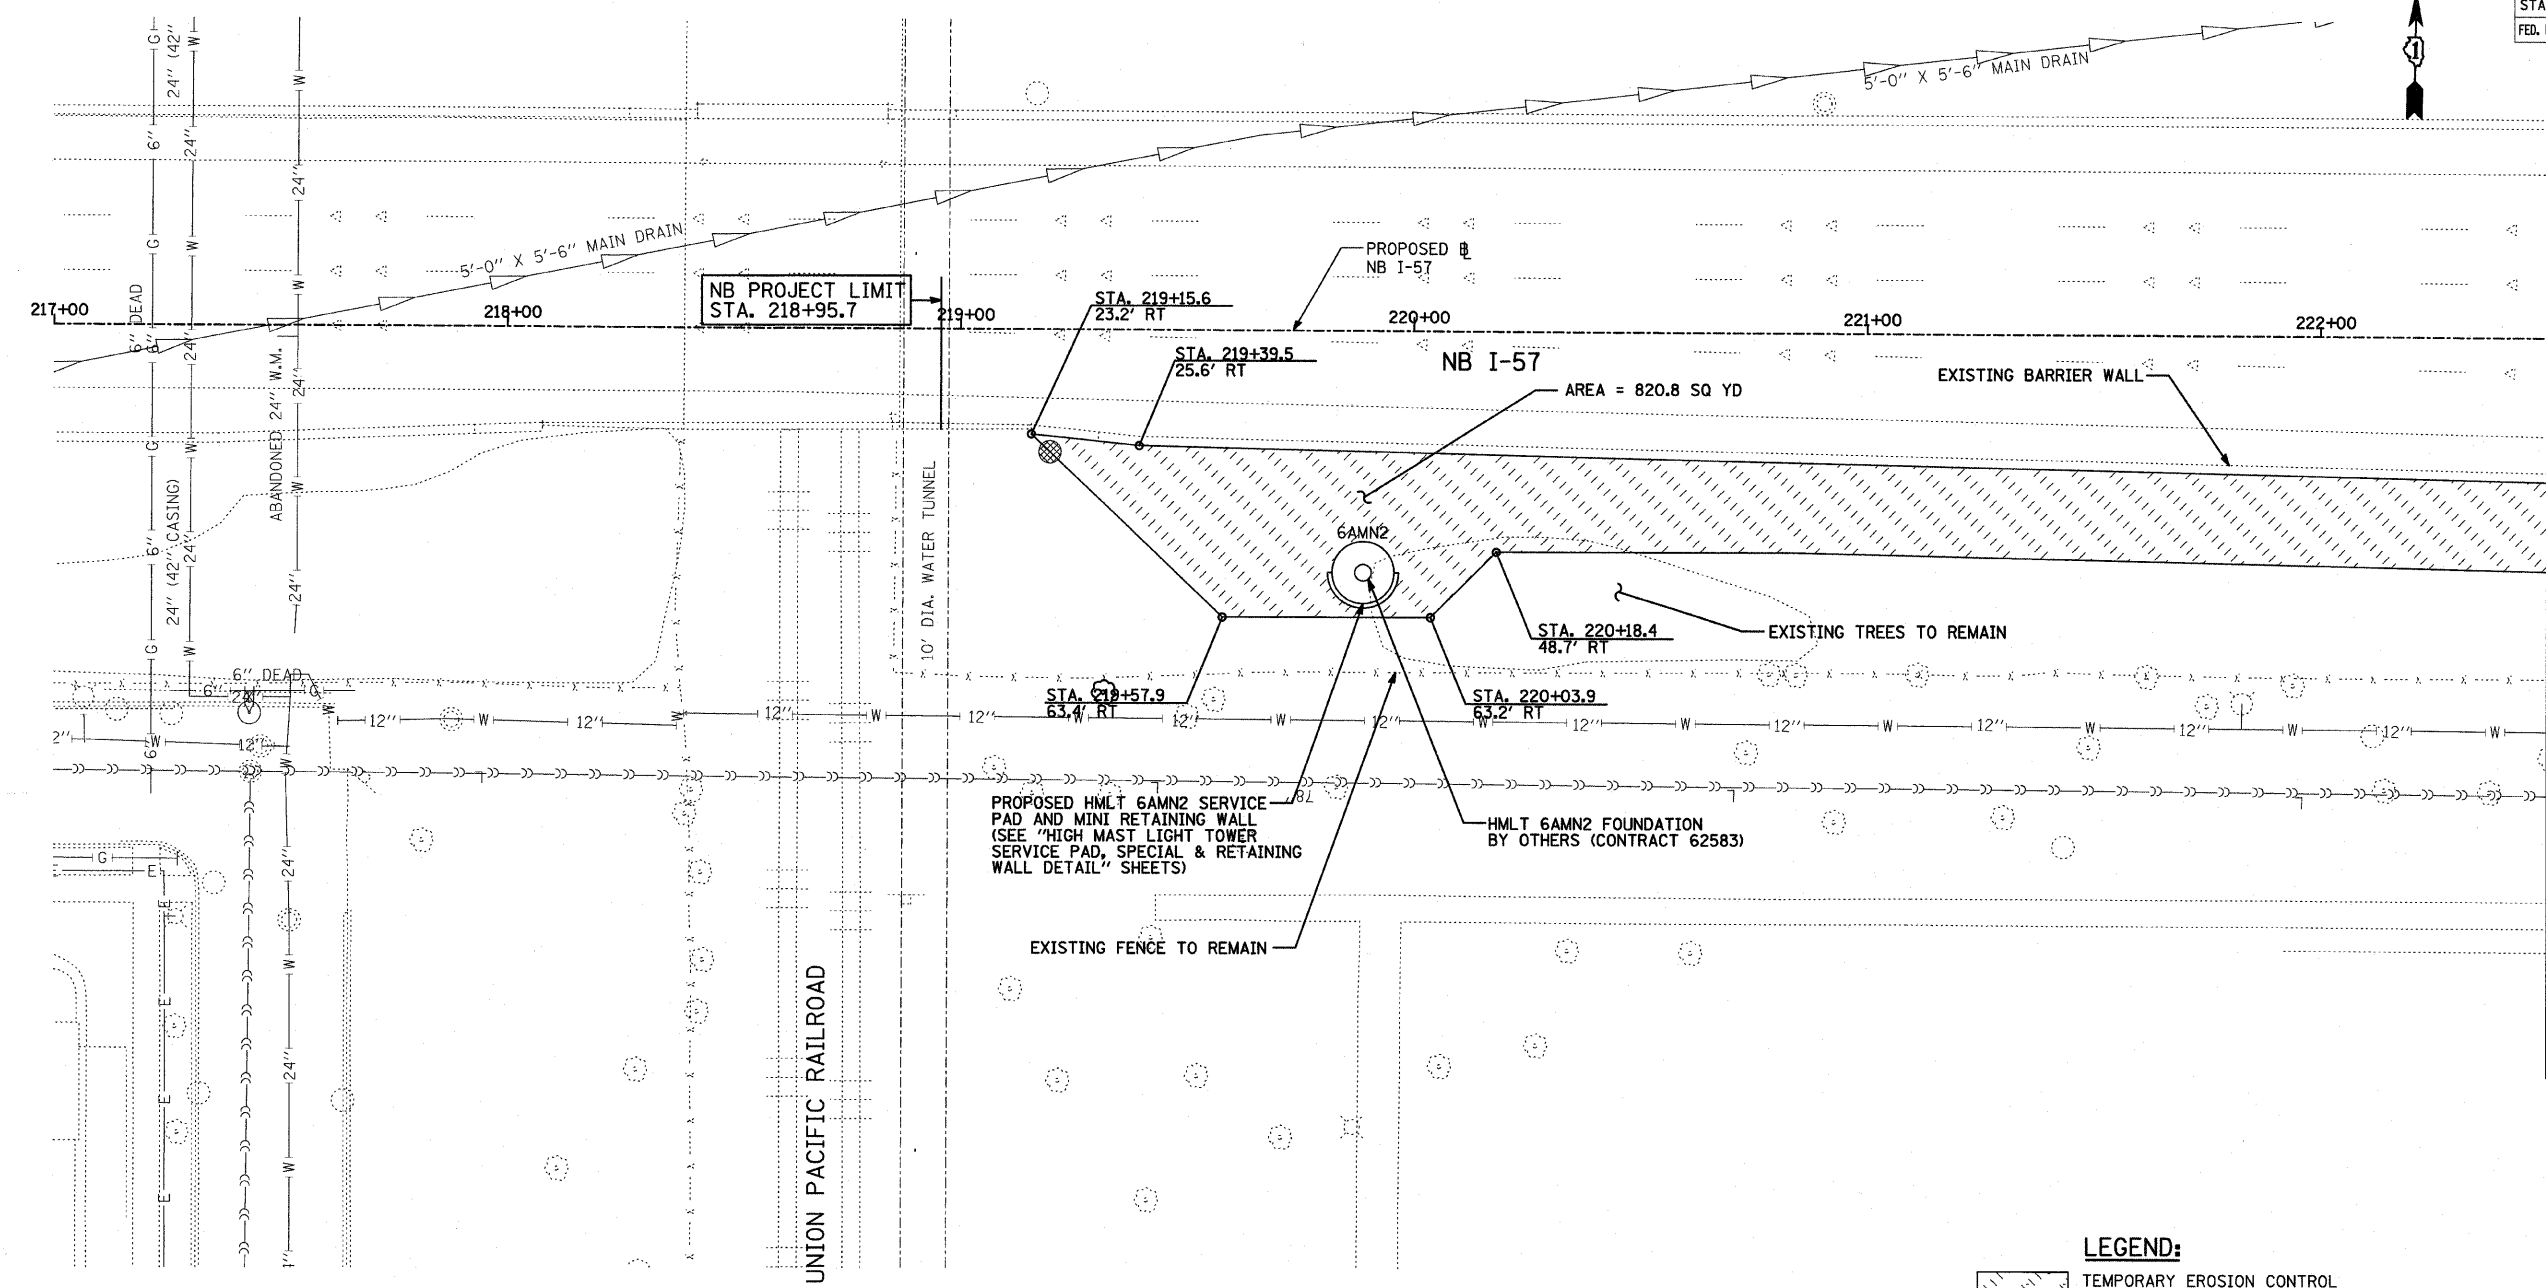

MATCHLINE STA. 222+50.00

UNION PACIFIC RAILROAD

- LEGEND:**
- TEMPORARY EROSION CONTROL SEEDING
 - SEDIMENT CONTROL, SILT FENCE
 - INLET FILTER

 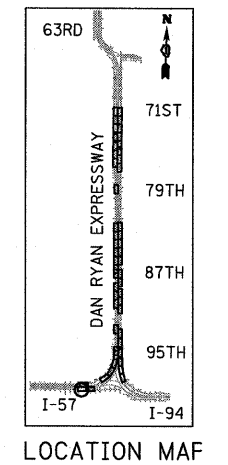

REVISIONS	
NAME	DATE

ILLINOIS DEPARTMENT OF TRANSPORTATION
 F.A.I. 94 (DAN RYAN EXPRESSWAY)
PROPOSED PLAN
EROSION CONTROL PLAN
 HMLT 6AMN2
 NB I-57
 STA. 217+00.00 TO STA. 222+50.00
 SCALE: 1"=20'
 DATE: JANUARY 16, 2009
 DRAWN BY: AMB
 CHECKED BY: TGB, MI

TYLIN INTERNATIONAL

P:\02373\road\266\pp266as102.dwg 1/15/2009 10:42:26 AM