

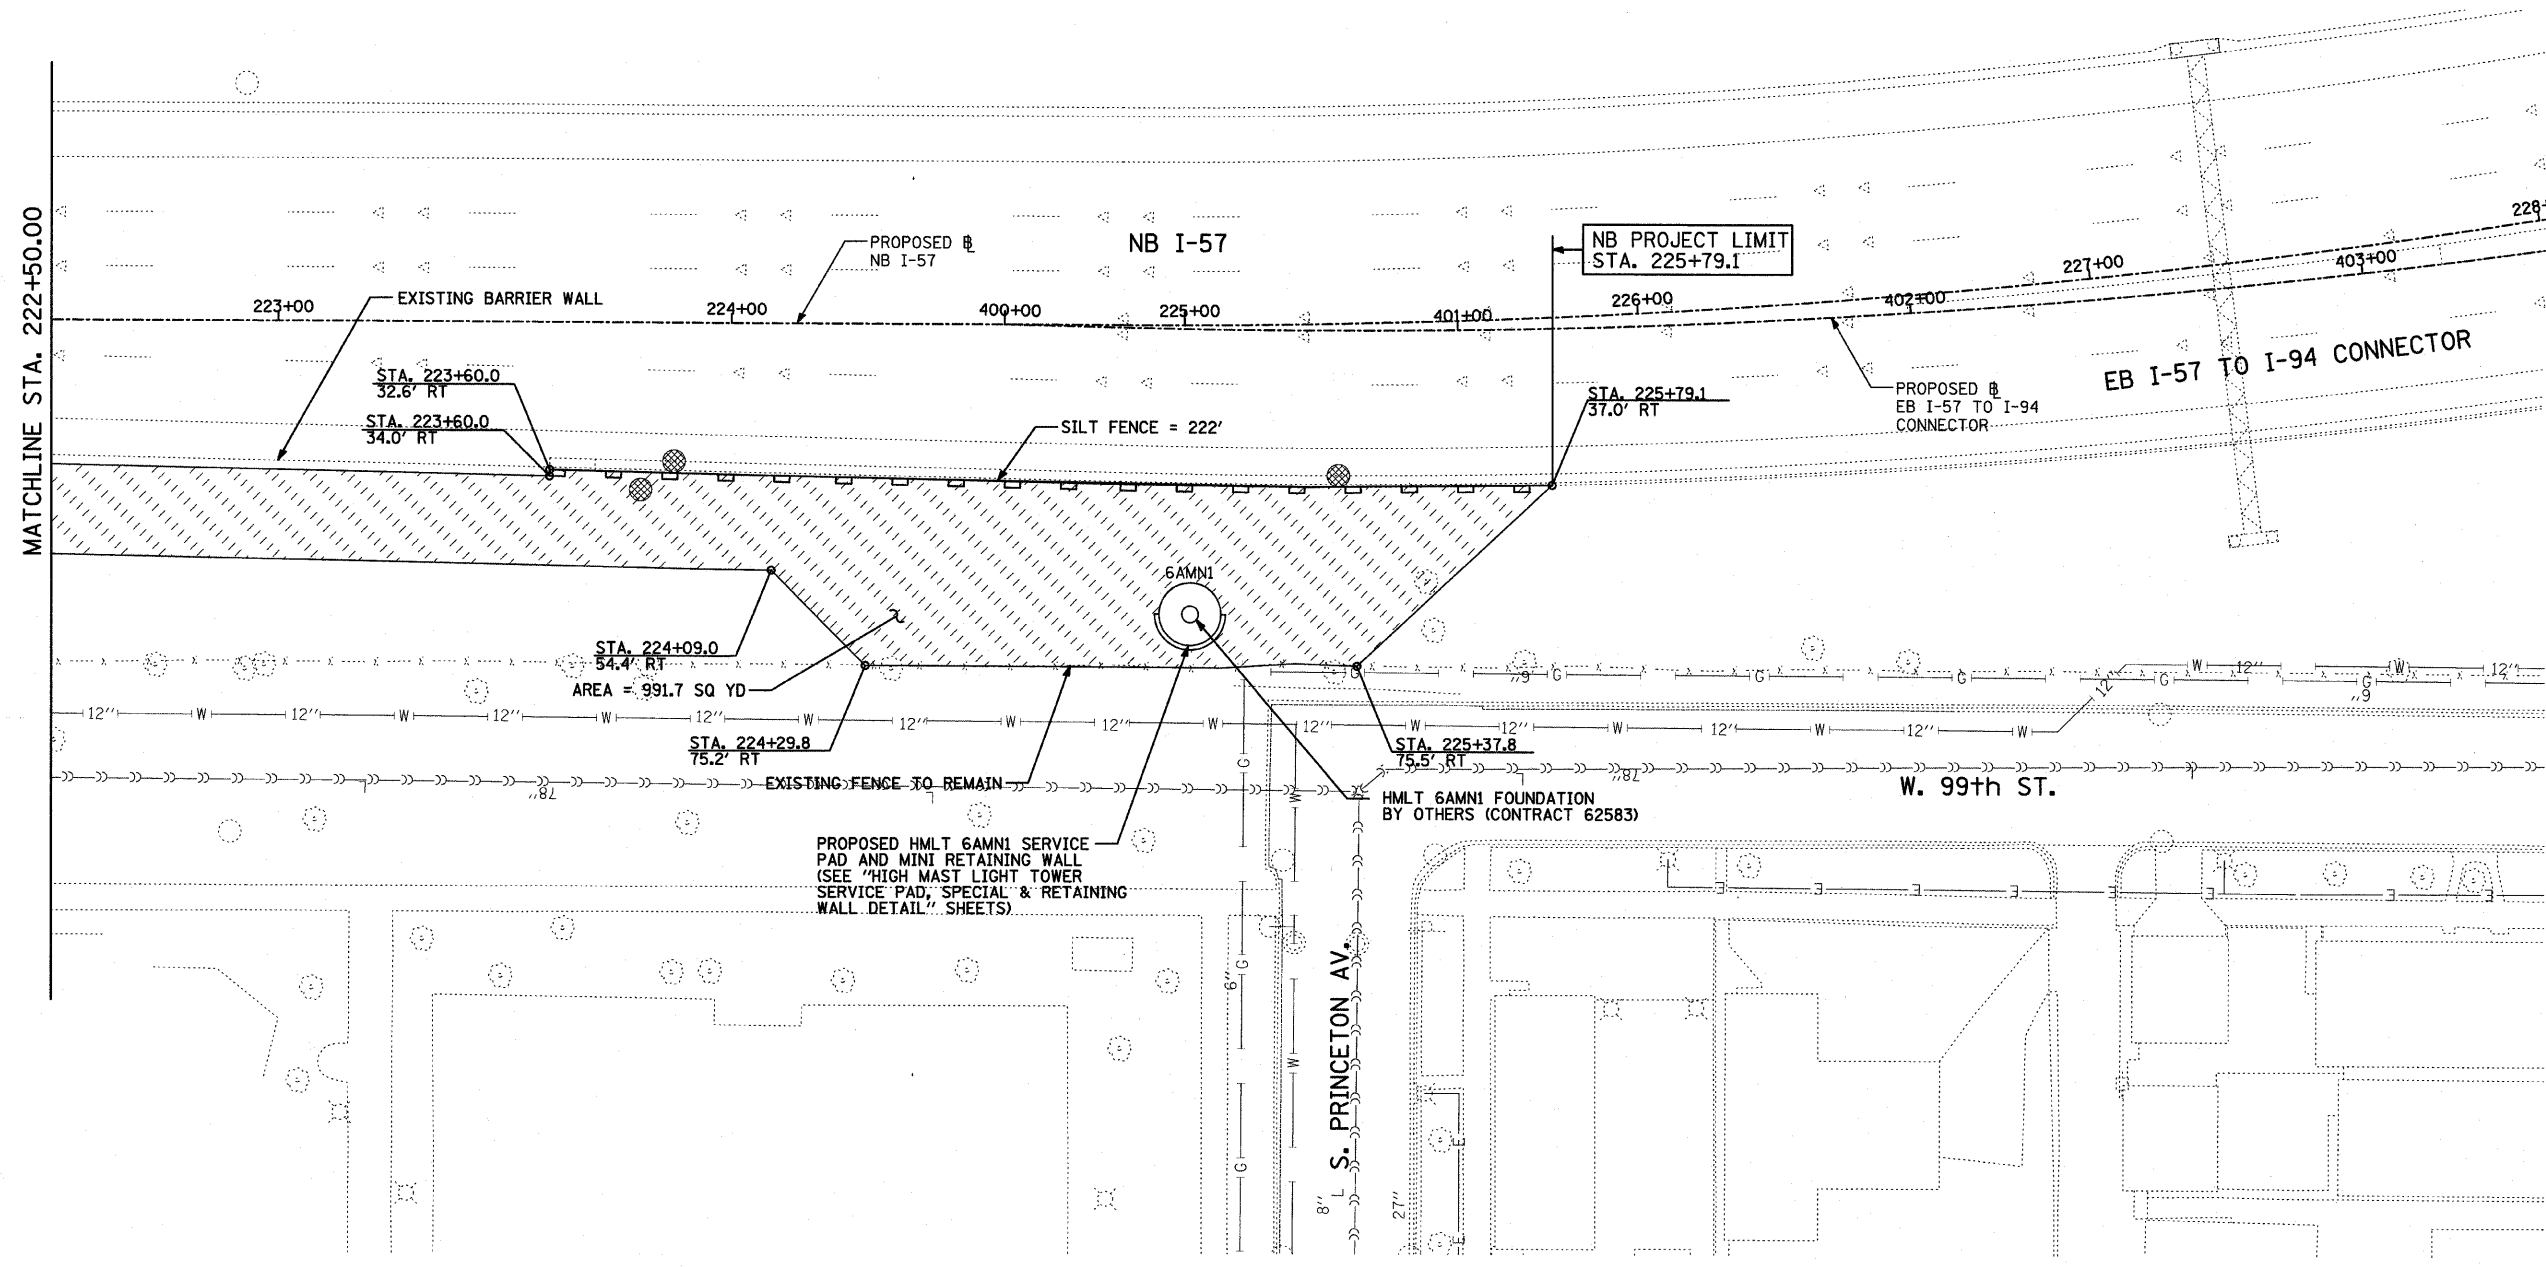


F.A.I. RTE.	SECTION	COUNTY	TOTAL SHEETS	SHEET NO.
94	1516.1 I-9	COOK	59	20
STA. 117+38.11 (SB I-57) TO STA. 225+79.12 (NB I-57)		154+09.94 (SB I-57) TO STA. 225+79.12 (NB I-57)		
FED. ROAD DIST. NO.		ILLINOIS	FED. AID PROJECT	

62977

 

- LEGEND:**
- TEMPORARY EROSION CONTROL SEEDING
 - SEDIMENT CONTROL, SILT FENCE
 - INLET FILTER

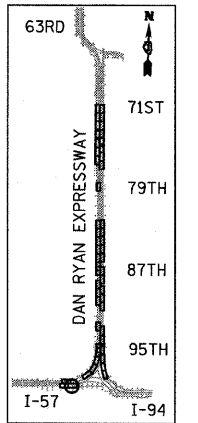

REVISIONS	
NAME	DATE

ILLINOIS DEPARTMENT OF TRANSPORTATION
 F.A.I. 94 (DAN RYAN EXPRESSWAY)
 PROPOSED PLAN
 EROSION CONTROL PLAN
 HMLT 6AMN1
 NB I-57
 STA. 222+50.00 TO STA. 228+00.00
 SCALE: 1"=20'
 DATE: JANUARY 16, 2009
 DRAWN BY: AMB
 CHECKED BY: TGB, MI

TYLIN INTERNATIONAL

P:\0237\3\000\2280\pp\62977.dwg 1/15/2009 10:44:44 AM