
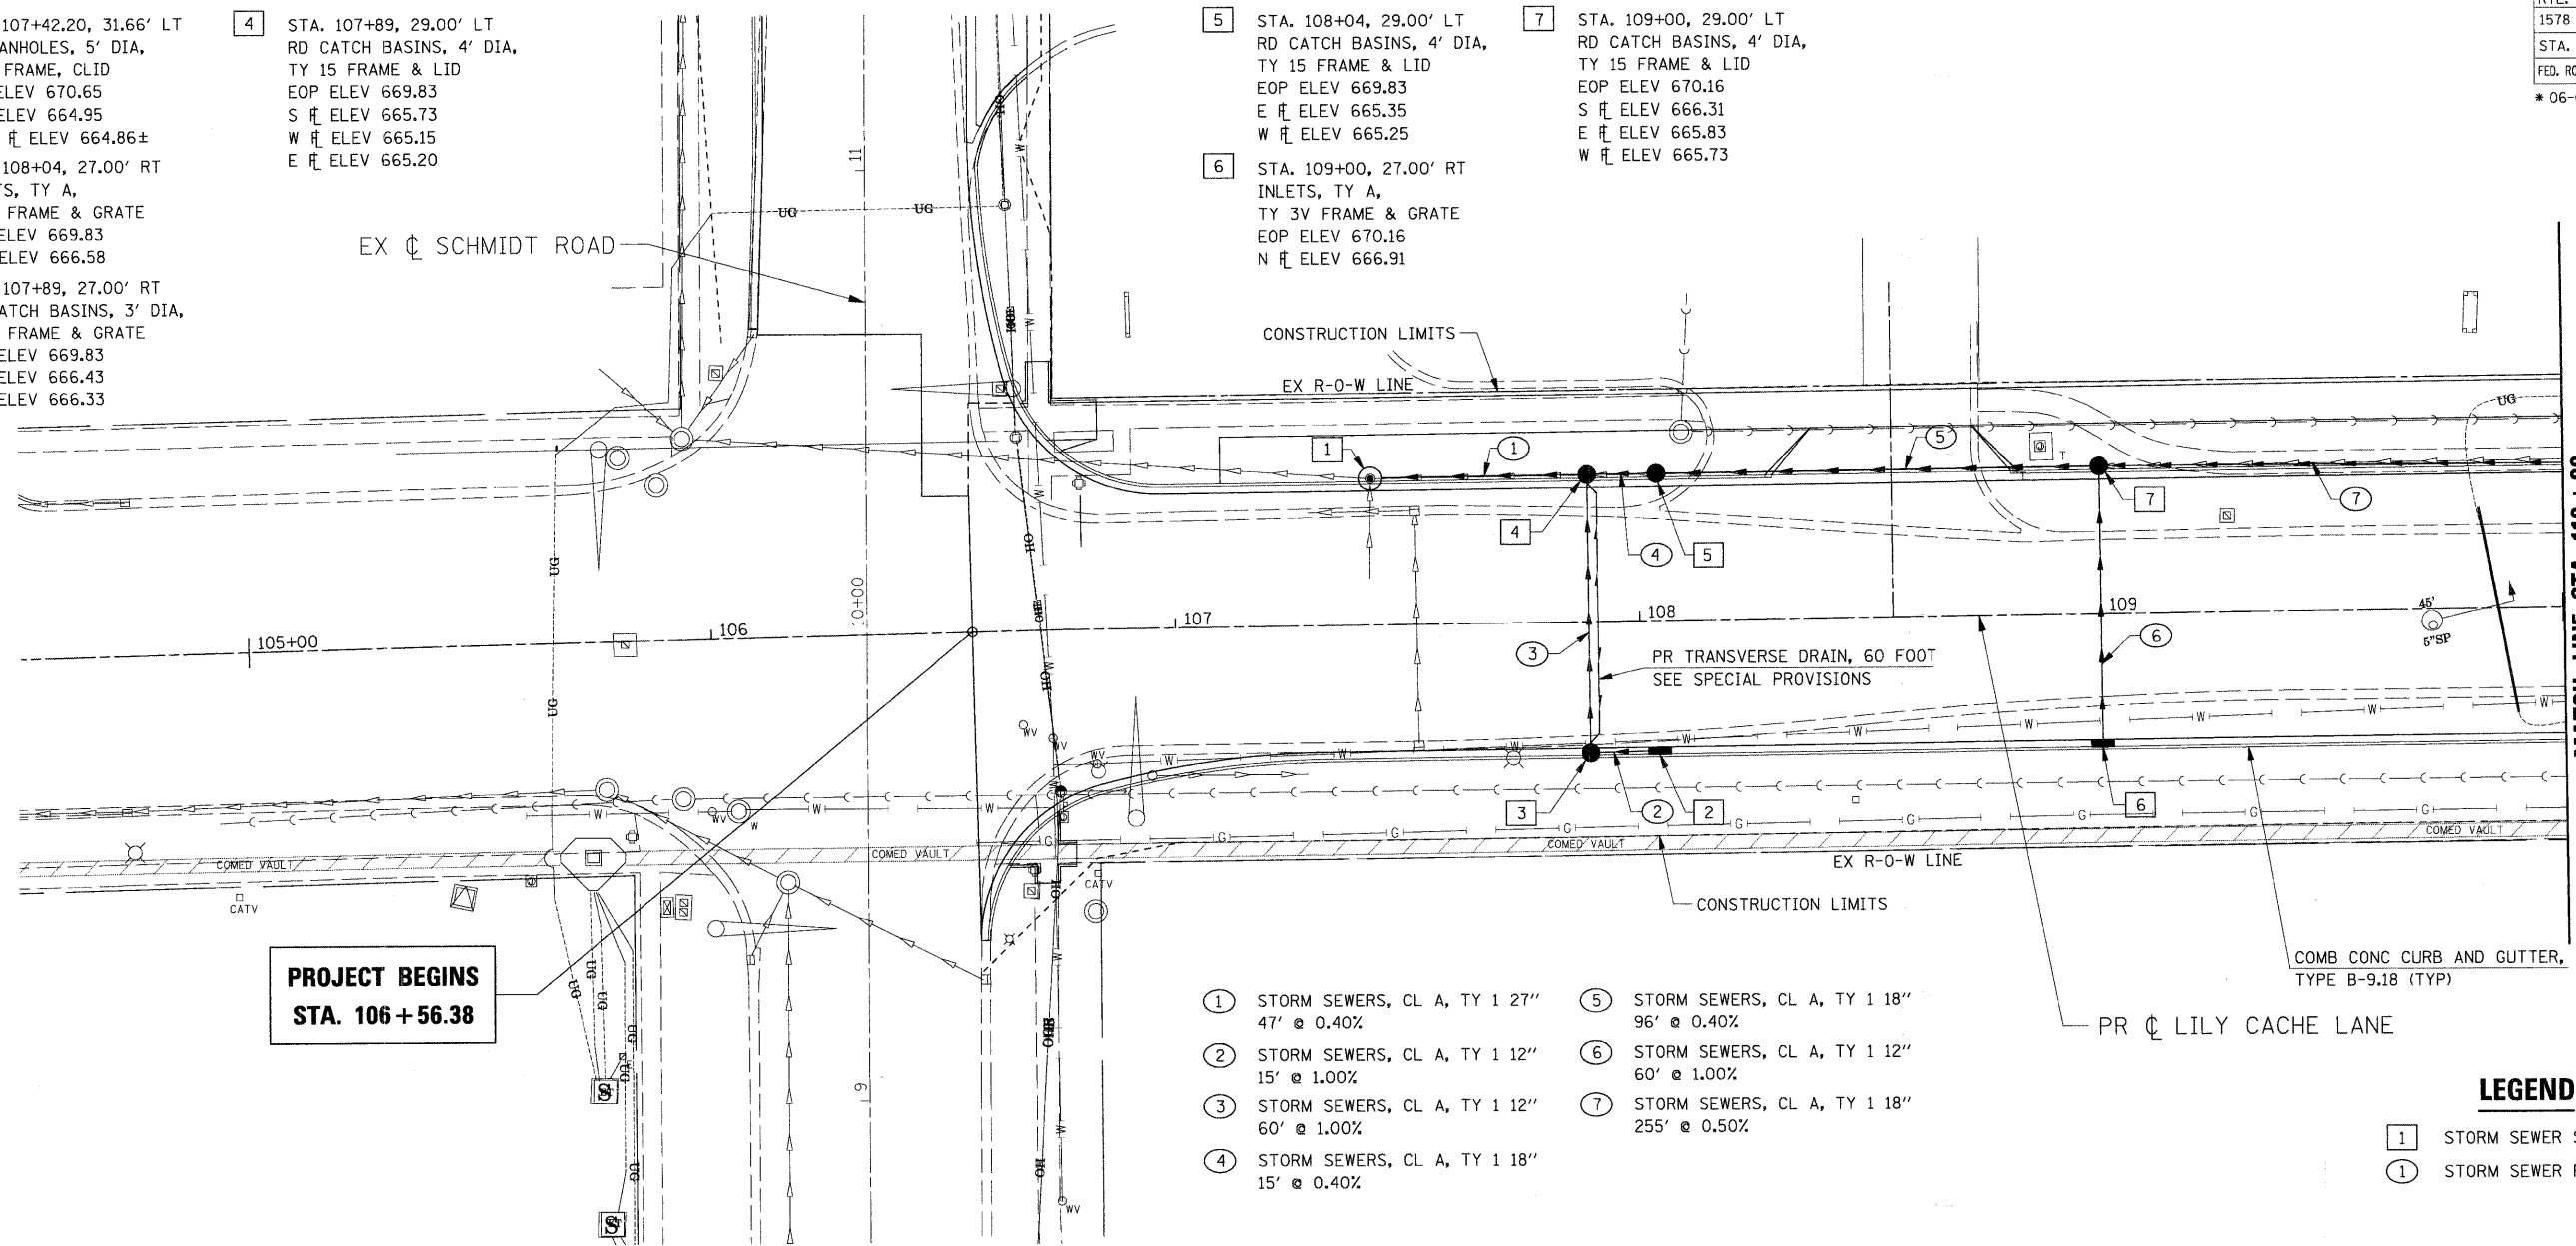


F.A.U. RTE.	SECTION	COUNTY	TOTAL SHEETS	SHEET NO.
1578	*	WILL	155	89
STA. 104+70.00		TO STA. 110+00.00		
FED. ROAD DIST. NO.		ILLINOIS FED. AID PROJECT		

\* 06-00046-00-PV

- 1 STA. 107+42.20, 31.66' LT RD MANHOLES, 5' DIA, TY 1 FRAME, CLID RIM ELEV 670.65 E ELEV 664.95 EX W ELEV 664.86±
- 2 STA. 108+04, 27.00' RT INLETS, TY A, TY 3 FRAME & GRATE EOP ELEV 669.83 W ELEV 666.58
- 3 STA. 107+89, 27.00' RT RD CATCH BASINS, 3' DIA, TY 3 FRAME & GRATE EOP ELEV 669.83 E ELEV 666.43 N ELEV 666.33
- 4 STA. 107+89, 29.00' LT RD CATCH BASINS, 4' DIA, TY 15 FRAME & LID EOP ELEV 669.83 S ELEV 665.73 W ELEV 665.15 E ELEV 665.20

- 5 STA. 108+04, 29.00' LT RD CATCH BASINS, 4' DIA, TY 15 FRAME & LID EOP ELEV 669.83 E ELEV 665.35 W ELEV 665.25
- 6 STA. 109+00, 27.00' RT INLETS, TY A, TY 3V FRAME & GRATE EOP ELEV 670.16 N ELEV 666.91
- 7 STA. 109+00, 29.00' LT RD CATCH BASINS, 4' DIA, TY 15 FRAME & LID EOP ELEV 670.16 S ELEV 666.31 E ELEV 665.83 W ELEV 665.73

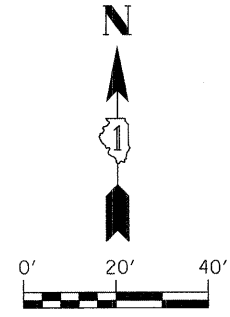


- 1 STORM SEWERS, CL A, TY 1 27" 47' @ 0.40%
- 2 STORM SEWERS, CL A, TY 1 12" 15' @ 1.00%
- 3 STORM SEWERS, CL A, TY 1 12" 60' @ 1.00%
- 4 STORM SEWERS, CL A, TY 1 18" 15' @ 0.40%
- 5 STORM SEWERS, CL A, TY 1 18" 96' @ 0.40%
- 6 STORM SEWERS, CL A, TY 1 12" 60' @ 1.00%
- 7 STORM SEWERS, CL A, TY 1 18" 255' @ 0.50%

- LEGEND**
- 1 STORM SEWER STRUCTURE
  - ① STORM SEWER PIPE

NOTE BOOK NO. \_\_\_\_\_

GRADES CHECKED \_\_\_\_\_

PLOT DATE = #DATE# FILE NAME = #FILE# USER NAME = #USER#

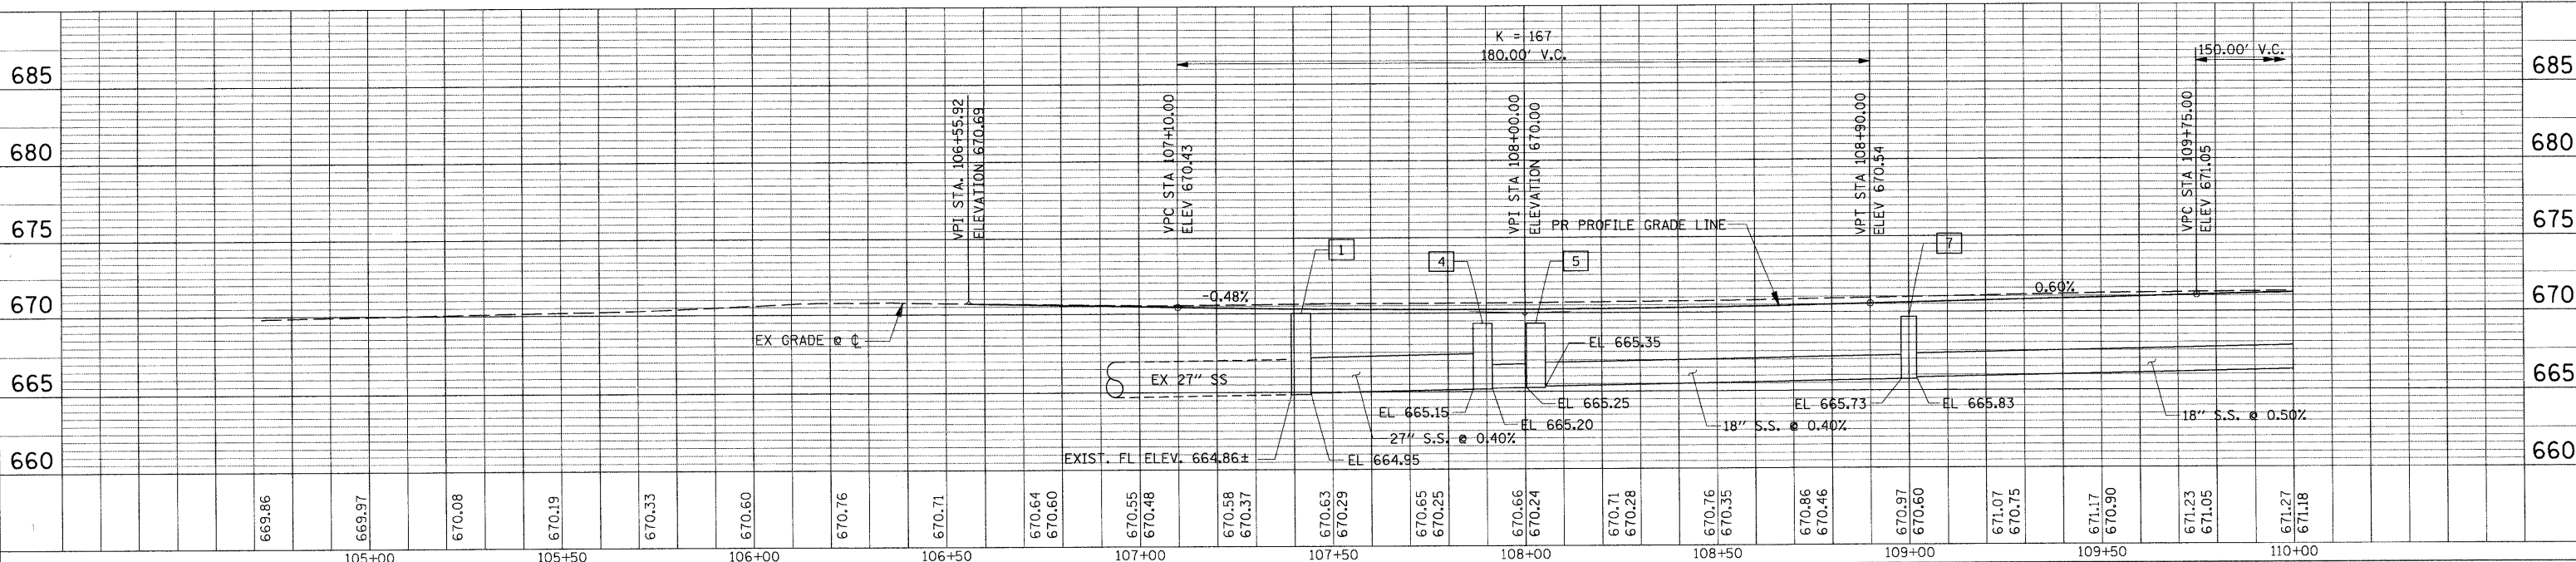

DRAINAGE & UTILITY PLAN STA 104+70 TO STA 110+00