



F.A.U. RTE.	SECTION	COUNTY	TOTAL SHEETS	SHEET NO.
1503	08-00260-01-PV	KANE	176	16
STA. 69+60.00		TO STA. 72+77.00		
FED. ROAD DIST. NO.		ILLINOIS FED. AID PROJECT		

(1) A 2' SHOULDER @ 4% IS PROVIDED WHERE SLOPE > 6%.

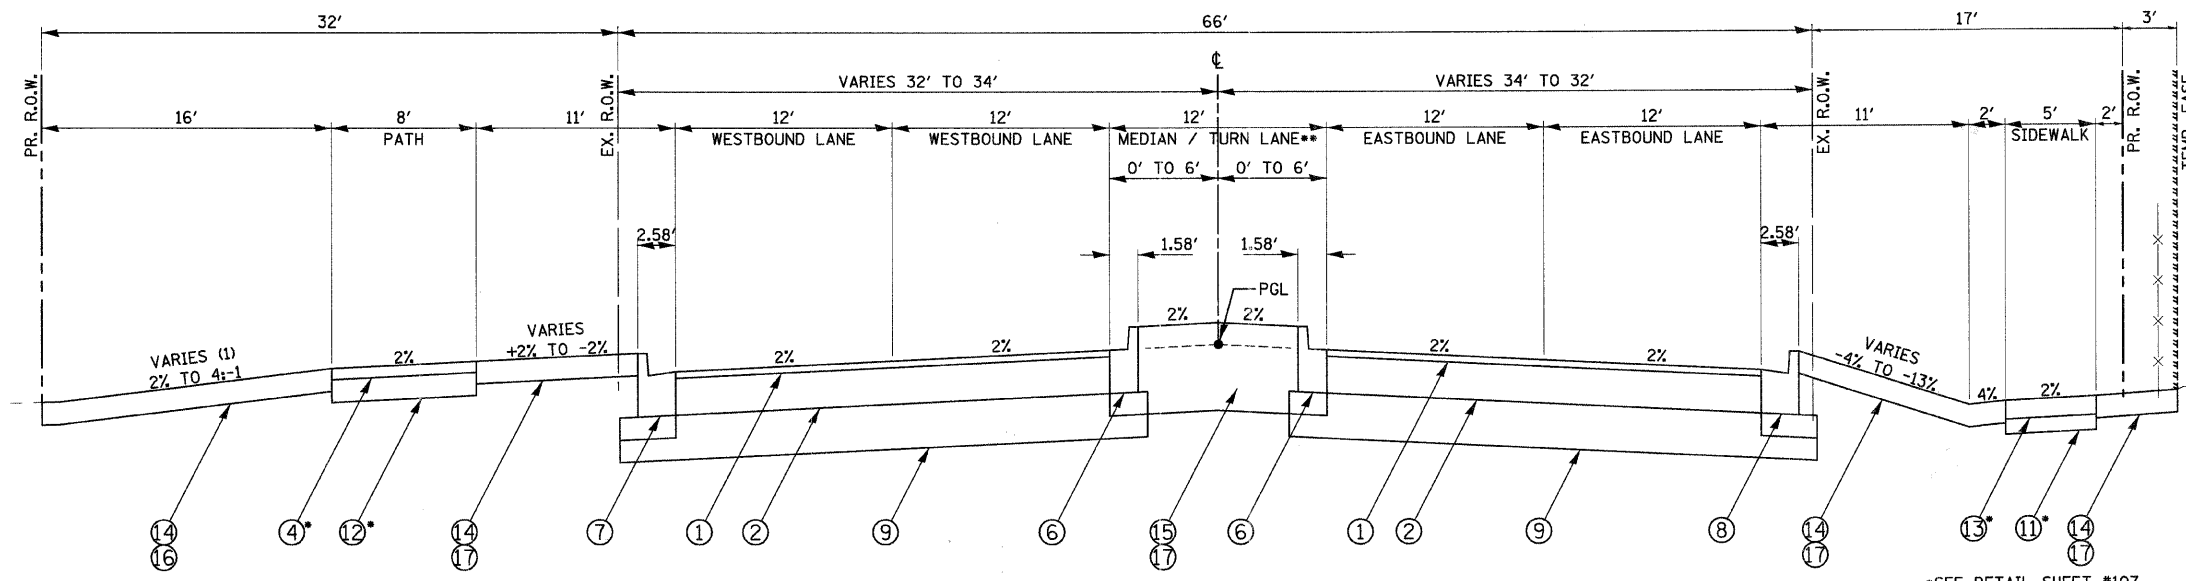

**PROPOSED INDIAN TRAIL
STA 69+59.73 TO STA 72+80.91**
**MEDIAN: STA. 70+28.9 TO 72+38.8

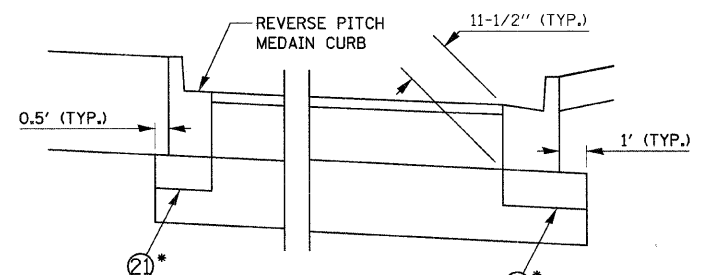


CURB THICKNESS DETAIL
THICKNESS ALSO APPLIES TO MEDIAN CURBS
*ON INDIAN TRAIL THIS ITEM INCLUDED AS PART OF AGGREGATE SUBGRADE - 12" (Z0001050)

LEGEND, EXISTING

- (A) EXISTING GROUND LINE
- (B) EXISTING HOT-MIX ASPHALT - SEE TABLE FOR THICKNESSES
- (C) EXISTING AGGREGATE BASE - SEE TABLE FOR THICKNESSES
- (D) EXISTING AGGREGATE SHOULDER
- (E) EXISTING TYPE B6.12 CURB AND GUTTER
- (F) EXISTING PCC SIDEWALK
- (G) EXISTING PAVEMENT STRUCTURE - TO BE REMOVED (44000100)
- (H) EXIST. AGGREG. SHLDR. - TO BE REMOVED (INCLUDED IN EARTH EXCAV. - 20200100)
- (I) EXISTING COMB. CURB AND GUTTER - TO BE REMOVED (44000500)
- (J) EXISTING HOT-MIX ASPHALT SURFACE REMOVAL, (2") (44000157)
- (K) EXISTING PCC SIDEWALK - TO BE REMOVED (44000600)
- (L) SAW CUT (FULL DEPTH)

LEGEND, PROPOSED

- ① POLYMERIZED HMA SURFACE COURSE, MIX "F", N90, 2" (40603595)
- ② POLYMERIZED HMA BINDER COURSE, IL-19.0, N90, 9-1/2" (40603240)
- ③ HMA BINDER COURSE, IL-19.0, N50, 4" (40603080)
- ④ HMA SURFACE COURSE, MIX "C", N50, 2" (40603310)
- ⑤ HMA BASE COURSE WIDENING, IL-19.0, N90, 9-1/2"
- ⑥ COMBINATION CONCRETE CURB AND GUTTER, TYPE B6.12 (60603800)
- ⑦ COMBINATION CONCRETE CURB AND GUTTER, TYPE B6.24 (60605000)
- ⑧ CONCRETE MEDIAN, TYPE SB-6.12 (60619600)
- ⑨ AGGREGATE SUBGRADE, 12" (Z0001050)
- ⑩ GEOTECHNICAL FABRIC FOR GRND. STABILIZATION (21001000)
- ⑪ SUB-BASE GRANULAR MATERIAL, TYPE B, 4" (31101200)
- ⑫ SUB-BASE GRANULAR MATERIAL, TYPE B, 8" (31101600)
- ⑬ PCC SIDEWALK, 5" (6" THRU DRIVEWAYS) (42400200/42400300)
- ⑭ TOPSOIL FURNISH AND PLACE, 6" (XX005238)
- ⑮ TOPSOIL FURNISH AND PLACE, 24" (XX005238)
- ⑯ SEEDING CLASS 2A W/EROSION CONTROL BLANKET (25000210/25100630)
- ⑰ SODDING, SALT TOLERANT (25200110)
- ⑱ STRIP REFLECTIVE CRACK CONTROL TREATMENT, SYSTEM A (44300900)
- ⑲ MODULAR CONCRETE PAVER (SPECIAL) ON AGGREGATE BASES (XX005845)
- ⑳ AGGREGATE SHOULDERS, TYPE A 6" (48100500)
- ㉑ SUB-BASE GRANULAR MATERIAL, TYPE B, 6" (CA-7)(TO BE PAID AS Z0001050)
- ㉒ LEVELING BINDER (MACHINE METHOD), N70 (40600635)

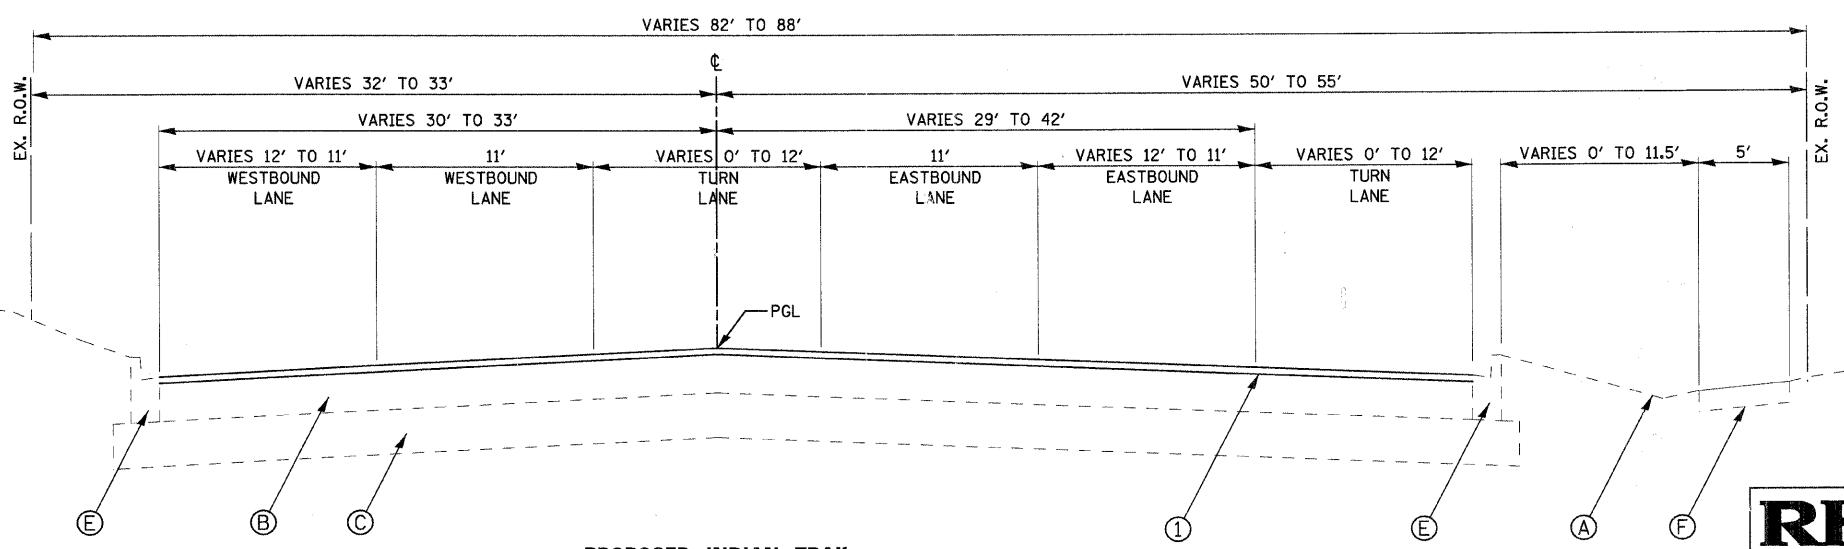

**PROPOSED INDIAN TRAIL
STA. 72+80.91 TO STA. 75+13.53**

REVISIONS	
NAME	DATE

ILLINOIS DEPARTMENT OF TRANSPORTATION

TYPICAL SECTIONS
INDIAN TRAIL ROAD
SHEET 7 OF 10

SCALE: VERT. N/A
HORIZ. 1/7/09
DRAWN BY KMA
CHECKED BY TC/SBP



PLOT DATE = 5/25/2009
 PLOT SCALE = N/A
 USER NAME = USER