
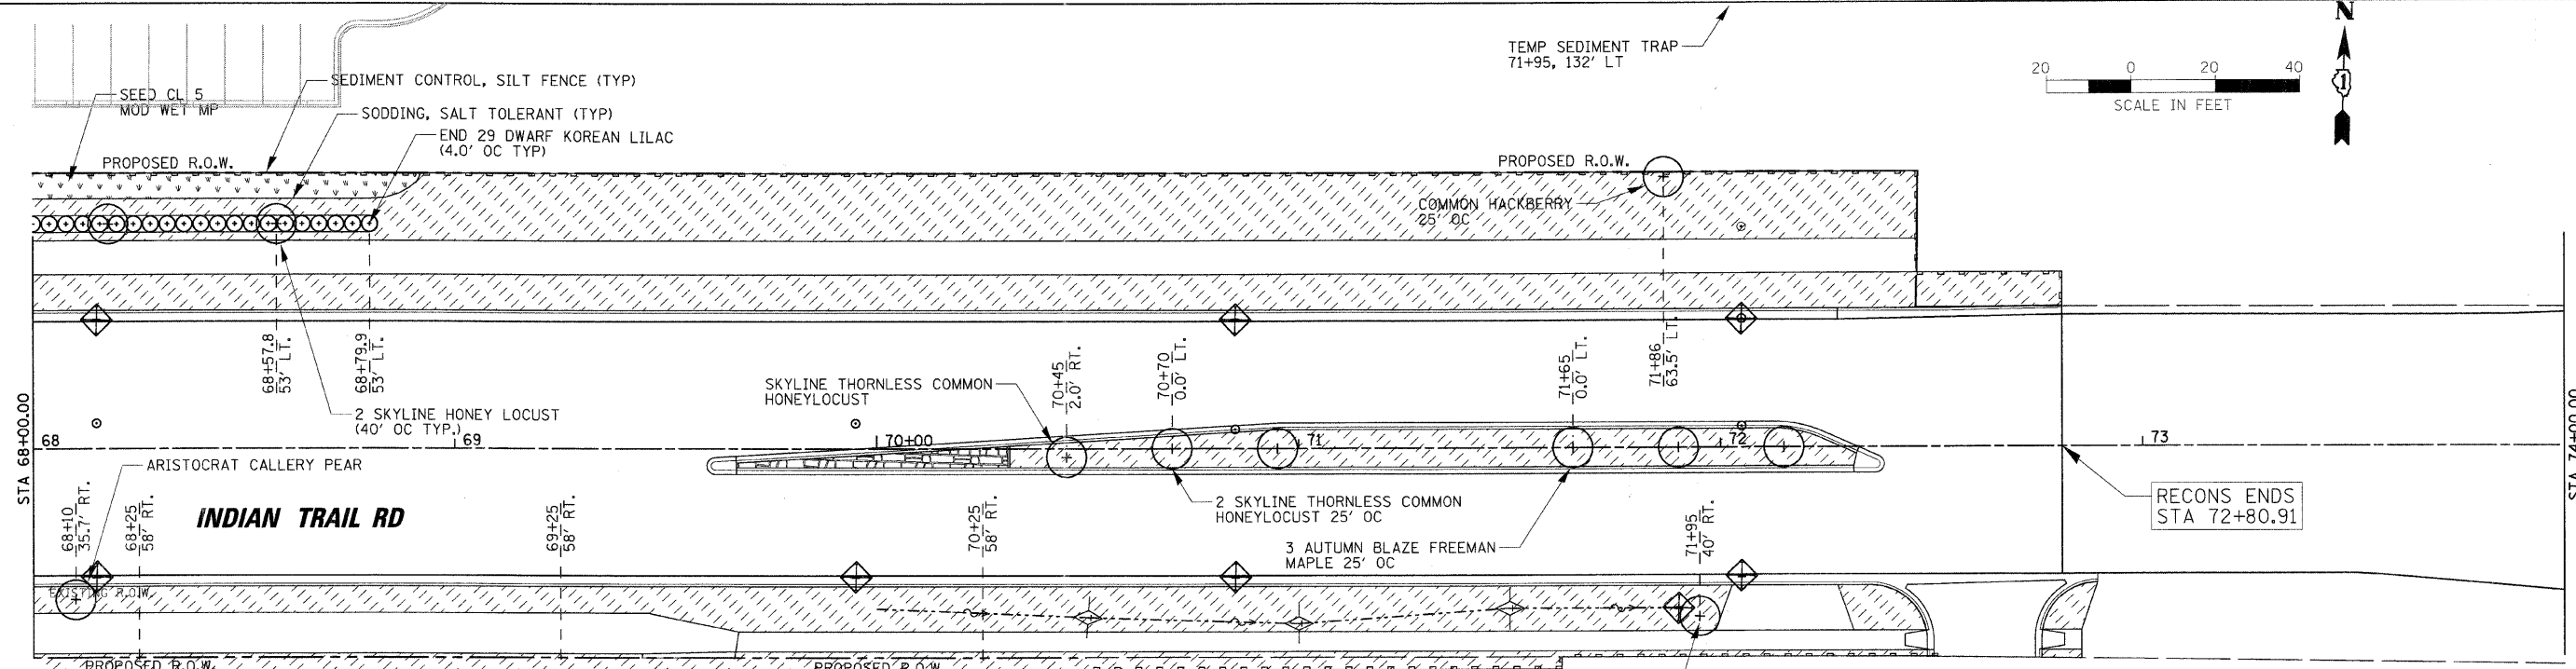



F.A. RTE.	SECTION	COUNTY	TOTAL SHEETS	SHEET NO.
1503	08-00260-01-PV	KANE	176	83
STA. 62+00		TO STA. 74+00		
FED. ROAD DIST. NO.	ILLINOIS	FED. AID PROJECT		

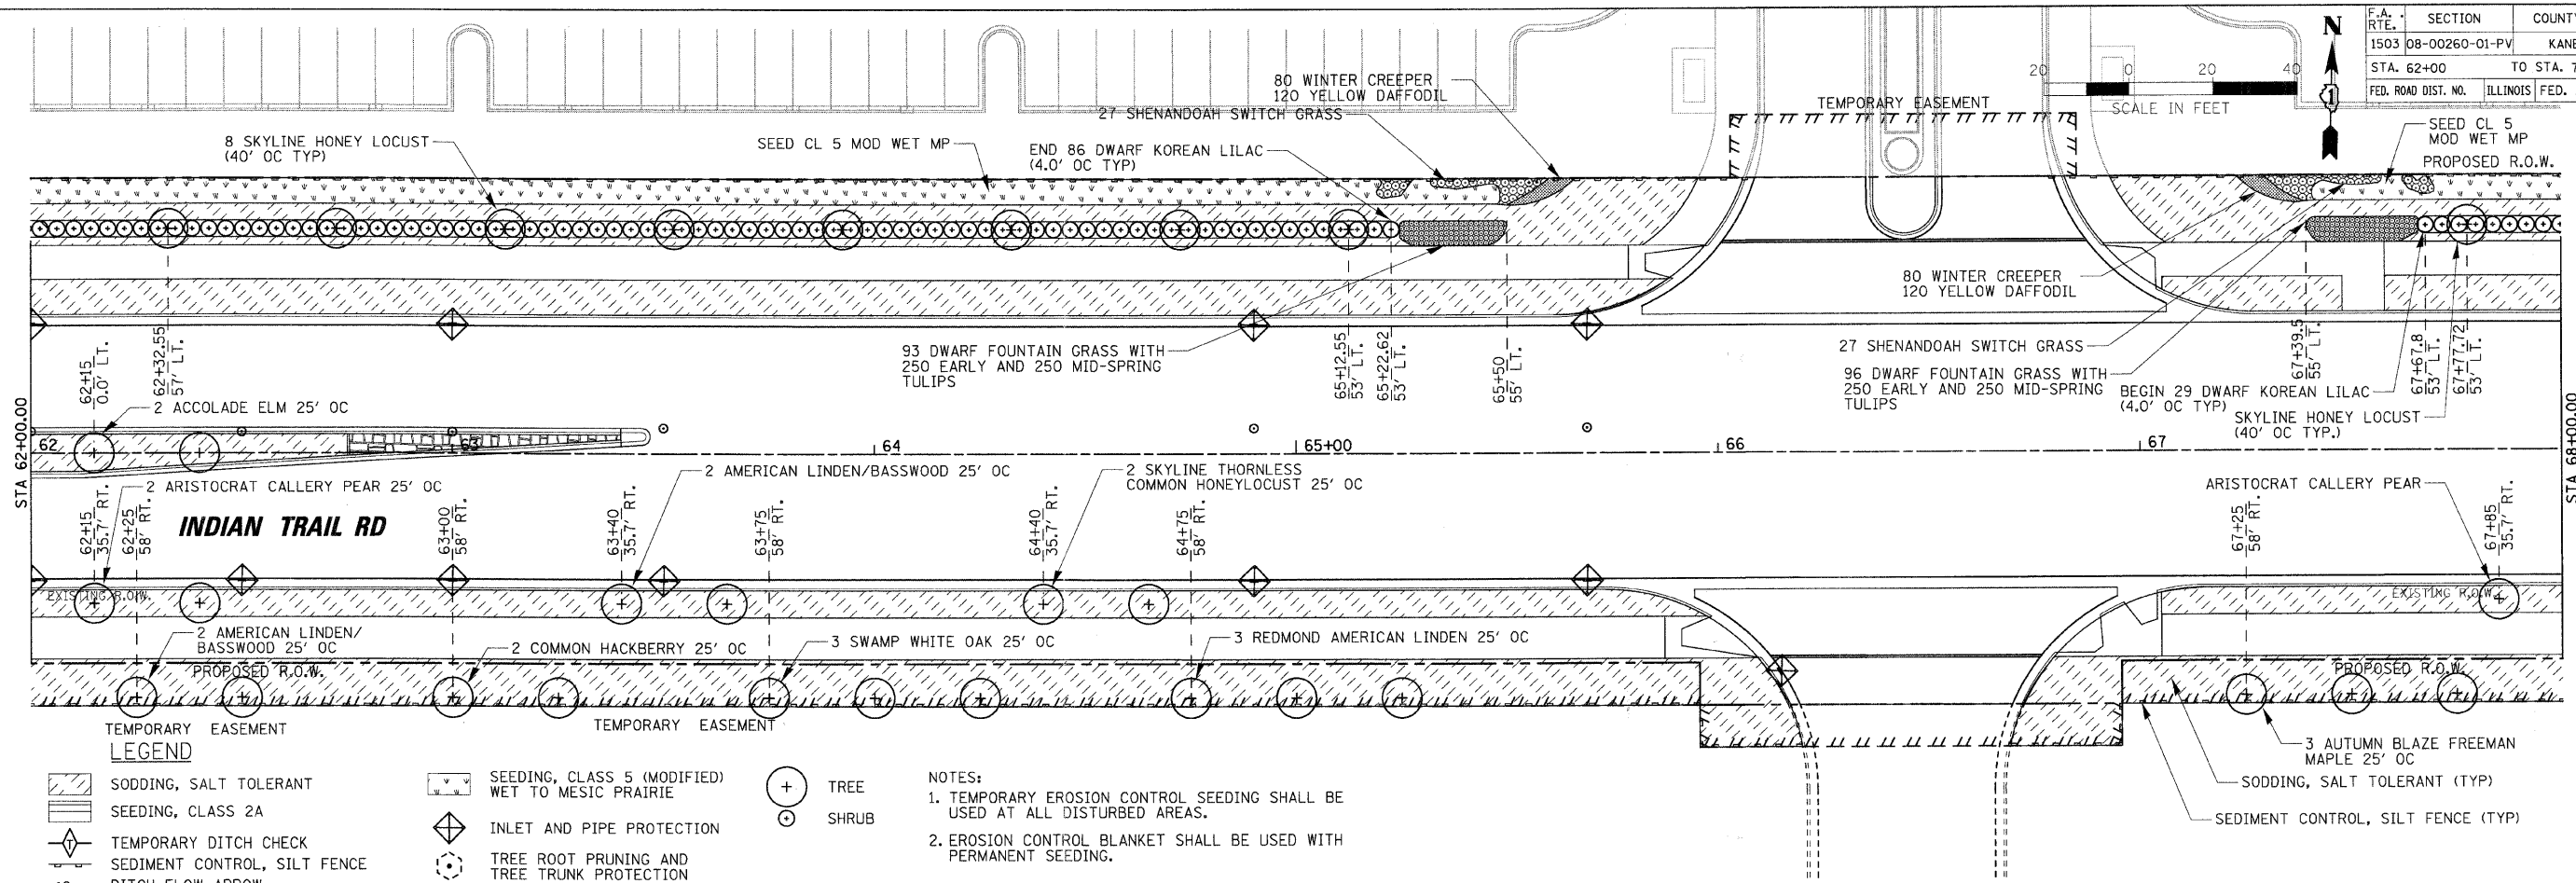

**LEGEND**

	SODDING, SALT TOLERANT		SEEDING, CLASS 5 (MODIFIED) WET TO MESIC PRAIRIE		TREE
	SEEDING, CLASS 2A		INLET AND PIPE PROTECTION		SHRUB
	TEMPORARY DITCH CHECK		TREE ROOT PRUNING AND TREE TRUNK PROTECTION		
	SEDIMENT CONTROL, SILT FENCE				
	DITCH FLOW ARROW				

**NOTES:**  
 1. TEMPORARY EROSION CONTROL SEEDING SHALL BE USED AT ALL DISTURBED AREAS.  
 2. EROSION CONTROL BLANKET SHALL BE USED WITH PERMANENT SEEDING.

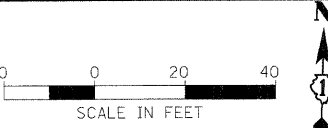

REVISIONS	NAME	DATE

ILLINOIS DEPARTMENT OF TRANSPORTATION  
 LANDSCAPING AND EROSION CONTROL  
 INDIAN TRAIL ROAD  
 SHEET 4 OF 5

SCALE: VERT. 1" = 20'  
 HORIZ. 1" = 20'  
 DATE: 1/7/09

DRAWN BY: TC  
 CHECKED BY: TC/SBP



PLOT DATE = 1/5/2009  
 FILE NAME = H:\Aurora\120869\_1TRAIL\civil\Sheet\ANDEROS.ITB.dgn  
 PLOT SCALE = 1" = 20'  
 USER = USER