




CHRISTOPHER B. BURKE ENGINEERING LTD.
 318 ALANA DRIVE
 New Lenox, Illinois 60451 (815) 463-9050

FEDERAL AID DESIGN ENGINEER: MELCHOR MANGODA
 201 W. CENTER COURT
 SCHAMBURG, ILLINOIS 60196-1096
 (847) 705-4408

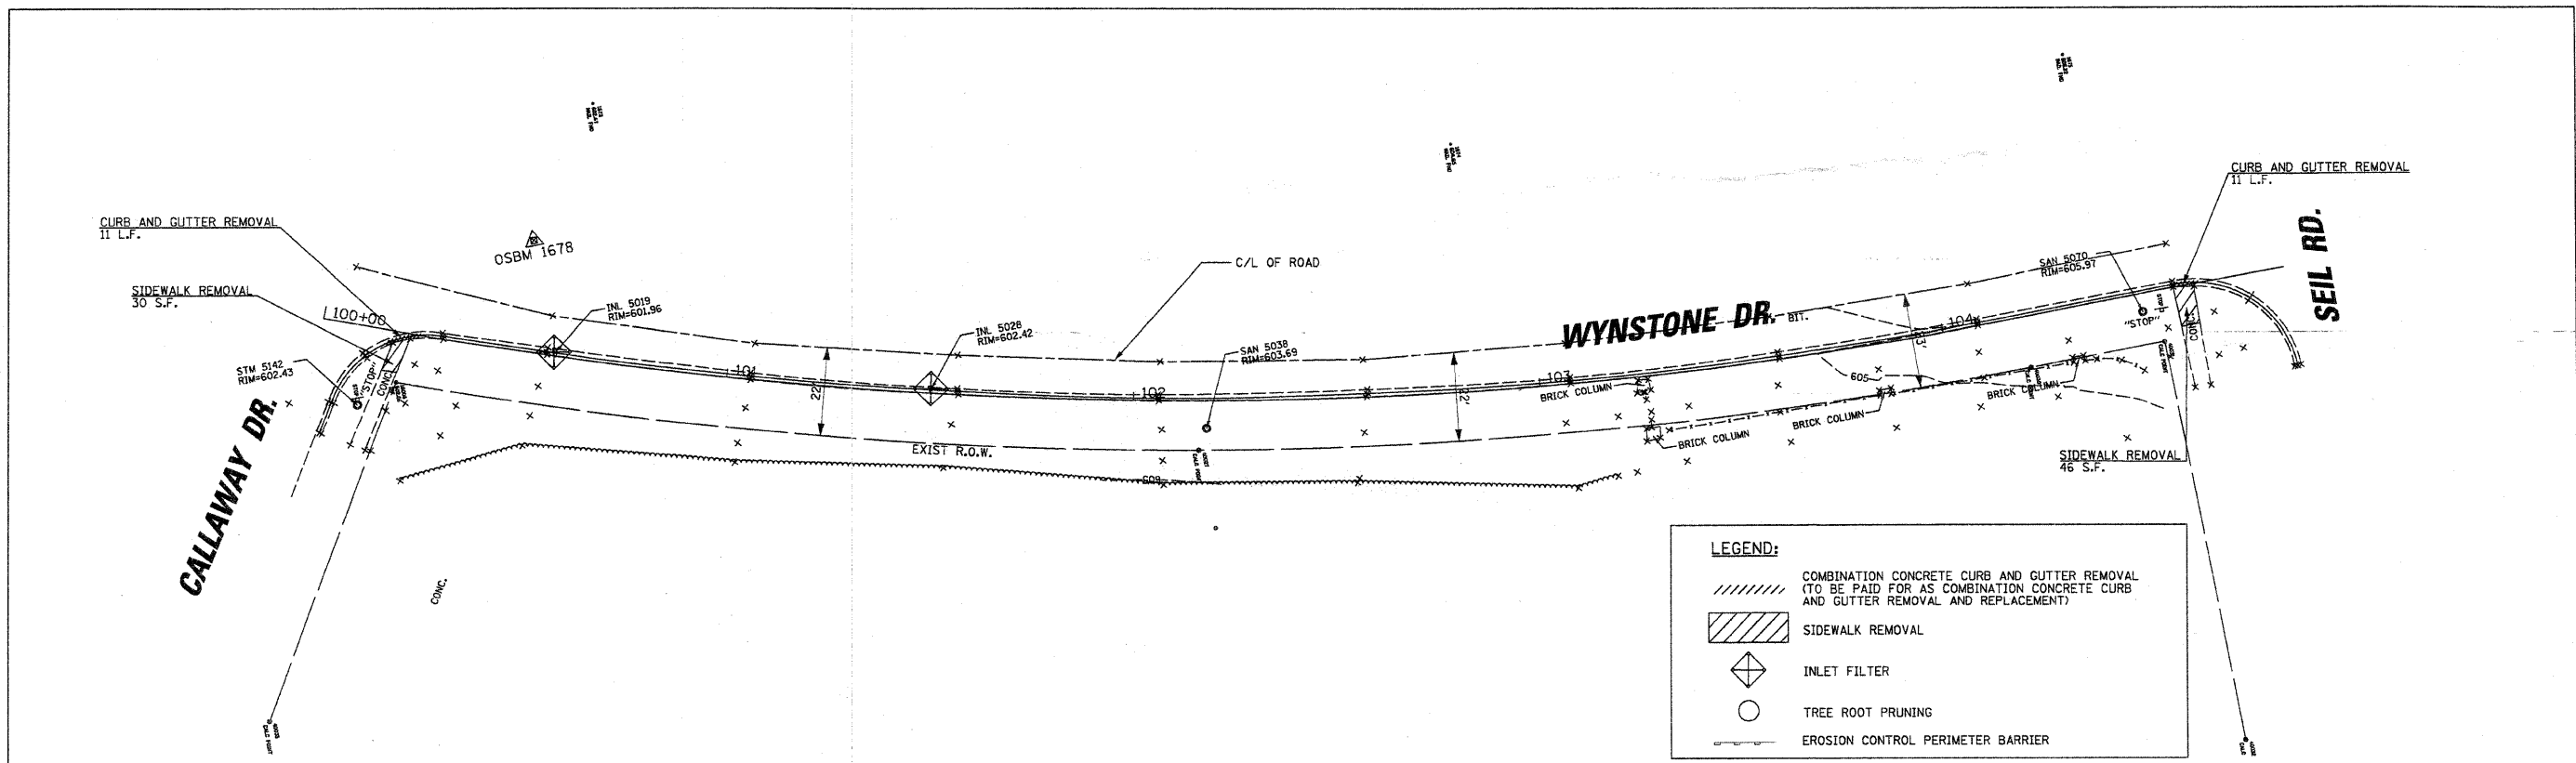

LEGEND:

- COMBINATION CONCRETE CURB AND GUTTER REMOVAL (TO BE PAID FOR AS COMBINATION CONCRETE CURB AND GUTTER REMOVAL AND REPLACEMENT)
- SIDEWALK REMOVAL
- INLET FILTER
- TREE ROOT PRUNING
- EROSION CONTROL PERIMETER BARRIER

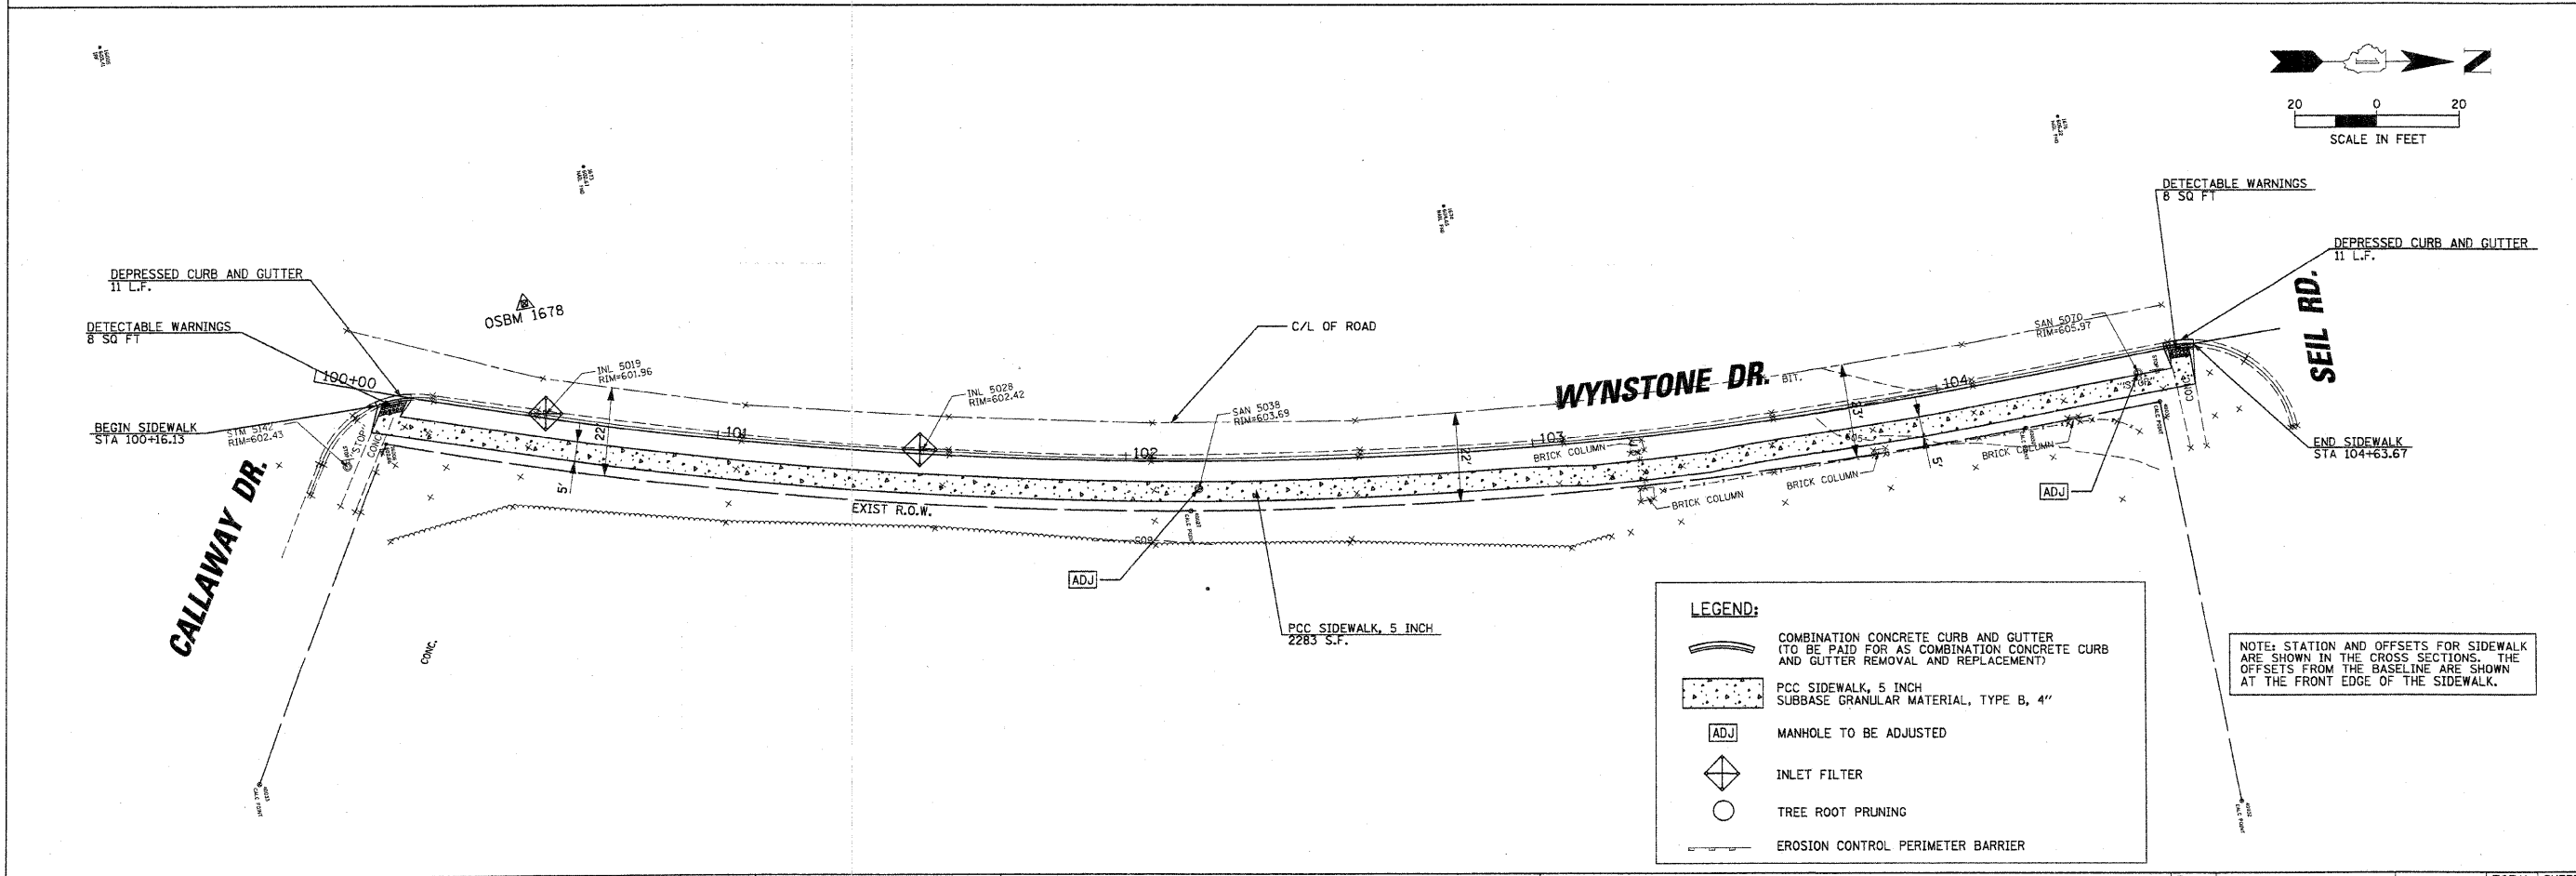 

LEGEND:

- COMBINATION CONCRETE CURB AND GUTTER (TO BE PAID FOR AS COMBINATION CONCRETE CURB AND GUTTER REMOVAL AND REPLACEMENT)
- PCC SIDEWALK, 5 INCH SUBBASE GRANULAR MATERIAL, TYPE B, 4"
- MANHOLE TO BE ADJUSTED
- INLET FILTER
- TREE ROOT PRUNING
- EROSION CONTROL PERIMETER BARRIER

FILE NAME =	USER NAME = JDRALLE	DESIGNED CAA	REVISED 5/15/09
N:\Shorewood\070001\070001C\2008\08-05\Civil\PL-1.C08-05.dgn		DRAWN CAA	REVISED -
	PLOT SCALE = 20'	CHECKED KPC	REVISED -
	PLOT DATE = 6/4/2009	DATE 5/15/09	REVISED -

**STATE OF ILLINOIS
 DEPARTMENT OF TRANSPORTATION**

REMOVAL PLAN AND PROPOSED IMPROVEMENTS WYNSTONE DRIVE (CALLAWAY DRIVE TO SEIL ROAD)	
SCALE: 20	STA. 100+00 TO STA. 104+85.01

F.A. RTE.	SECTION	COUNTY	TOTAL SHEETS	SHEET NO.
	08-00024-00-SW	WILL	37	10
CONTRACT NO. 63200			ILLINOIS FED. AID PROJECT	