







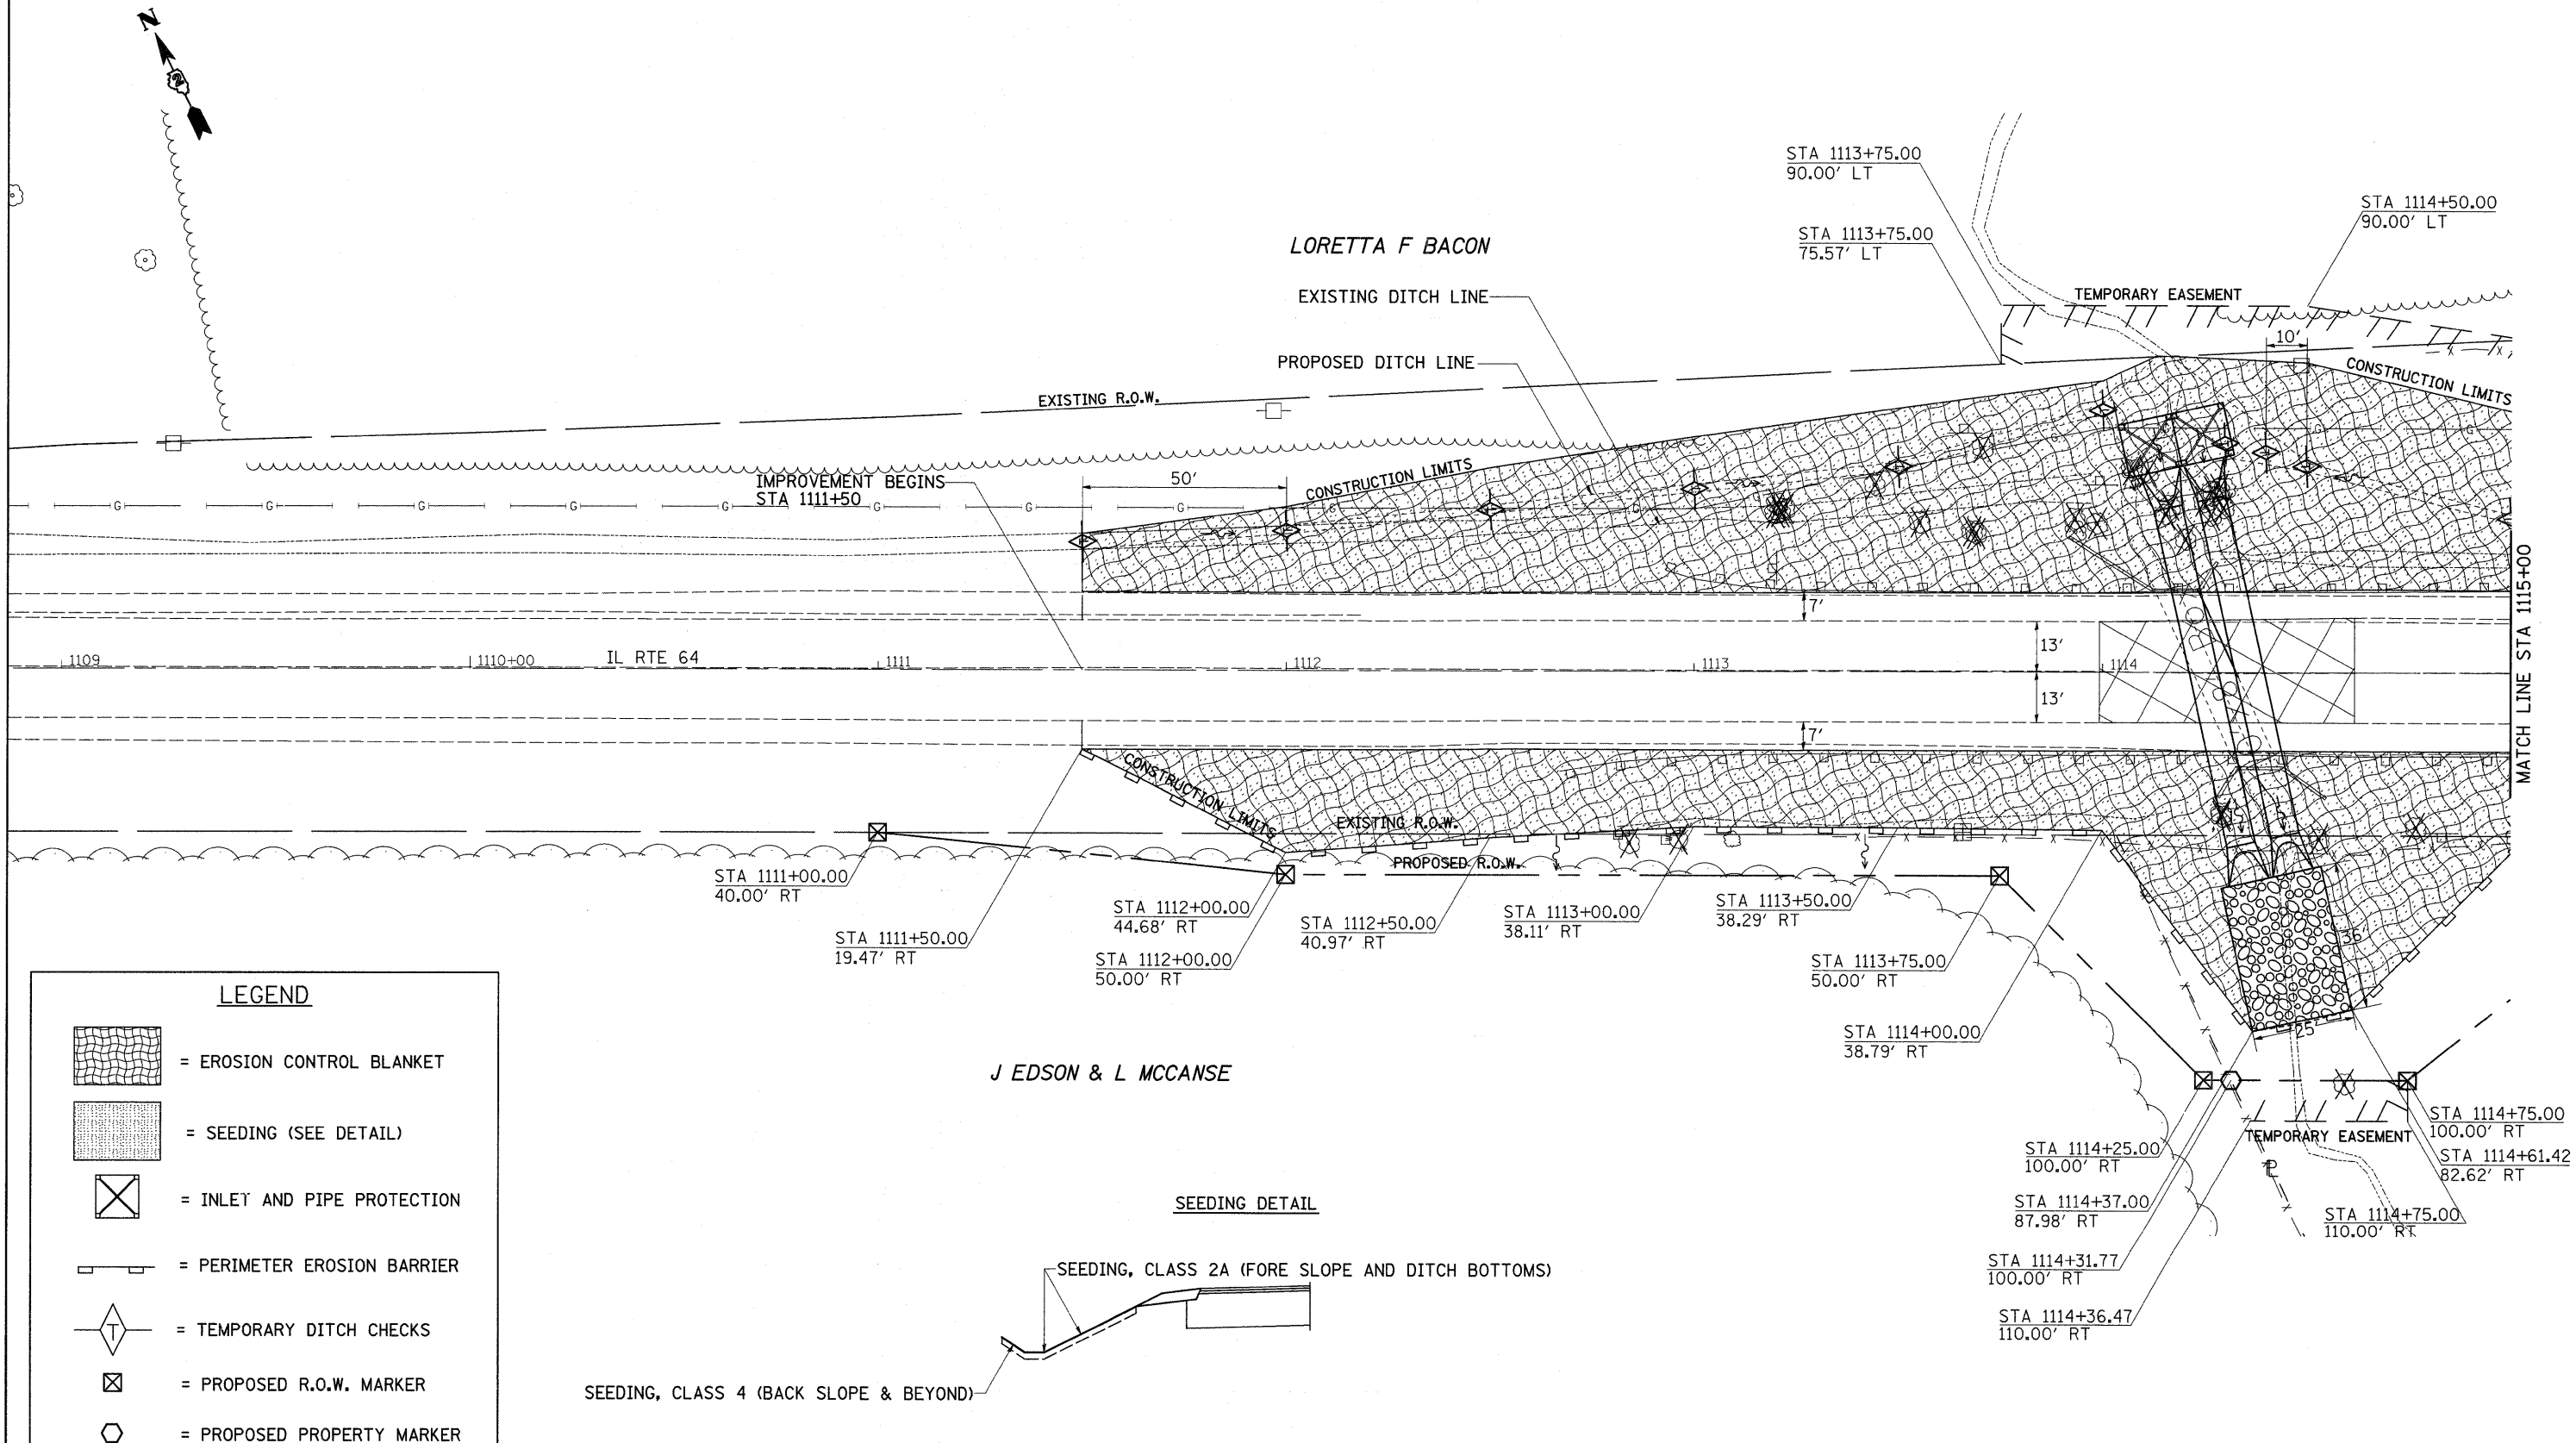


R.O.W., EROSION CONTROL, & SEEDING DETAILS

 

LEGEND

  -  = EROSION CONTROL BLANKET
-  = SEEDING (SEE DETAIL)
-  = INLET AND PIPE PROTECTION
-  = PERIMETER EROSION BARRIER
-  = TEMPORARY DITCH CHECKS
-  = PROPOSED R.O.W. MARKER
-  = PROPOSED PROPERTY MARKER

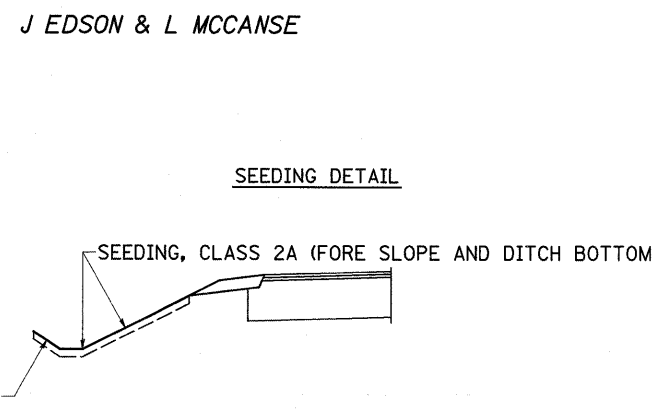

FILE NAME =	USER NAME = goff jl	DESIGNED -	REVISED -	STATE OF ILLINOIS DEPARTMENT OF TRANSPORTATION	R.O.W., EROSION CONTROL, & SEEDING DETAILS	F.A.P. RTE.	SECTION	COUNTY	TOTAL SHEETS	SHEET NO.
cr:\ps_work\pwsdot\goff jl\dms41990\td88708row.dgn	PLOT SCALE = 20.0000' / IN.	DRAWN -	REVISED -			17	110T-4	OGLE	40	22
PLOT DATE = Tue Apr 14 14:53:10 2009	DATE -	CHECKED -	REVISED -			CONTRACT NO. 64E32				
		DATE -	REVISED -			ILLINOIS FED. AID PROJECT				