
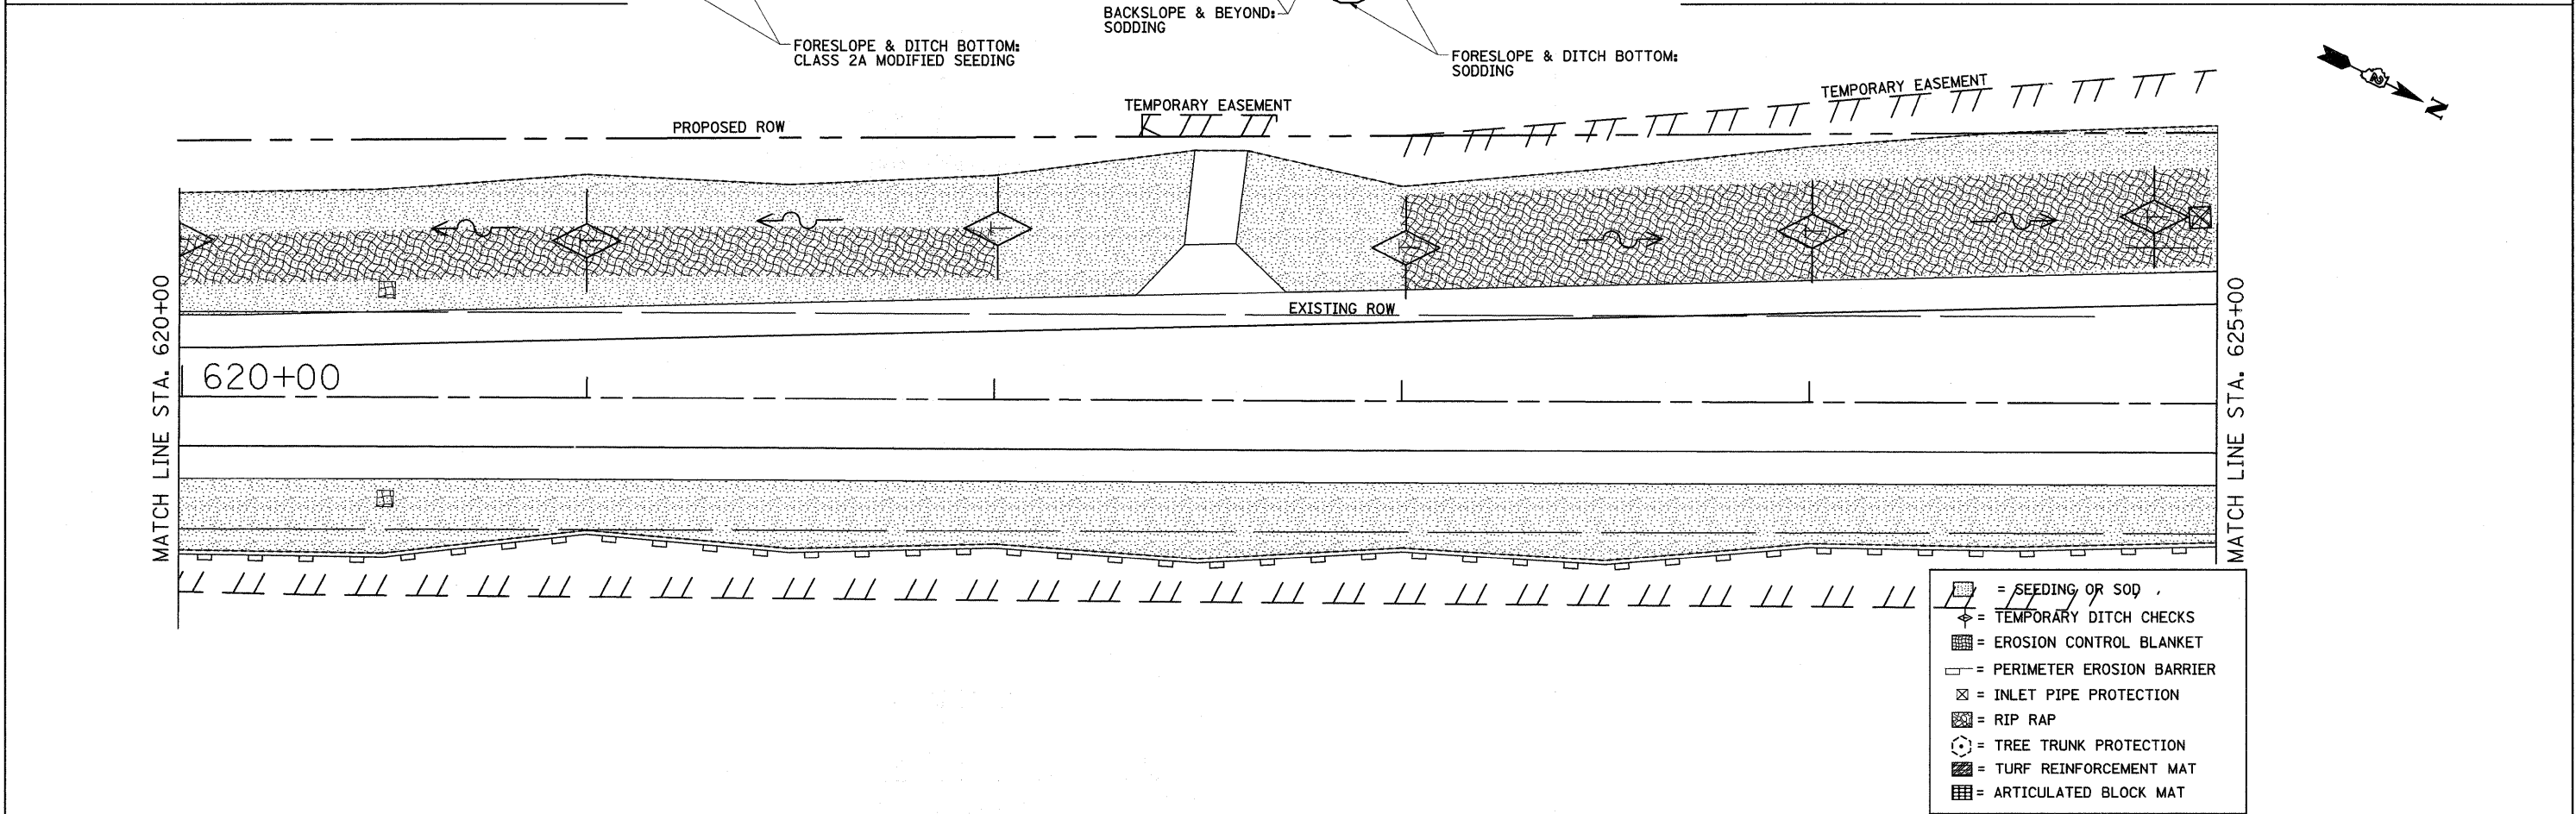


EROSION CONTROL

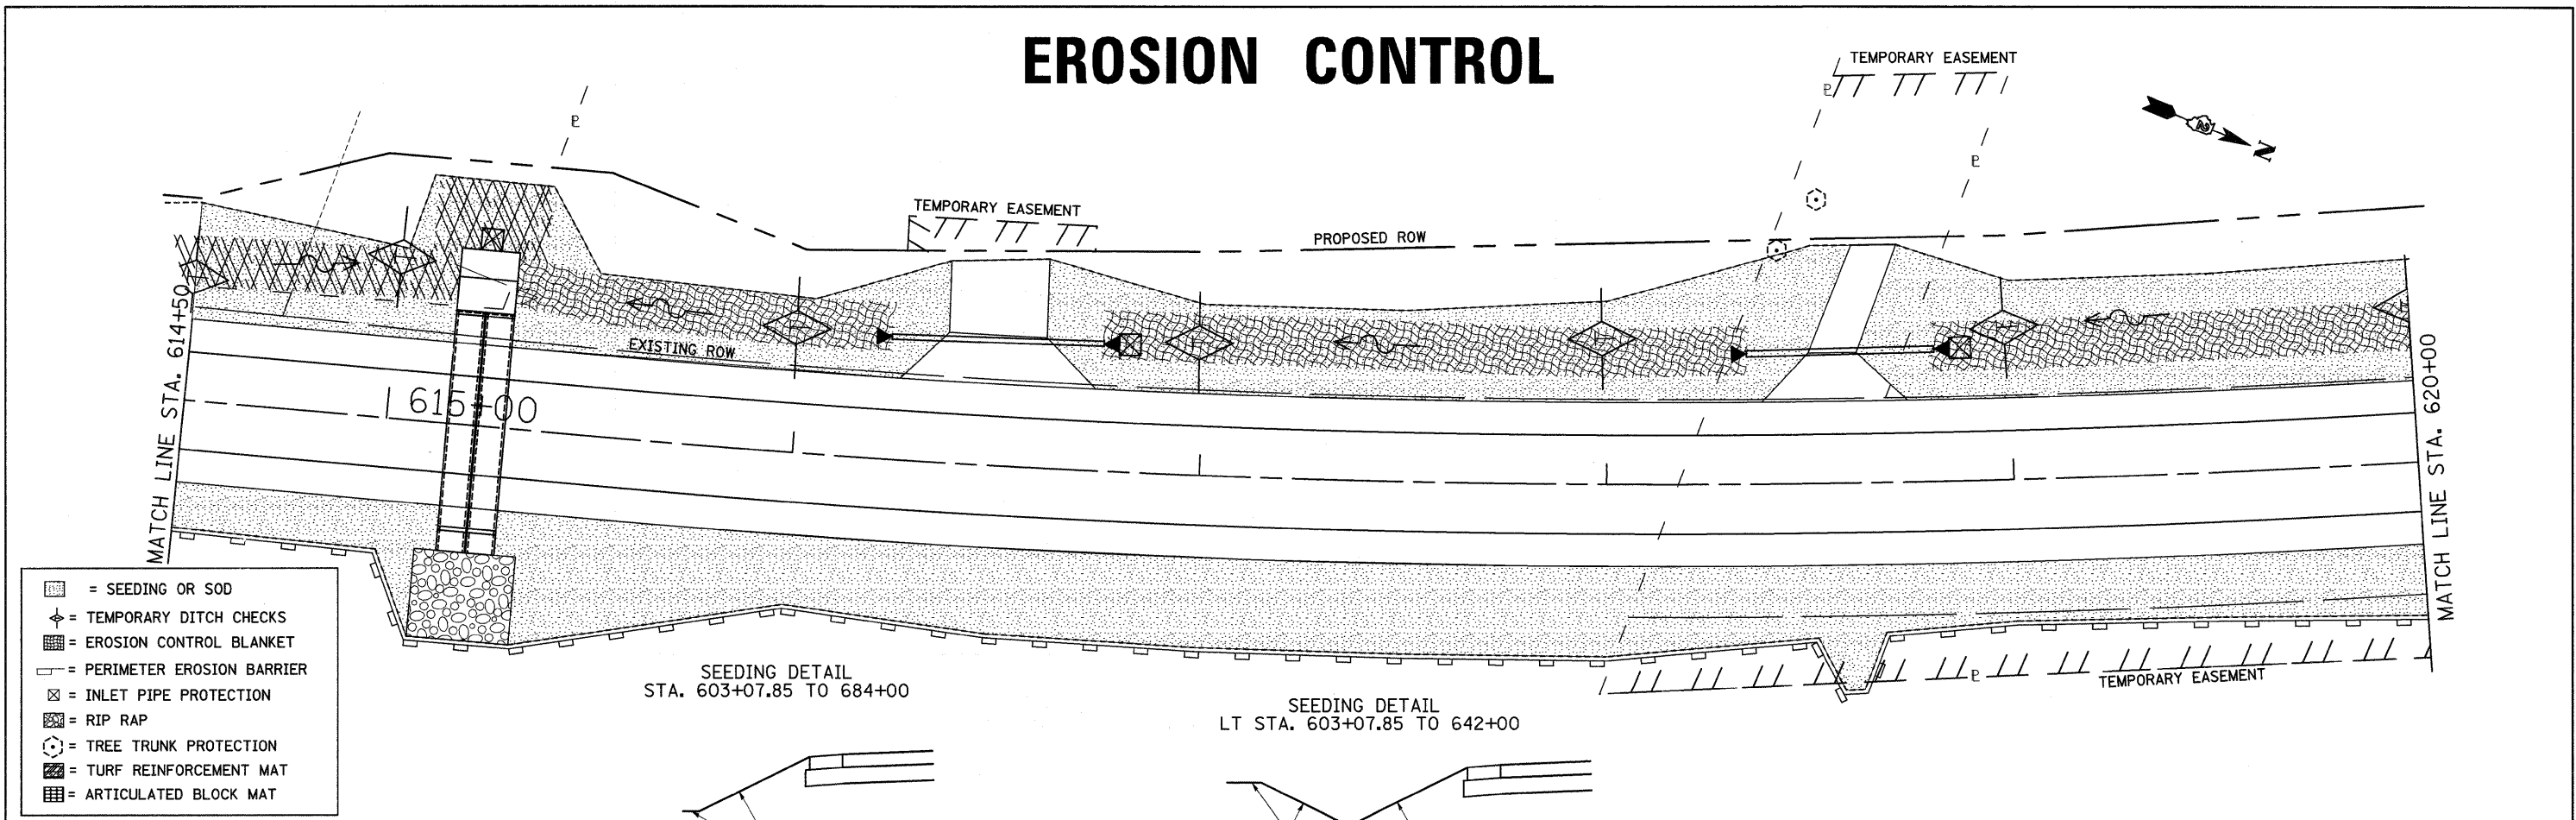

FILE NAME =	USER NAME = cushmanbw	DESIGNED -	REVISED -	STATE OF ILLINOIS DEPARTMENT OF TRANSPORTATION	EROSION CONTROL	F.A.P. RTE.	SECTION	COUNTY	TOTAL SHEETS	SHEET NO.
cr:\pw_work\PWIDOT\CUSHMANBW\dms34123\05496err.dgn		DRAWN -	REVISED -			742	37R-3	OGLE	345	115
PLOT SCALE = 20.0000' / IN.		CHECKED -	REVISED -			CONTRACT NO. 84788				
PLOT DATE = Fri May 01 08:02:16 2009		DATE -	REVISED -			FED. ROAD DIST. NO. ILLINOIS FED. AID PROJECT				
SCALE: SHEET NO. OF SHEETS STA. TO STA.										