
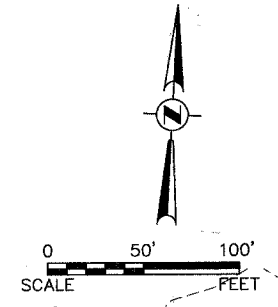
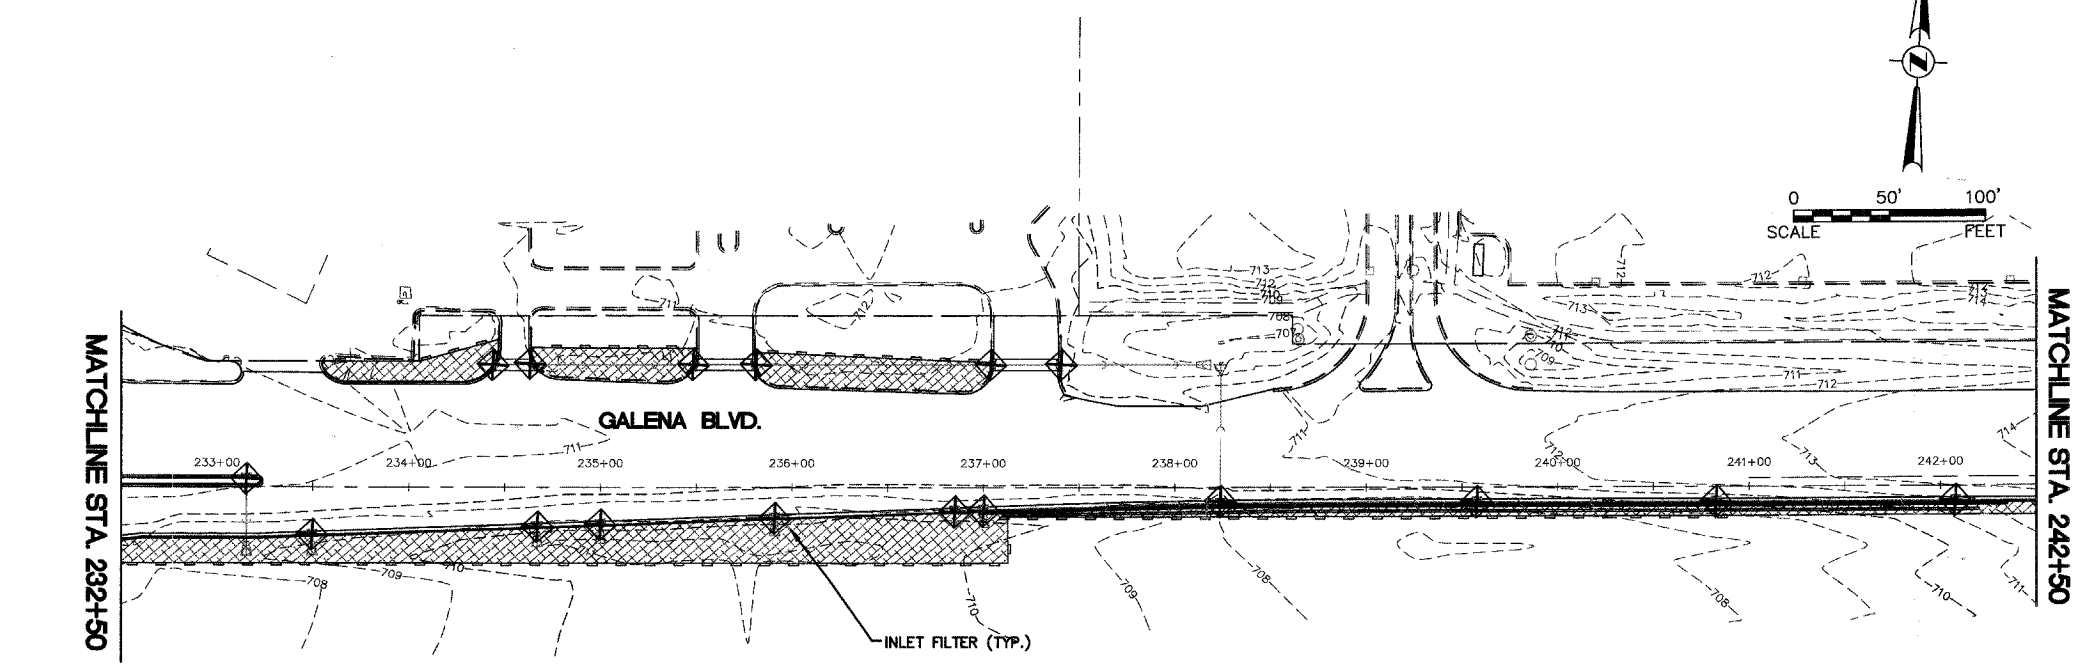
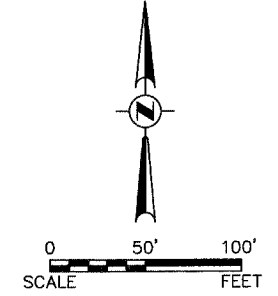


PLAN	SURVEYED	DATE
	NOTE BOOK	
	RT. OF WAY CHECKED	
	CAUD FILE NAME	

PROFILE	SURVEYED	DATE
	NOTE BOOK	
	E.M. NOTED	
	STRUCTURE NOTATION CHKD	

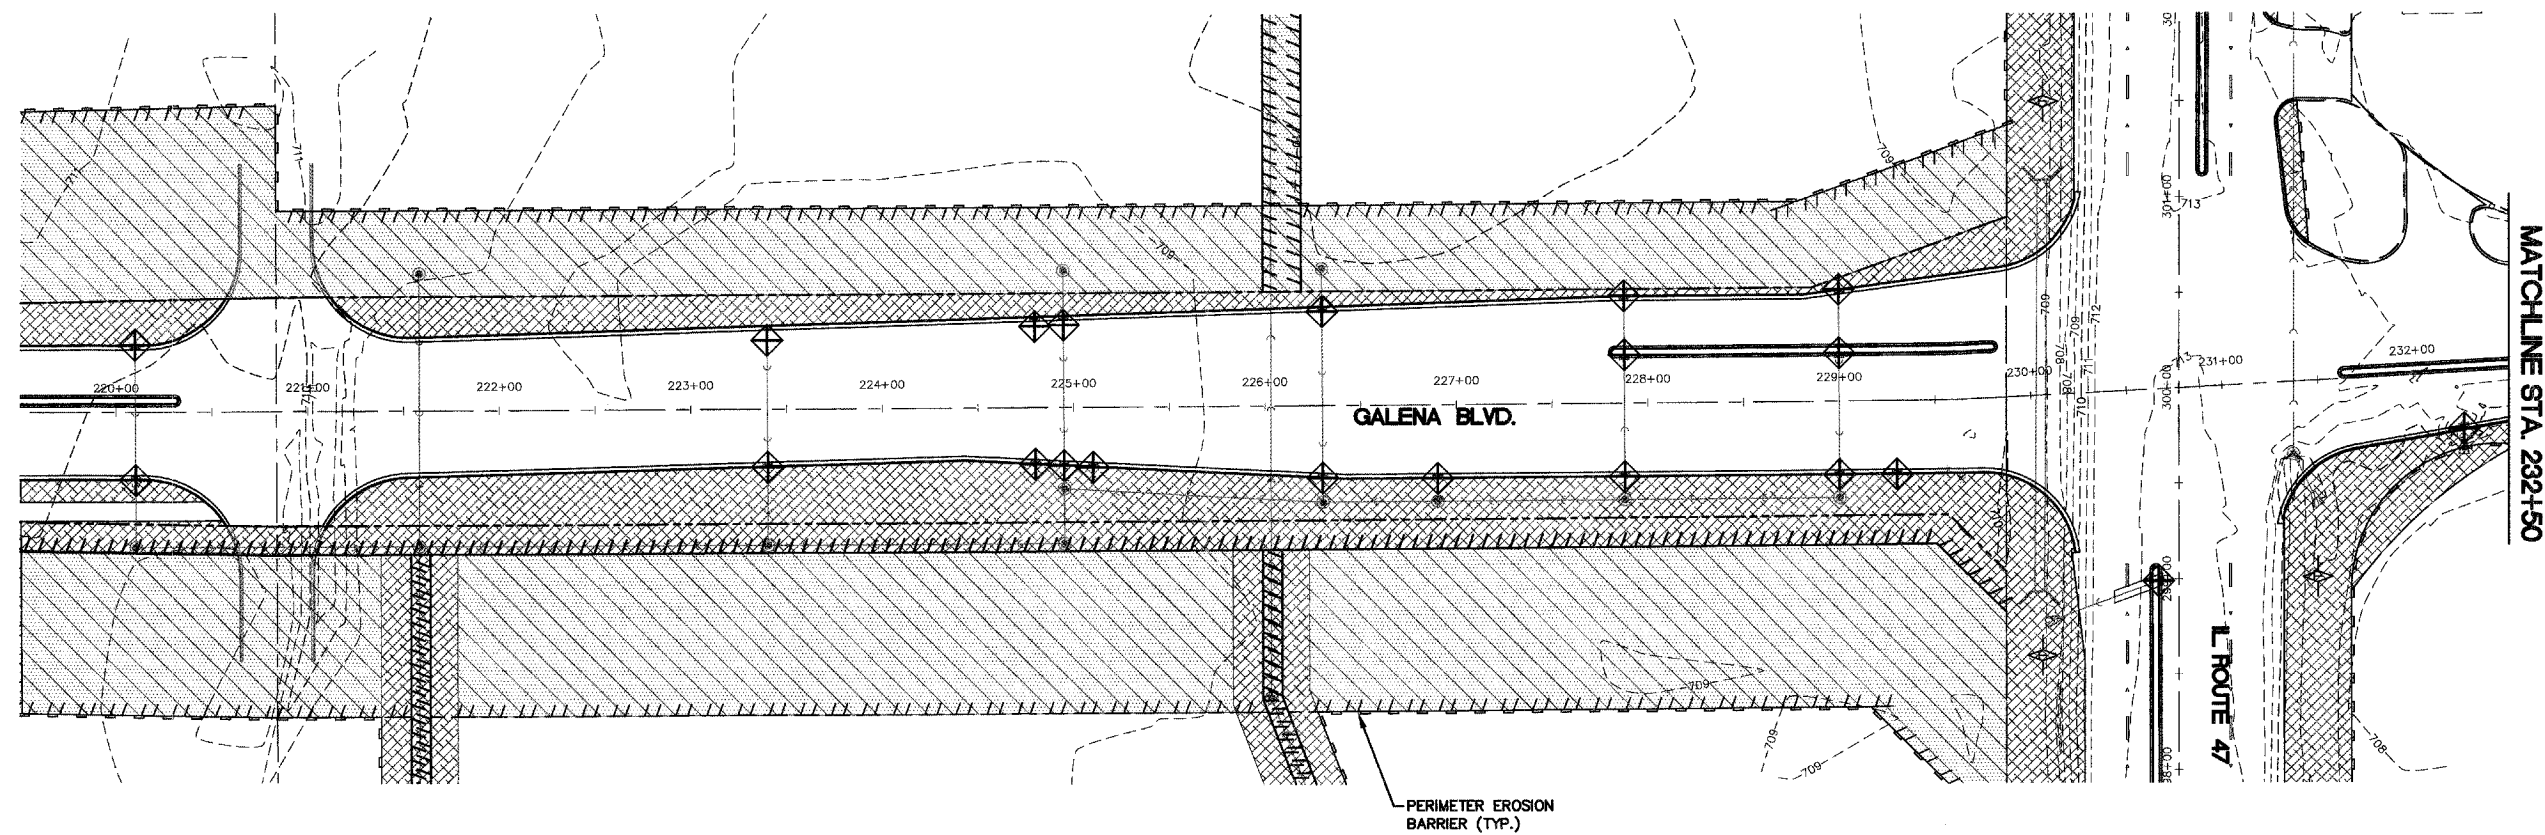

- CLASS 1A SEEDING AND MULCH METHOD 3
- CLASS 2 SEEDING AND MULCH METHOD 3
- CLASS 4B SEEDING
- PERIMETER EROSION BARRIER
- NITROGEN FERTILIZER NUTRIENT (90 LBS/AC)
- POTASSIUM FERTILIZER NUTRIENT (90 LBS/AC)
- PHOSPHORUS FERTILIZER NUTRIENT (90 LBS/AC)
- INLET FILTER
- TEMPORARY DITCH CHECK

THE THICKNESS OF THE TOPSOIL SHALL BE A MINIMUM OF 4".

REVISIONS	
NAME	DATE

ILLINOIS DEPARTMENT OF TRANSPORTATION

## GALENA BOULEVARD EROSION CONTROL AND SEEDING PLAN

SCALE: 1" = 50'  
DATE: 02/07/08

DRAWN BY: KKP  
CHECKED BY: WBR