
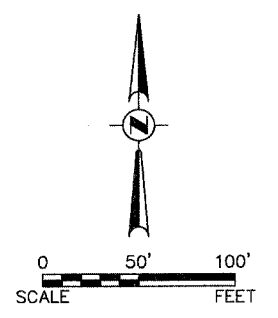


PLAN	SURVEYED	DATE
	PLOTTED	
	ALIGNMENT CHECKED	
	GRADES CHECKED	
	STRUCTURE NOTATIONS CHECKED	
	NO.	
	NOTE BOOK	
	CADD FILE NAME	

PROFILE	SURVEYED	DATE
	PLOTTED	
	GRADES CHECKED	
	STRUCTURE NOTATIONS CHECKED	
	NO.	
	NOTE BOOK	
	CADD FILE NAME	

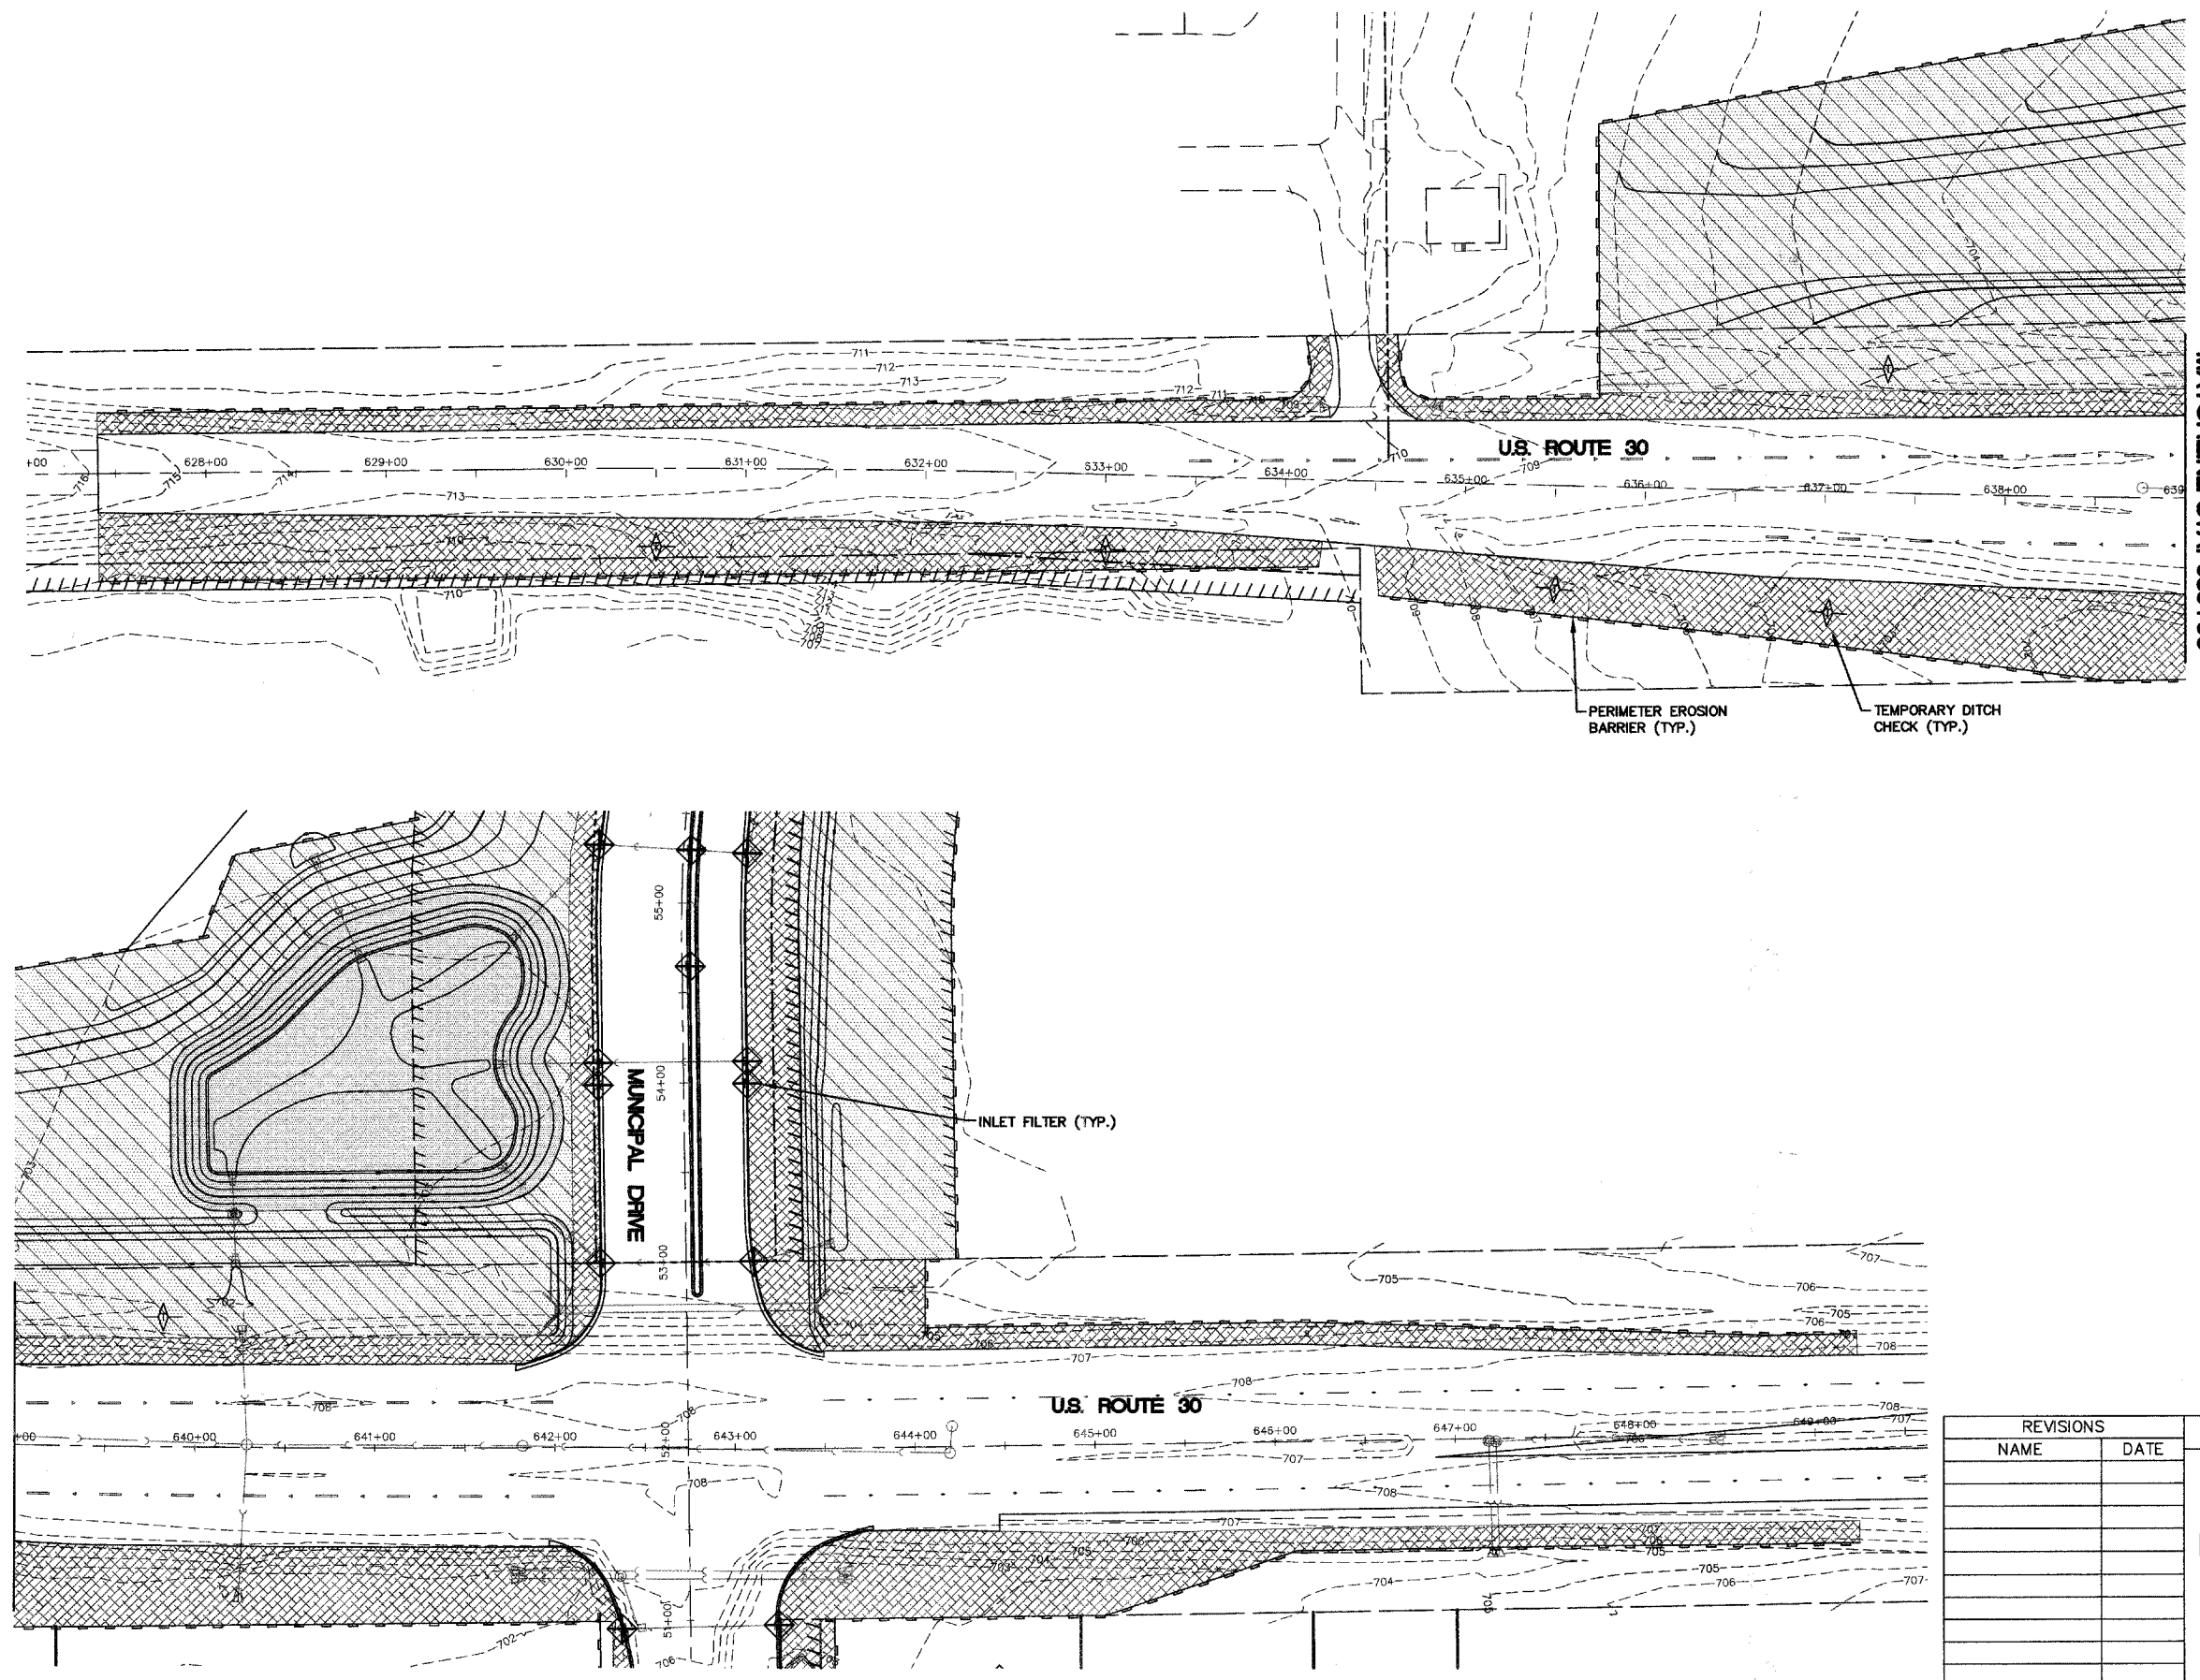

- CLASS 1A SEEDING AND MULCH METHOD 3
- CLASS 2 SEEDING AND MULCH METHOD 3
- CLASS 4B SEEDING
- PERIMETER EROSION BARRIER
- NITROGEN FERTILIZER NUTRIENT (90 LBS/AC)
- POTASSIUM FERTILIZER NUTRIENT (90 LBS/AC)
- PHOSPHORUS FERTILIZER NUTRIENT (90 LBS/AC)
- INLET FILTER
- TEMPORAY DITCH CHECK

THE THICKNESS OF THE TOPSOIL SHALL BE A MINIMUM OF 4".

MATCHLINE STA. 639+00

REVISIONS	
NAME	DATE

ILLINOIS DEPARTMENT OF TRANSPORTATION

U.S. ROUTE 30 / DETENTION BASIN "C" EROSION CONTROL AND SEEDING PLAN

SCALE: 1" = 50'
DATE: 02/07/08

DRAWN BY: KKP
CHECKED BY: WBR