



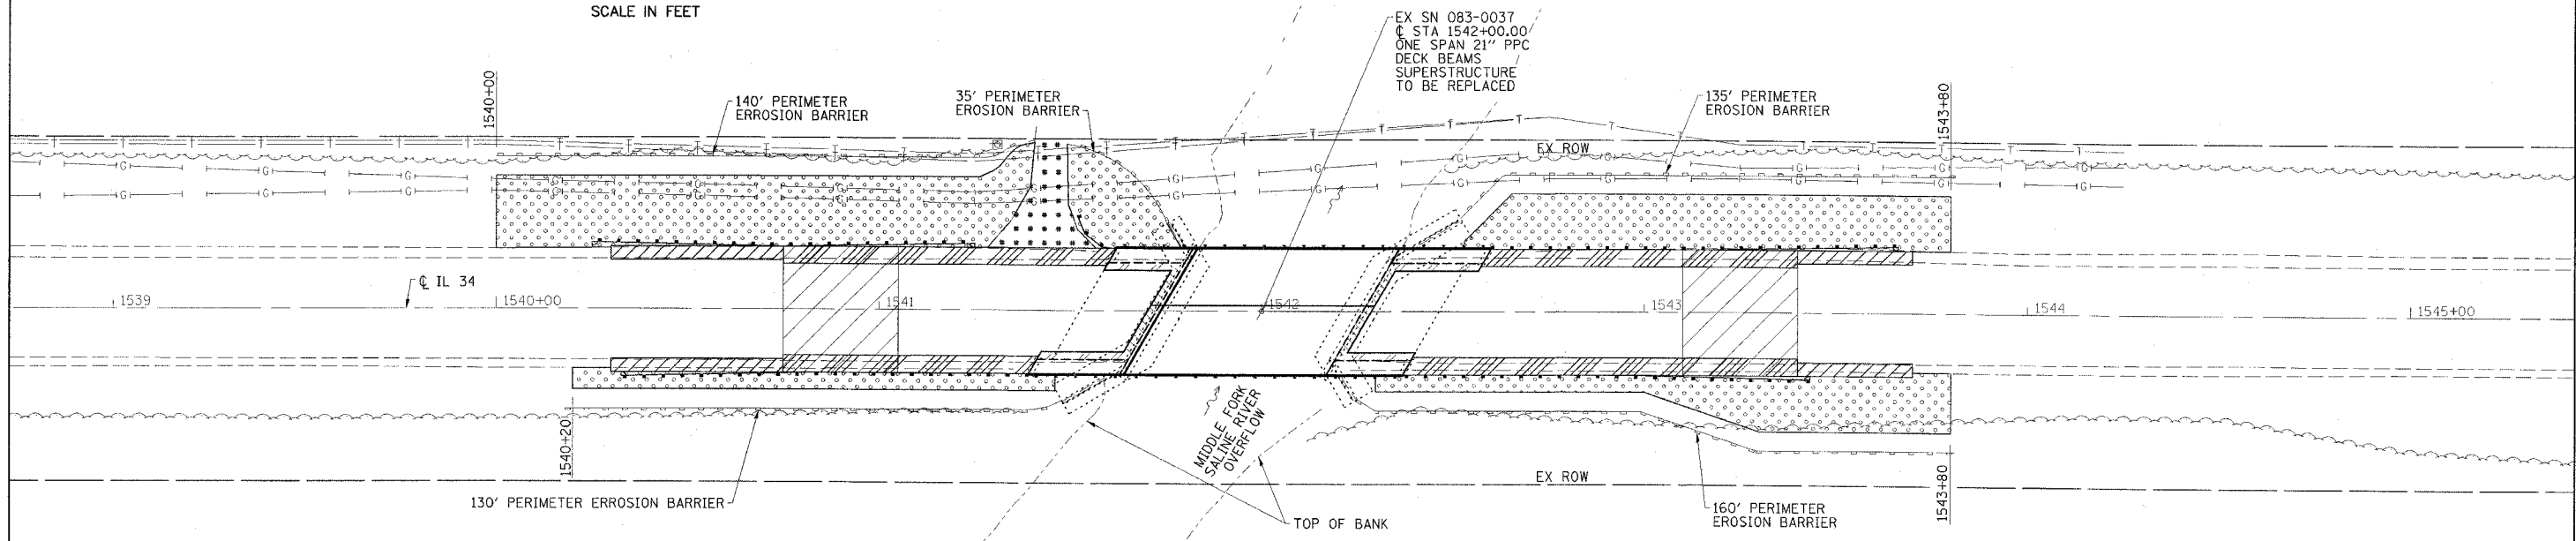

CONTRACT NO. 78031				
FAP RTE	SECTION	COUNTY	TOTAL SHEETS	SHEET NO.
869	105BR-1	SALINE	118	19
STA. 1539+00		TO STA. 1545+00		
FED. ROAD DIST. NO.	ILLINOIS	FED. AID PROJECT		

 

**LEGEND**

- APPROXIMATE SEEDING & MULCH AREAS
- PERIMETER EROSION BARRIER

**ESCA**  
CONSULTANTS, INC.

DESIGNED BY:	DAJ	02/08
DRAWN BY:	JPC	02/08
CHECKED BY:	MTD	02/08
APPROVED BY:	RDP	04/08

**EROSION CONTROL  
AND DRAINAGE PLAN**  
FAP RTE 869 (IL 34)  
SECTION 105BR-1  
SALINE COUNTY

PLT DATE = #DATE\*  
FILE NAME = #FILE\*  
PLT SCALE = #SCALE\*  
REFERENCE = #REF\*