



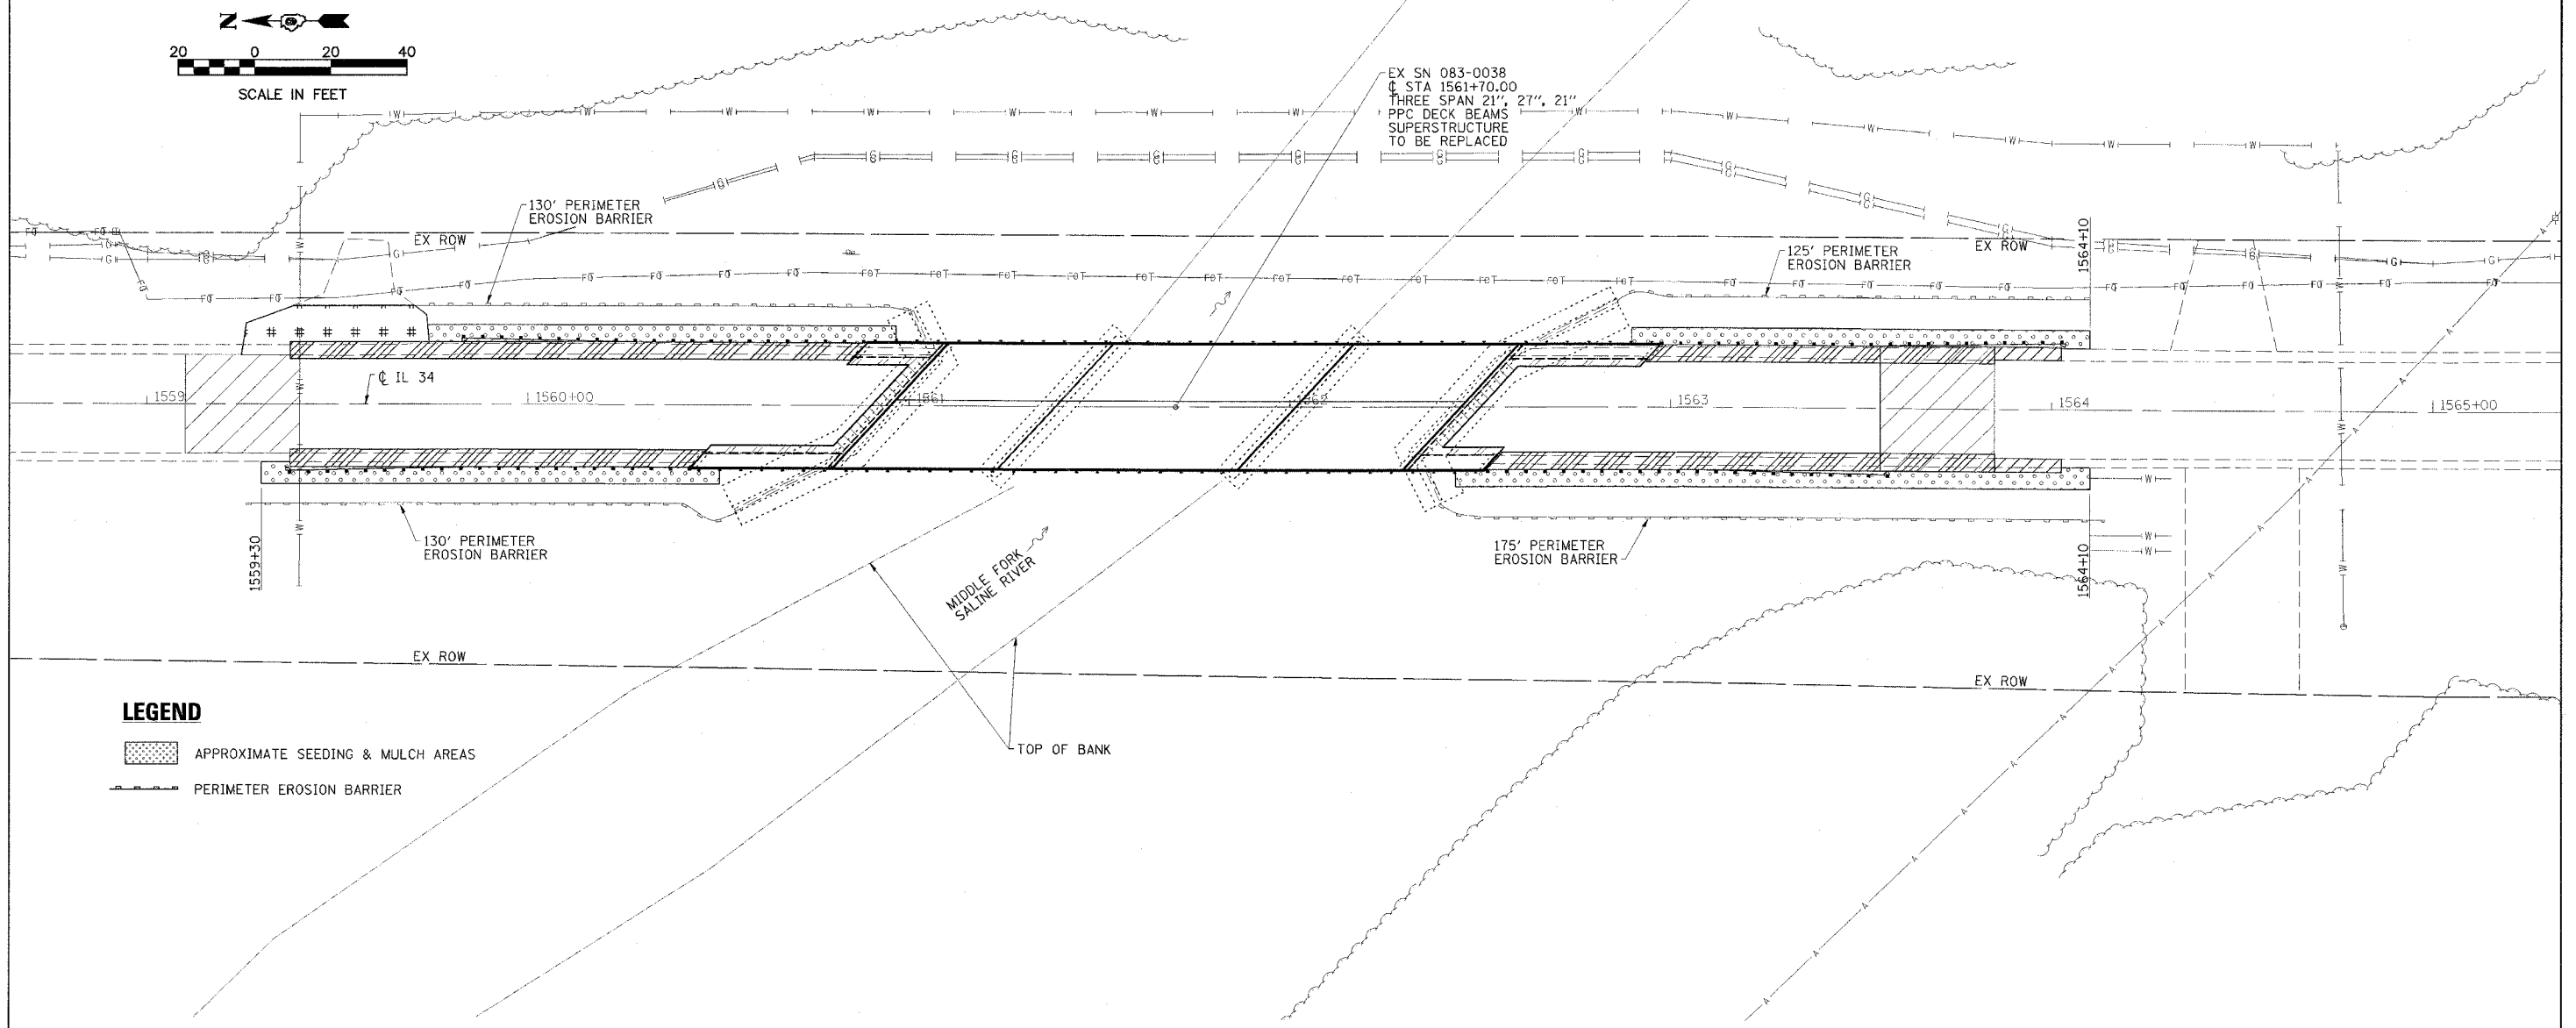

CONTRACT NO. 78031				
FAP RTE	SECTION	COUNTY	TOTAL SHEETS	SHEET NO.
869	105BR-2	SALINE	118	20
STA. 1559+00		TO STA. 1565+00		
FED. ROAD DIST. NO.	ILLINOIS	FED. AID PROJECT		

 

- LEGEND**
- APPROXIMATE SEEDING & MULCH AREAS
  - PERIMETER EROSION BARRIER

**ESCA**  
 CONSULTANTS, INC.

DESIGNED BY:	DAJ	02/08
DRAWN BY:	JPC	02/08
CHECKED BY:	MTD	02/08
APPROVED BY:	RDP	04/08

**EROSION CONTROL  
 AND DRAINAGE PLAN**  
 FAP RTE 869 (IL 34)  
 SECTION 105BR-2  
 SALINE COUNTY

PLOT DATE \* DATE \*  
 PLOT SCALE \* SCALE \*  
 PLOT SHEET \* SHEET \*  
 REFERENCE \* REF \*