



G:\Projects\ILLINOIS Department of Transportation\PIB 162 - Item 7 - Various Various\Work Order No. 11 (South) - US 26 at IL 47 & IL-72\Civil\Cadd Sheets\160109-sht-erosion-stage I.dgn

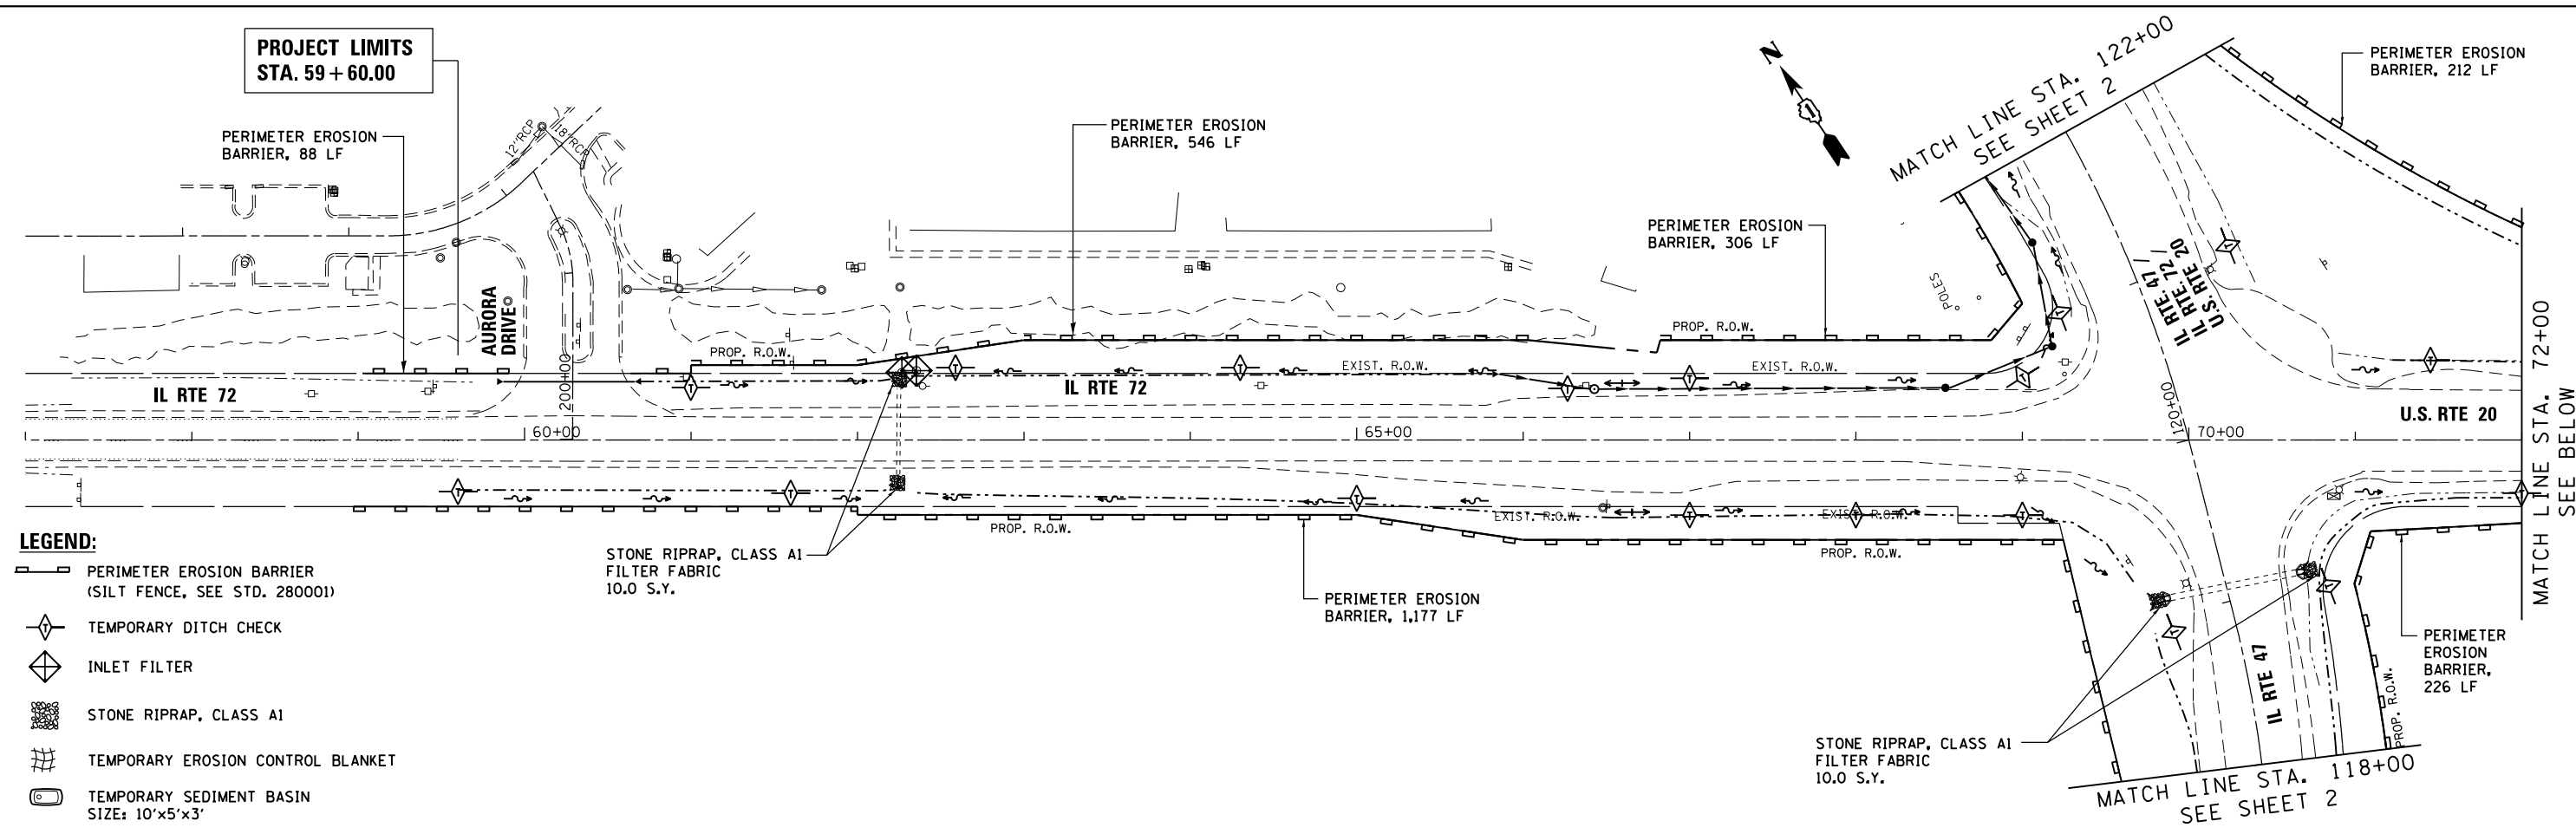

- LEGEND:**
- PERIMETER EROSION BARRIER (SILT FENCE, SEE STD. 280001)
 - TEMPORARY DITCH CHECK
 - INLET FILTER
 - STONE RIPRAP, CLASS A1
 - TEMPORARY EROSION CONTROL BLANKET
 - TEMPORARY SEDIMENT BASIN SIZE: 10'x5'x3'

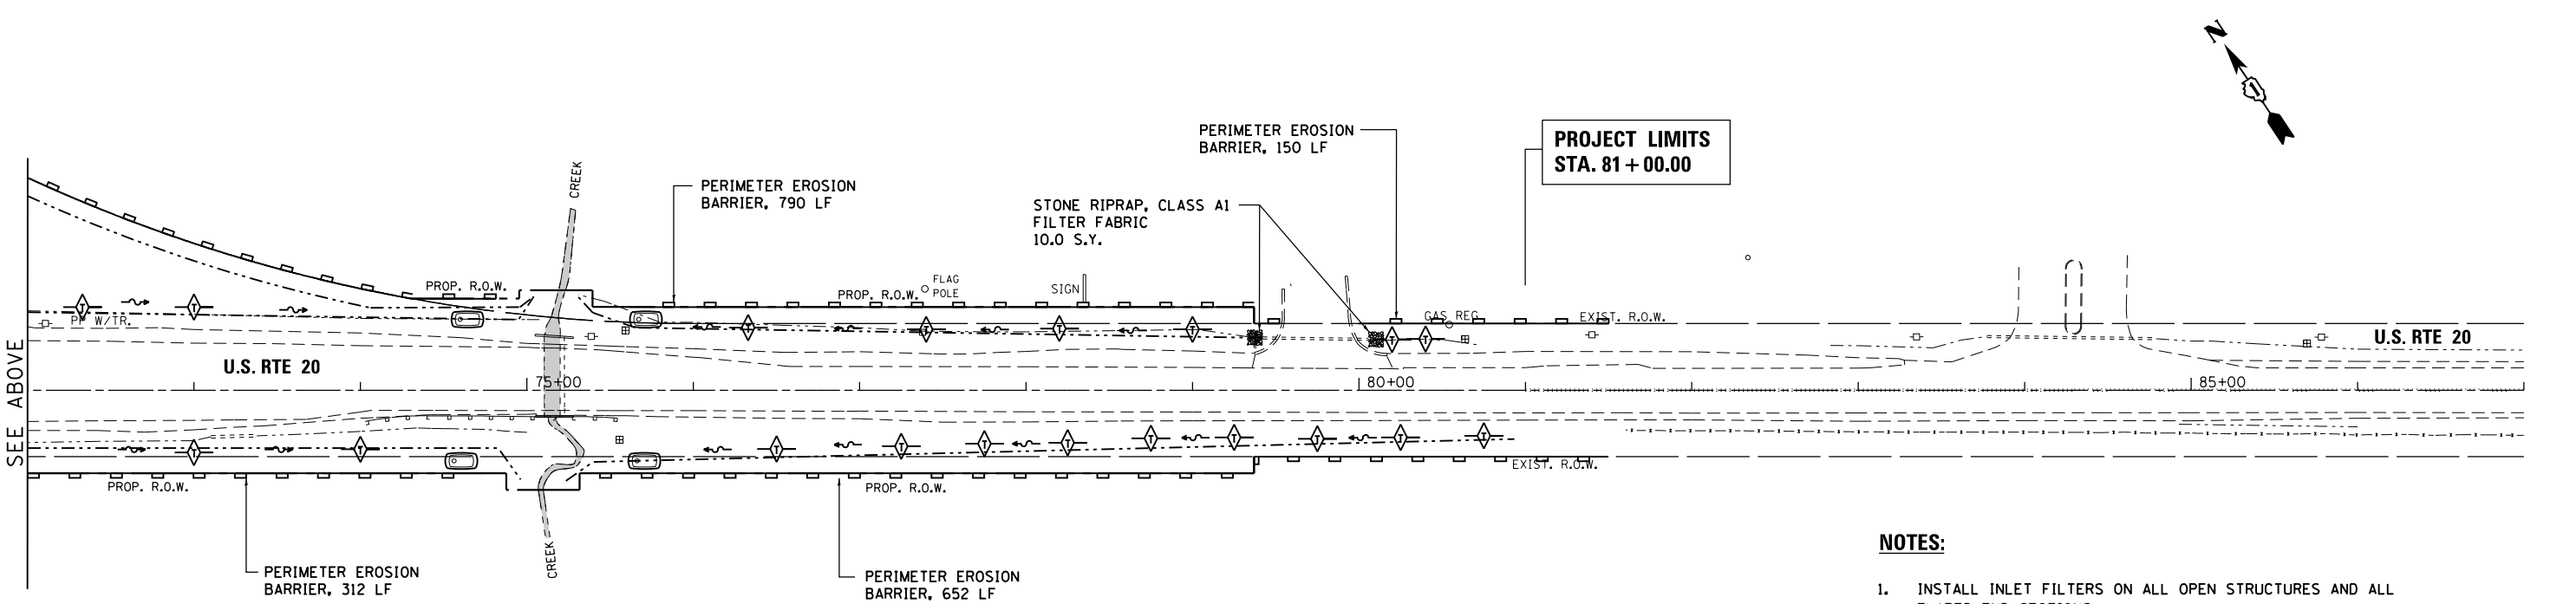

- NOTES:**
1. INSTALL INLET FILTERS ON ALL OPEN STRUCTURES AND ALL FLARED END SECTIONS.
 2. TEMPORARY EROSION CONTROL BLANKET SHALL BE PLACED IN ACCORDANCE WITH THE REQUIREMENTS OF THE STANDARD SPECIFICATIONS ON AREAS WITH SLOPES 1:3 OR STEEPER.

| | | | | | | | | | | | | | |
|-------------|-------------------------------|----------------|-----------|---|---|-----------|-------------|------------|---------------------------|---------|--------|--------------|-----------|
| FILE NAME = | USER NAME = chr1s1fish | DESIGNED - MTM | REVISED - | STATE OF ILLINOIS DEPARTMENT OF TRANSPORTATION | TEMPORARY EROSION & SEDIMENTATION CONTROL DETAILS - STAGE I U.S. RTE 20 (SOUTH JUNCTION) | | | | F.A.P. RTE. | SECTION | COUNTY | TOTAL SHEETS | SHEET NO. |
| Default | PLOT SCALE = 100.0000' / 1" = | DRAWN - MTM | REVISED - | | 345 | 106-S-N-2 | KANE | 147 | 45 | | | | |
| | PLOT DATE = 4/1/2014 | CHECKED - BA | REVISED - | | CONTRACT NO. 60T09 | | | | ILLINOIS FED. AID PROJECT | | | | |
| | | DATE - 3/31/14 | REVISED - | | SCALE: 1"=50' | SHEET 2 | OF 5 SHEETS | STA. 59+60 | TO STA. 81+00 | | | | |