
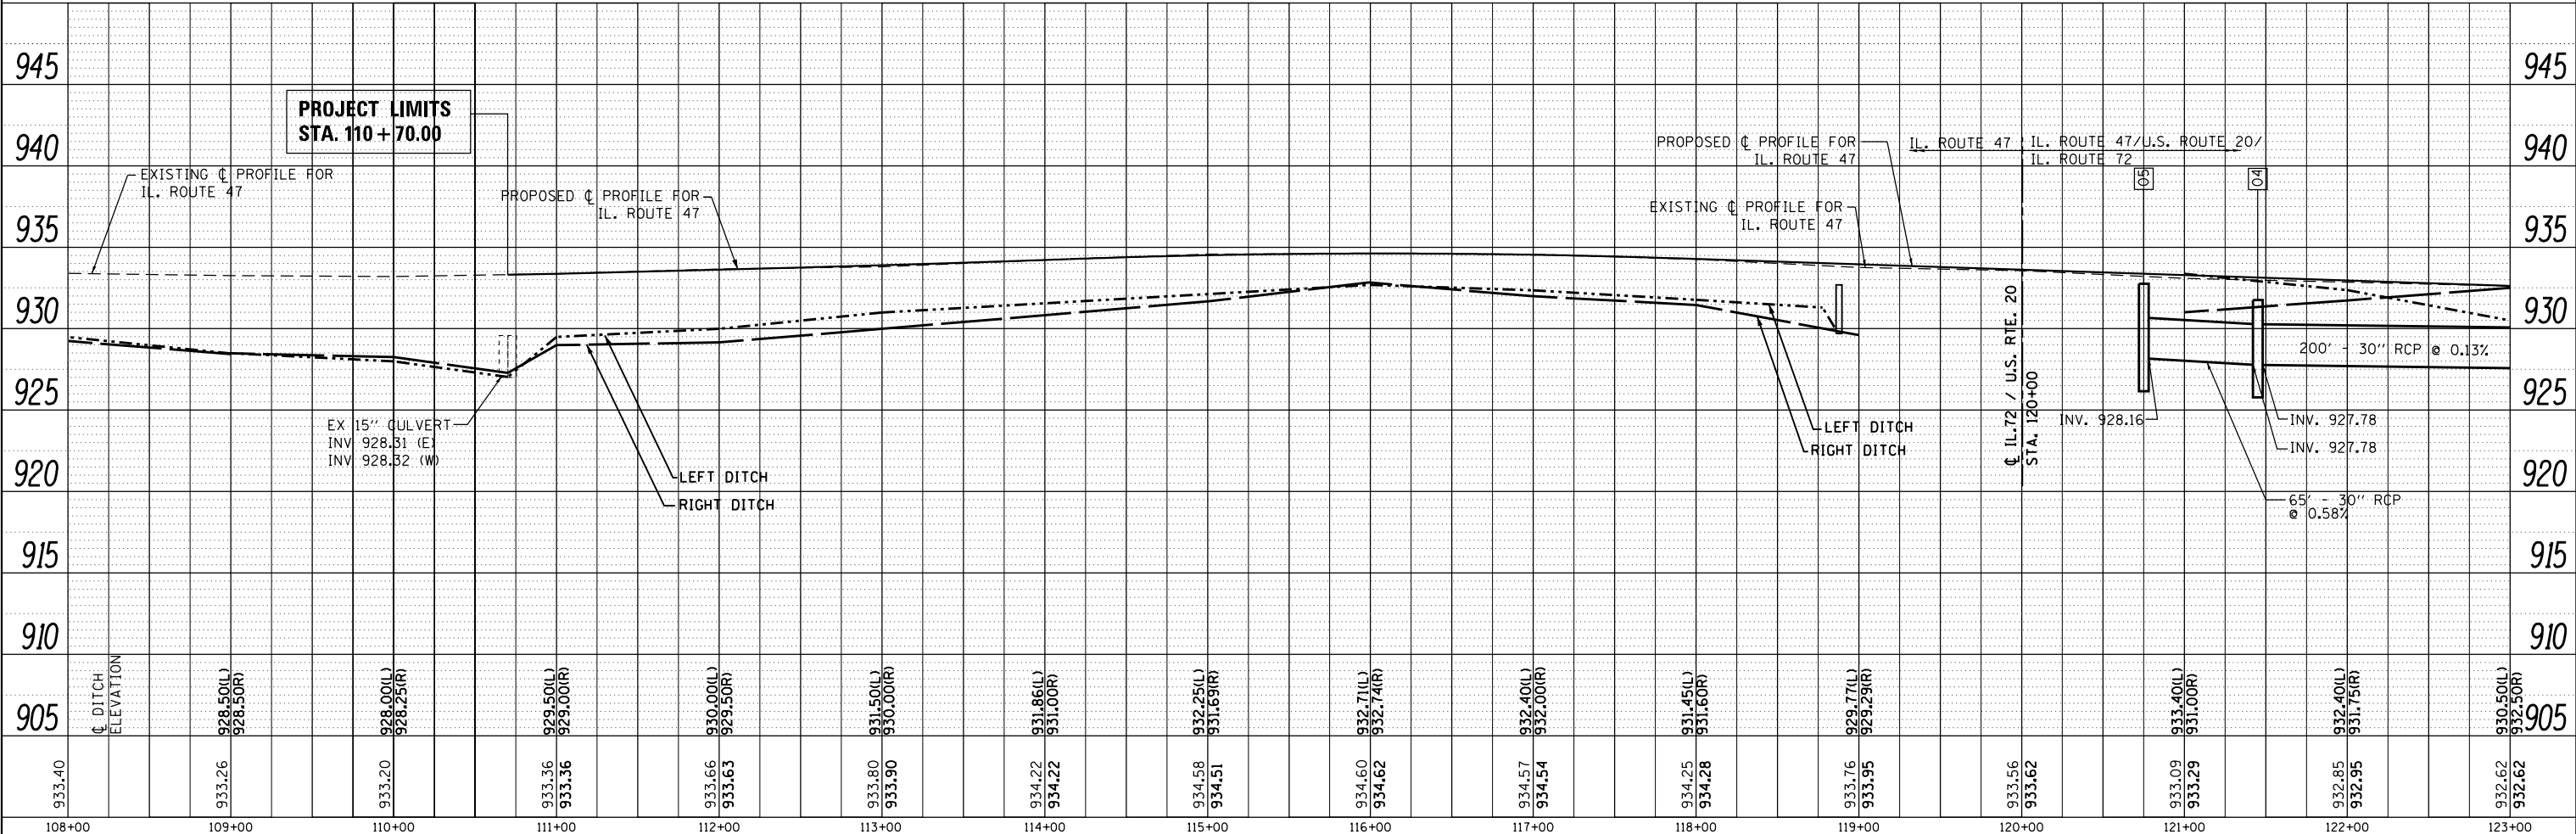


PLAN	SURVEYED	DATE
	PLOTTED	
	NOTE BOOK	
	NO.	
	CADD FILE NAME	

PROFILE	SURVEYED	DATE
	PLOTTED	
	GRADES CHECKED	
	STRUCTURE NOTATIONS OK'D	
	NO.	

G:\Projects\ILLINOIS Department of Transportation\PTB 162 - Item 7 - Various Variations\Work Order\North (South) - US 20 at IL 47 & IL 72\CH11\Cadd Sheets\160101.sht-drain.dgn

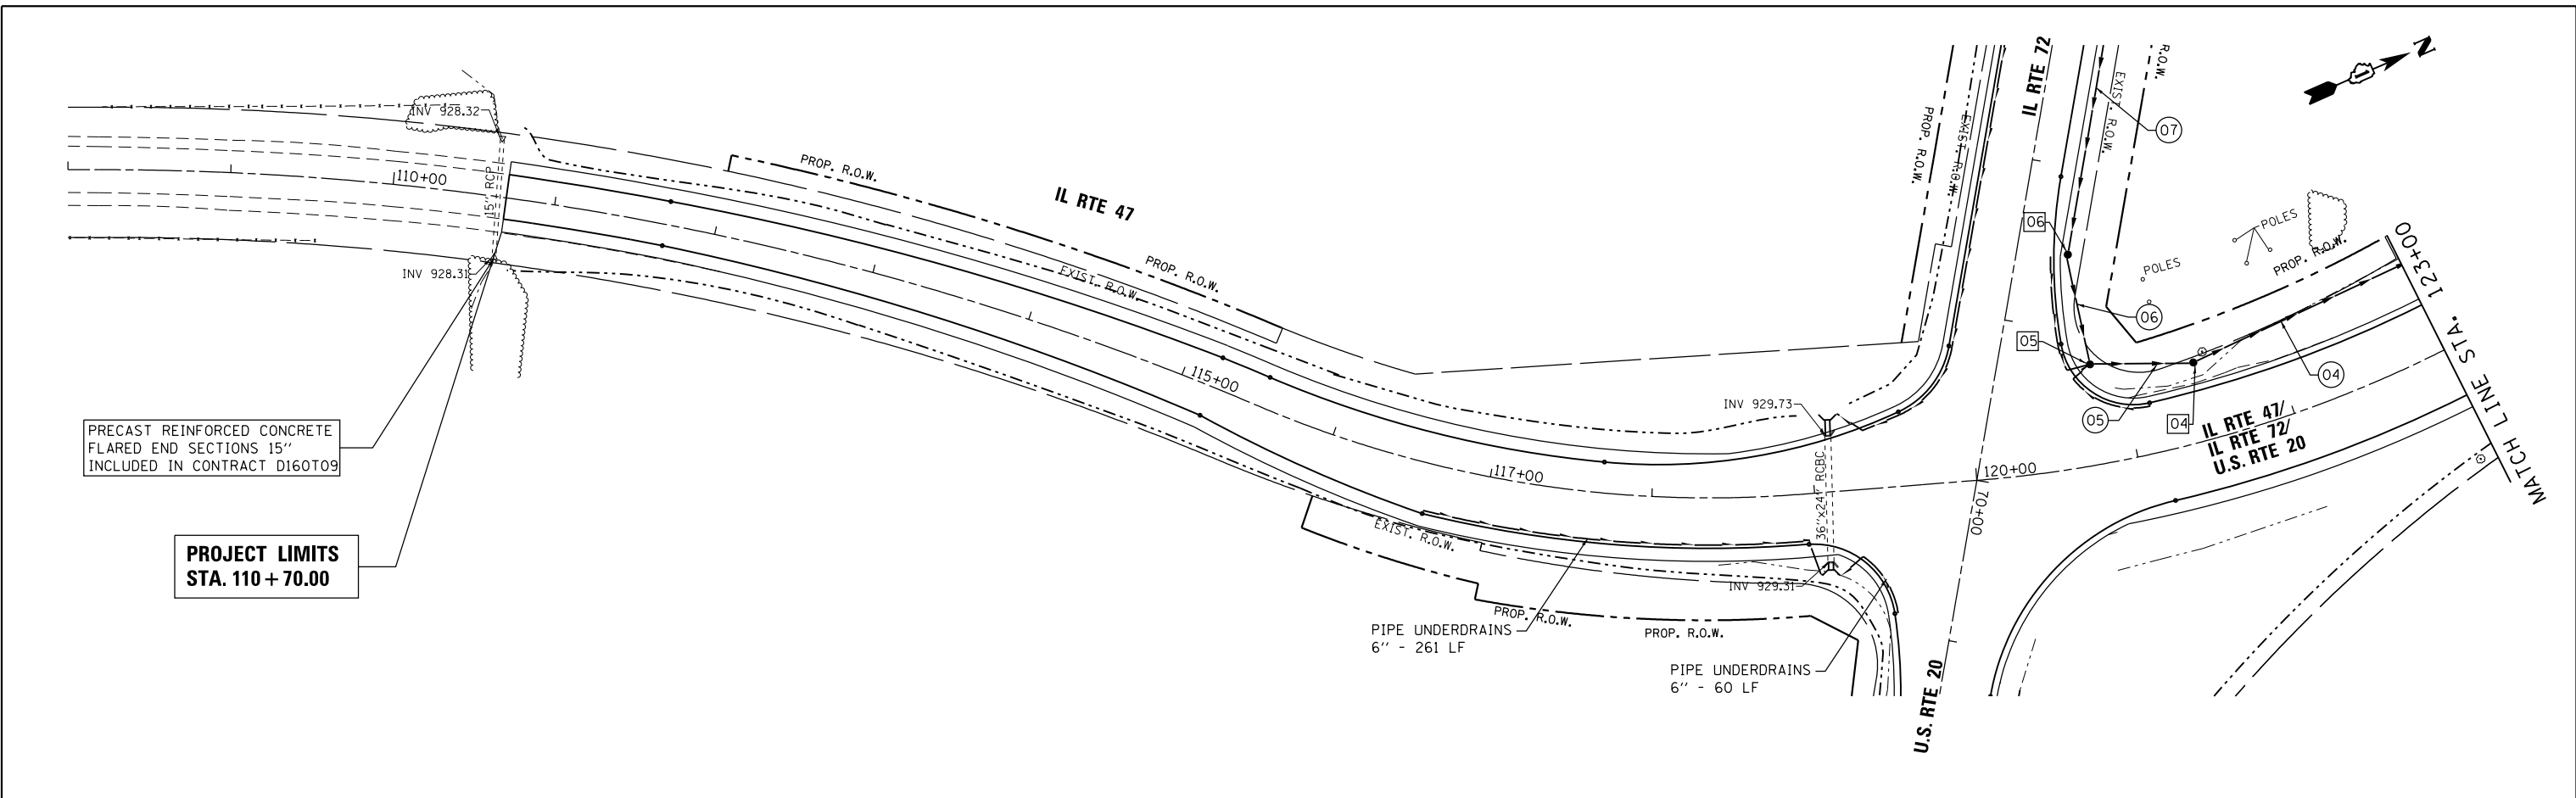

FILE NAME =	USER NAME = chrishfish	DESIGNED - MTM	REVISED -	STATE OF ILLINOIS DEPARTMENT OF TRANSPORTATION	DRAINAGE PLAN AND PROFILE US RTE 20 (SOUTH JUNCTION)			F.A.P. R.T.E.	SECTION	COUNTY	TOTAL SHEETS	SHEET NO.
Default	PLOT SCALE = 100.0000' / in.	CHECKED - BA	REVISED -		SCALE: 1"=50'	SHEET 4	OF 6 SHEETS	STA. 110+70	TO STA. 123+00	KANE	147	52
	PLOT DATE = 4/1/2014	DATE - 3/31/14	REVISED -		CONTRACT NO. 60T09							
					ILLINOIS FED. AID PROJECT							