


PRE-STAGE 1
 MAINTENANCE OF TRAFFIC: U.S. ROUTE 14
 STA. 493+00 TO 602+39.16

- LEGEND**
- ① WET REFLECTIVE TEMPORARY TAPE TYPE III, 4 INCH (WHITE)
 - ② TEMPORARY PAVEMENT
 - ③ WET REFLECTIVE TEMPORARY TAPE TYPE III, 6 INCH (WHITE)
 - ④ WET REFLECTIVE TEMPORARY TAPE TYPE III, 4 INCH (DOUBLE YELLOW)
 - ⑤ WET REFLECTIVE TEMPORARY TAPE TYPE III, 4 INCH (YELLOW)
 - ⑥ DRUM WITH STEADY BURNING LIGHT
 - ⑦ WORK ZONE
 - ⑧ VERTICAL PANEL
 - ⑨ TOPSOIL EXCAVATION AND PLACEMENT (6")
 - ⑩ TEMPORARY EROSION CONTROL SEEDING
 - ⑪ TRAFFIC DIRECTION
 - ⑫ SEEDING, CLASS 2A
 - ⑬ SODDING, SALT TOLERANT

NOTES

1. SEE SHEET 12 FOR TEMPORARY PAVEMENT STRUCTURE DETAIL.

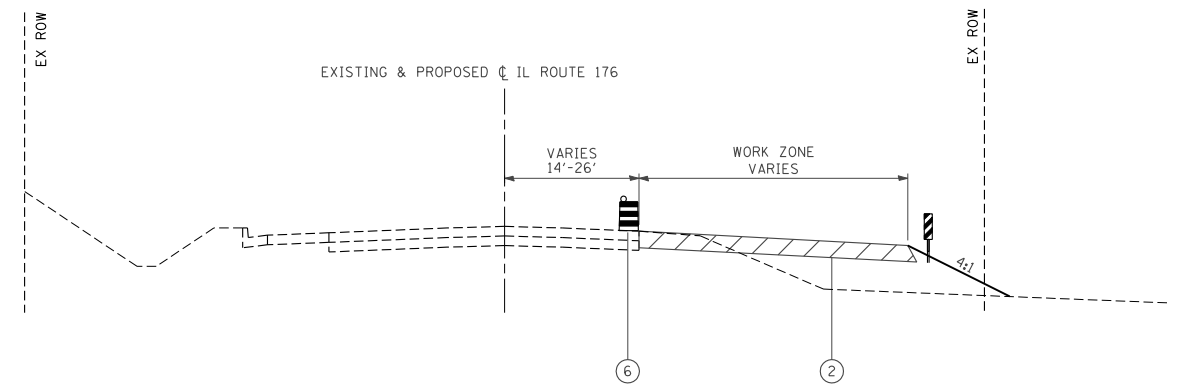

PRE-STAGE 1
 MAINTENANCE OF TRAFFIC: IL ROUTE 176
 STA. 587+39.60 TO 611+40.80

FILE NAME =	USER NAME = .USERNAME.	DESIGNED - JW	REVISED -	STATE OF ILLINOIS DEPARTMENT OF TRANSPORTATION	MAINTENANCE OF TRAFFIC TYPICAL SECTIONS PRE-STAGE 1			F.A. RTE.	SECTION	COUNTY	TOTAL SHEETS	SHEET NO.	
S:\1606\CADD Sheets\0162517-sht-typical-MOT.dgn		DRAWN - JW	REVISED -		305	27R-3	MCHENRY	431	60	CONTRACT NO. 62517			
PLOT SCALE = 20.00000' / IN.		CHECKED - MGZ	REVISED -		SCALE: NTS	SHEET NO. 60 OF 431 SHEETS	STA.	TO STA.	ILLINOIS FED. AID PROJECT				
PLOT DATE = 10/9/2013		DATE - 10/15/2013	REVISED -										