



US RTE 14 STA. 531+00  
SEE SHEET 239 FOR CONTINUATION

US RTE 14 STA. 544+00  
SEE SHEET 239 FOR CONTINUATION

WETLAND PLANTS LIST

SCIENTIFIC NAME	COMMON NAME	PLANTING DEPTH @ NWL*	QTY. (UNIT)
ACORUS CALAMUS	SWEET FLAG	0-6" BELOW NWL	0.76
ASCLEPIAS INCARNATE	SWAMP MILKWEED	0-6" BELOW NWL	0.76
IRIS VIRGINICA SHREVEI	BLUE FLAG	3-6" BELOW NWL	0.76
SCIRPUS ACUTUS	HARD-STEMMED BULRUSH	3-6" BELOW NWL	0.76
SCIRPUS ATROVIRENS	DARK GREEN BULRUSH	0-6" ABOVE NWL	0.76
SCIRPUS PUNGENS	CHAIRMAKER'S RUSH	3-6" BELOW NWL	0.76
SCIRPUS VALIDUS CREBER	GREAT BULRUSH	3-6" BELOW NWL	0.76
VERBENA HASTATA	BLUE VERVAIN	0-6" ABOVE NWL	0.76




\* NORMAL WATER LEVEL

LANDSCAPING NOTES:

- PLUGS SHALL BE PLANTED FROM THE POND BOTTOM ELEV. 904.5 TO ELEV. 905.5. CONTRACTOR SHALL PICK ONE PLANT SPECIES FROM A DIFFERENT PLANTING DEPTH AT NORMAL WATER LEVEL (A TOTAL OF (2)) TO PLANT WITHIN ONE GOOSE GRID BARRIER. EACH GOOSE GRID BARRIER GROUPING SHALL BE SPACED 85'-100' APART FROM EACH OTHER. PLUG PLANTING SHALL FOLLOW THE GOOSE GRID BARRIER DETAIL AND BE PLANTED WITHIN THEIR CORRECT PLANTING DEPTH LEVEL.
- CONTRACTOR SHALL PLACE 4" OF TOPSOIL AFTER THE TEMPORARY SEDIMENT BASIN IS CLEANED OUT AND PRIOR TO FINAL PLANTING WITH A FINISH GRADE ELEV. OF 904.5 AT SURFACE OF TOPSOIL.

LEGEND:

- ① POLYUREA PAVEMENT MARKING TYPE I - LINE 4" (WHITE)
- ② POLYUREA PAVEMENT MARKING TYPE I - LINE 4" (WHITE SKIP-DASH 30'-10')
- ③ POLYUREA PAVEMENT MARKING TYPE I - LINE 6" (WHITE)
- ④ POLYUREA PAVEMENT MARKING TYPE I - LINE 6" (WHITE SKIP-DASH 6'-2')
- ⑤ POLYUREA PAVEMENT MARKING TYPE I - LINE 12" (WHITE)
- ⑥ POLYUREA PAVEMENT MARKING TYPE I - LINE 24" (WHITE)
- ⑦ POLYUREA PAVEMENT MARKING TYPE I - LINE 4" (YELLOW)
- ⑧ POLYUREA PAVEMENT MARKING TYPE I - LINE 4" (YELLOW SKIP-DASH 30'-10')
- ⑨ POLYUREA PAVEMENT MARKING TYPE I - LINE 4" (DOUBLE YELLOW @ 9" C-C)
- ⑩ POLYUREA PAVEMENT MARKING TYPE I - LINE 12" (YELLOW)
- ⑪ POLYUREA PAVEMENT MARKING TYPE I - LETTERS AND SYMBOL (WHITE)
- ⑫ POLYUREA PAVEMENT MARKING TYPE I - LINE 12" (WHITE @ 36" C-C)
- ⑬ EPOXY PAVEMENT MARKING - LINE 4" (YELLOW)
- ⑭ EPOXY PAVEMENT MARKING - LINE 24" (WHITE)
- ▲ RAISED REFLECTIVE PAVEMENT MARKER, ONE-WAY CRYSTAL
- ⊕ PROPOSED TREE
- PROPOSED SOD
- SEEDING, CLASS 2A; TOPSOIL FURNISH AND PLACE, 6"; EROSION CONTROL BLANKET
- ▨ SEEDING, CLASS 2A; TOPSOIL FURNISH AND PLACE, 24"; EROSION CONTROL BLANKET
- ▩ SEEDING, CLASS 4A; EROSION CONTROL BLANKET
- ▽ PERENNIAL PLANTS, WETLAND TYPE, 2" DIAM. BY 4" DEEP PLUG; TOPSOIL FURNISH AND PLACE, 4"

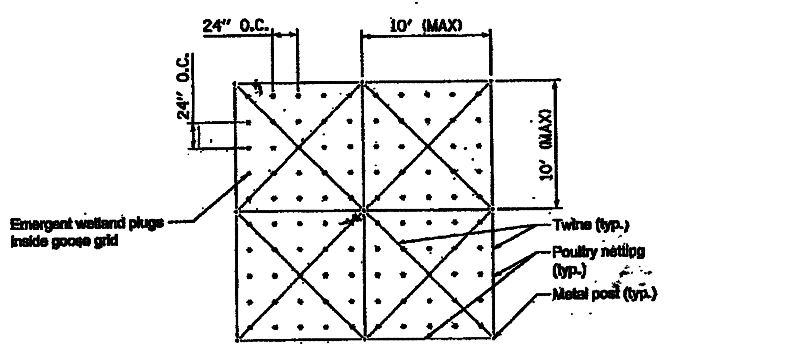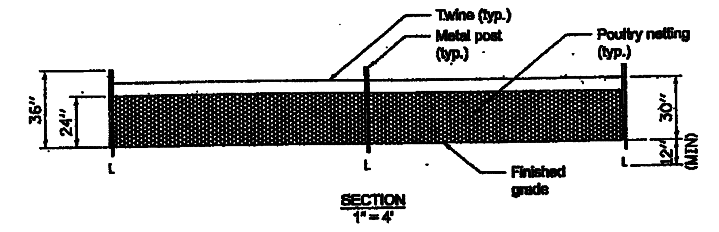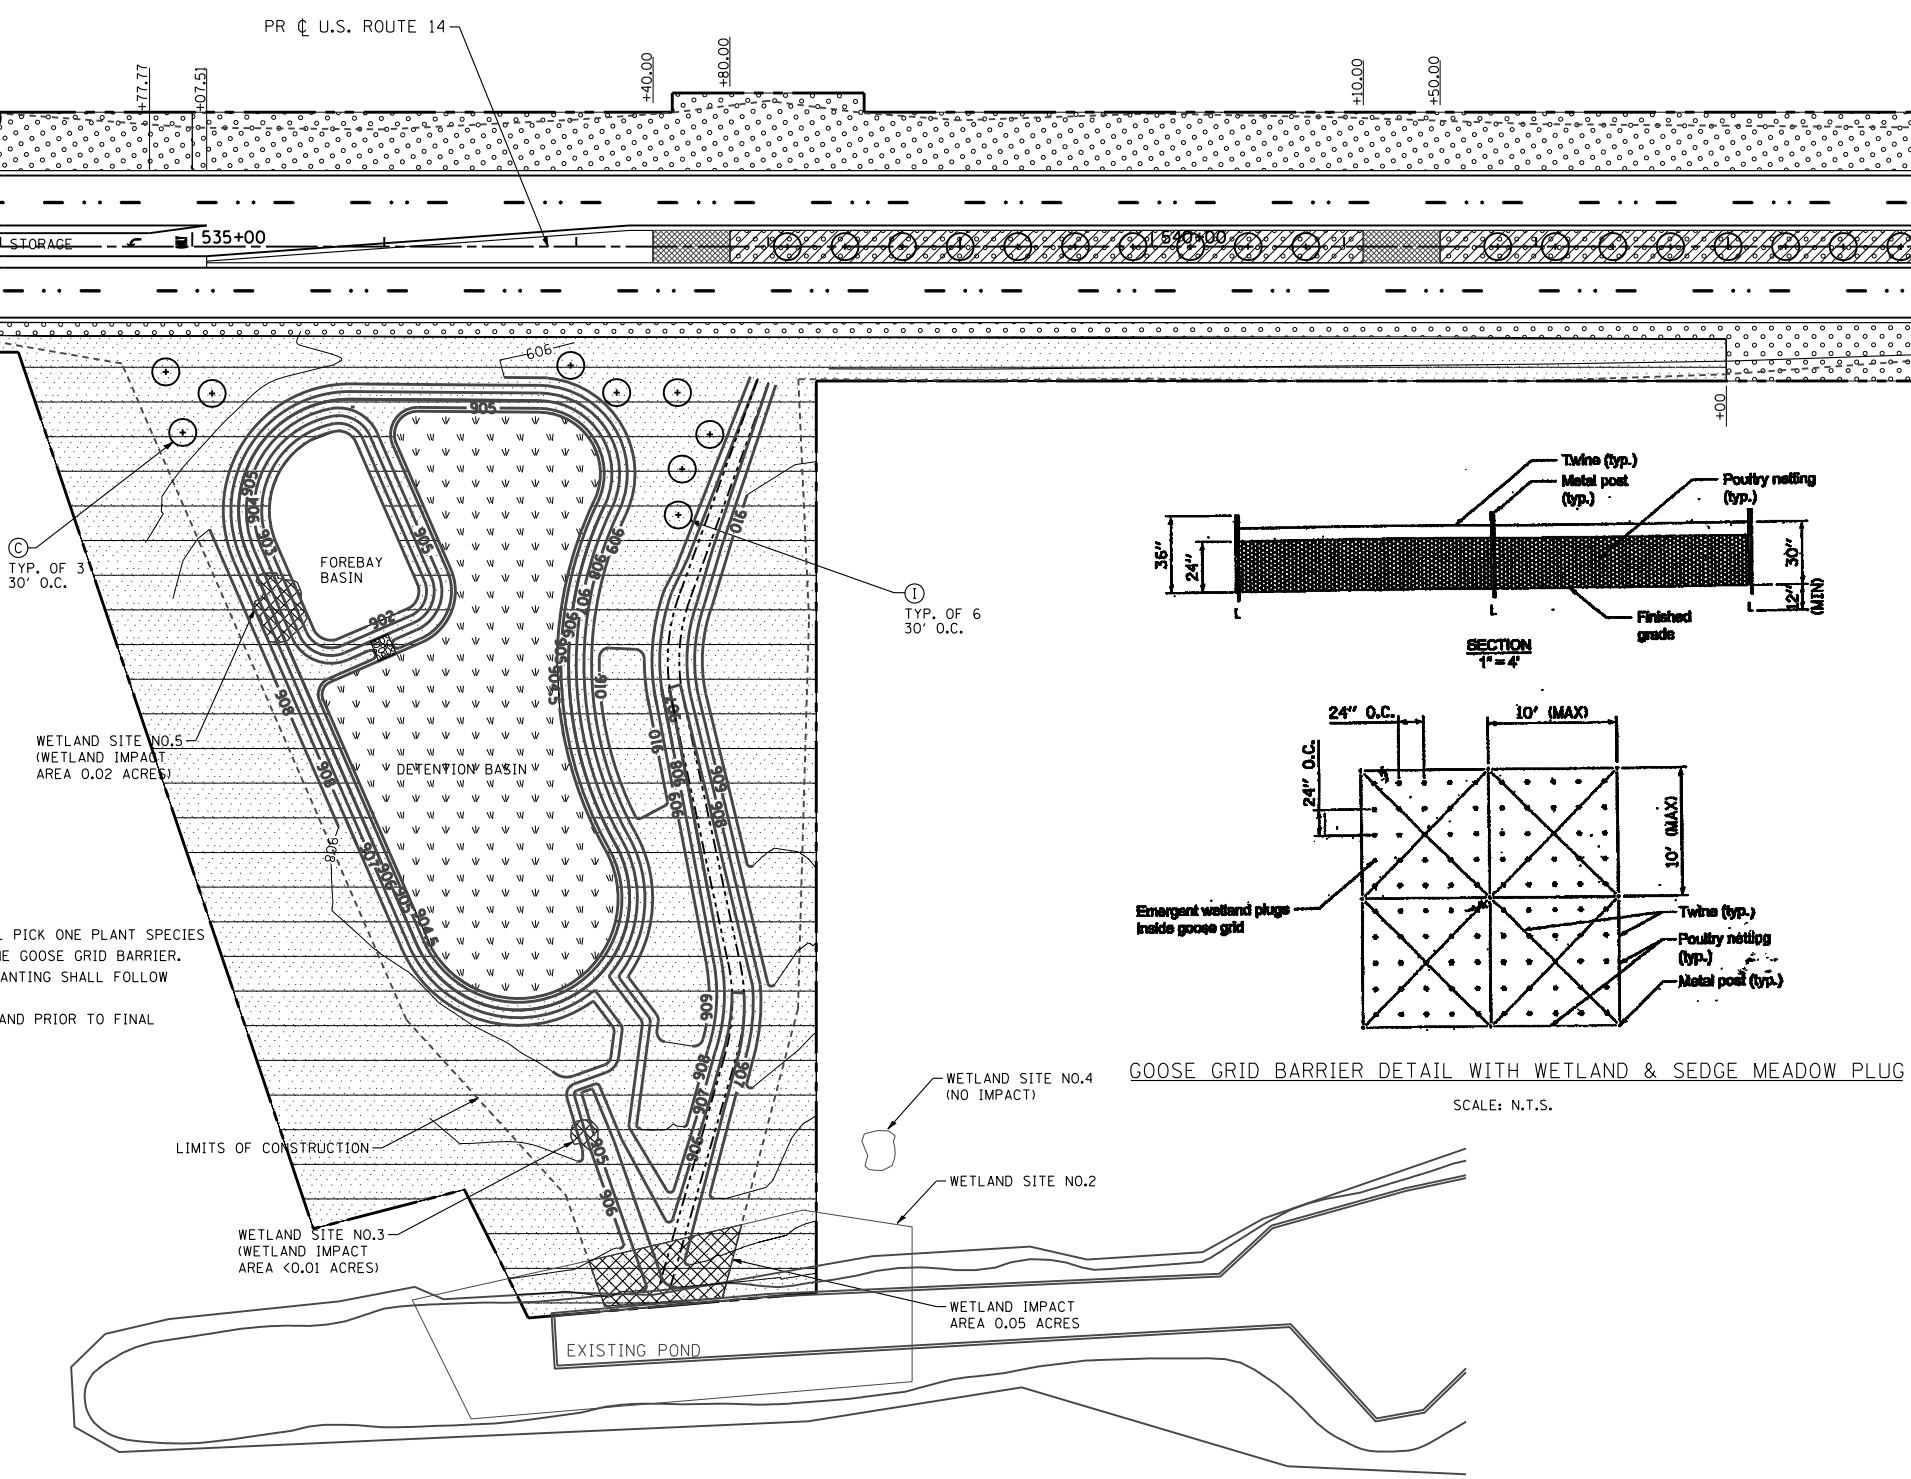

GOOSE GRID BARRIER DETAIL WITH WETLAND & SEDGE MEADOW PLUG  
SCALE: N.T.S.