



PLAN	SURVEYED	DATE
	PLOTTED	BY
	ALIGNED	
	CHECKED	
	FILED	
	NO.	

PROFILE	SURVEYED	DATE
	PLOTTED	BY
	GRADES	
	CHECKED	
	STRUCTURE	
	NOTATIONS	
	CPWD	
	NO.	

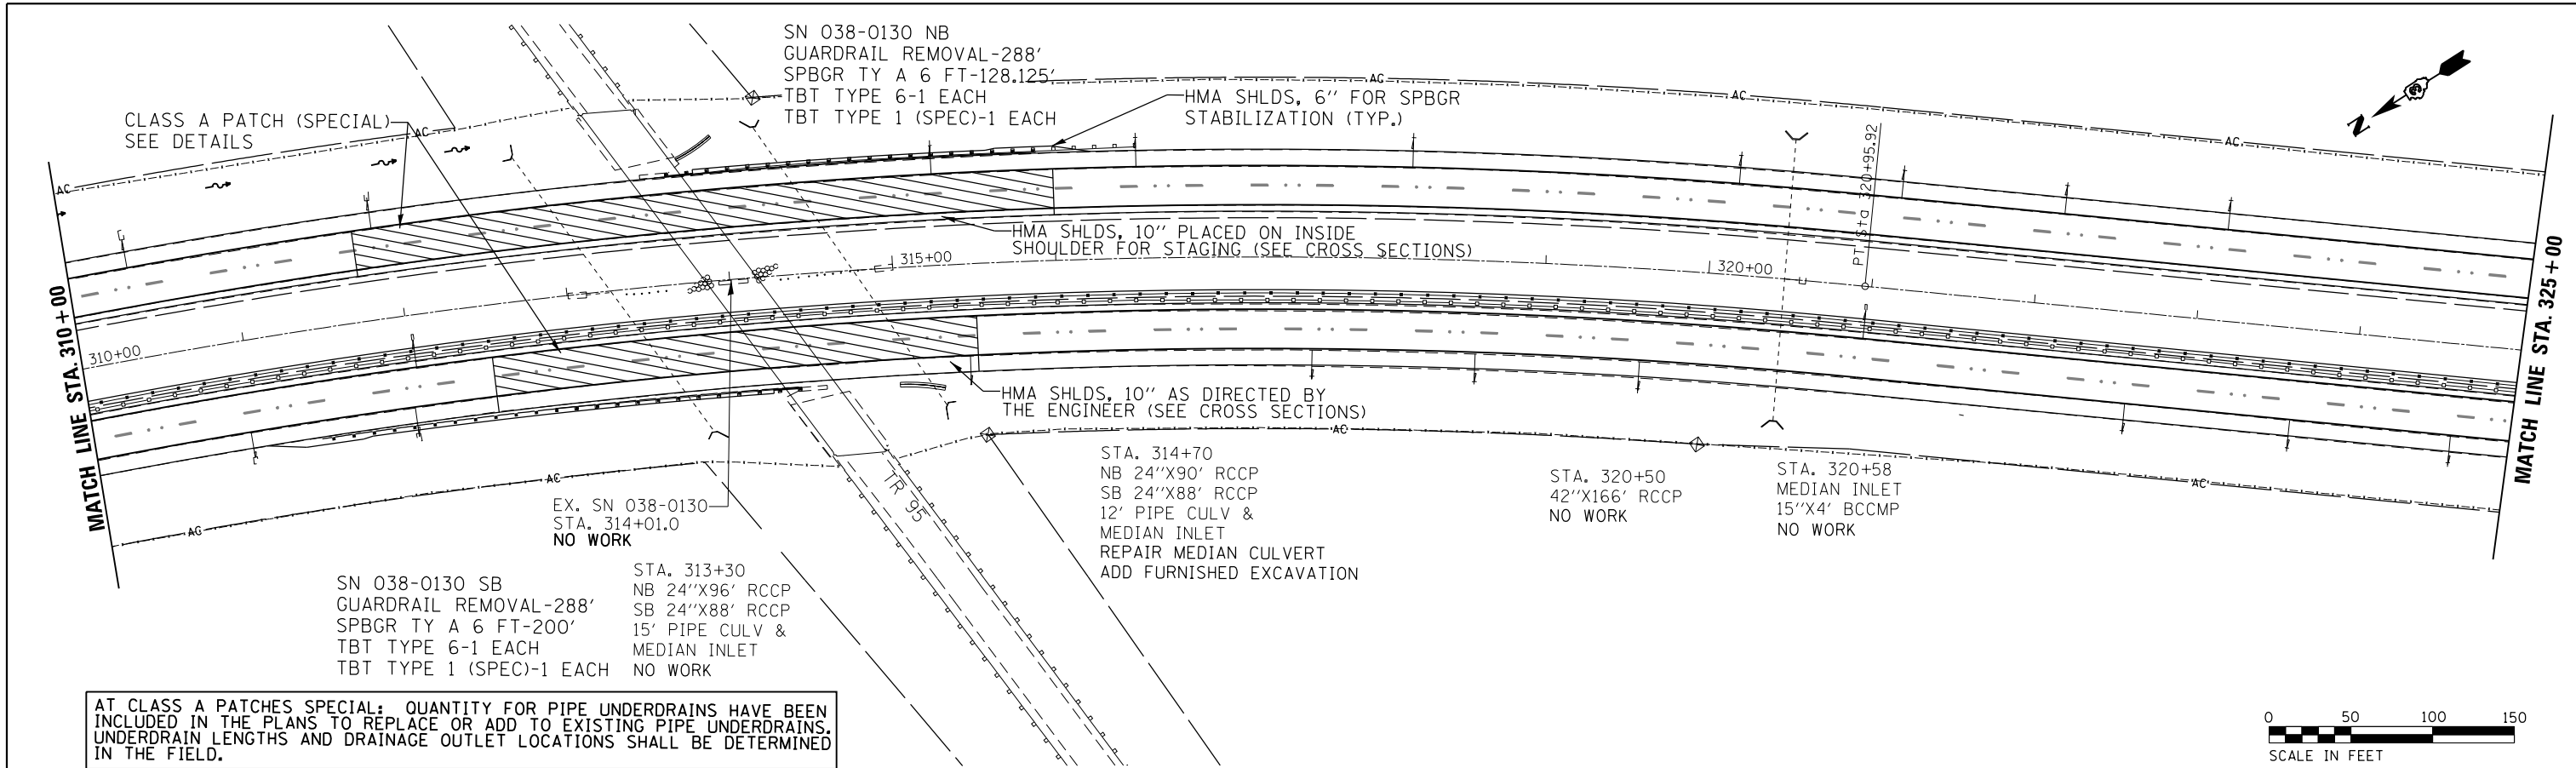

AT CLASS A PATCHES SPECIAL: QUANTITY FOR PIPE UNDERDRAINS HAVE BEEN INCLUDED IN THE PLANS TO REPLACE OR ADD TO EXISTING PIPE UNDERDRAINS. UNDERDRAIN LENGTHS AND DRAINAGE OUTLET LOCATIONS SHALL BE DETERMINED IN THE FIELD.

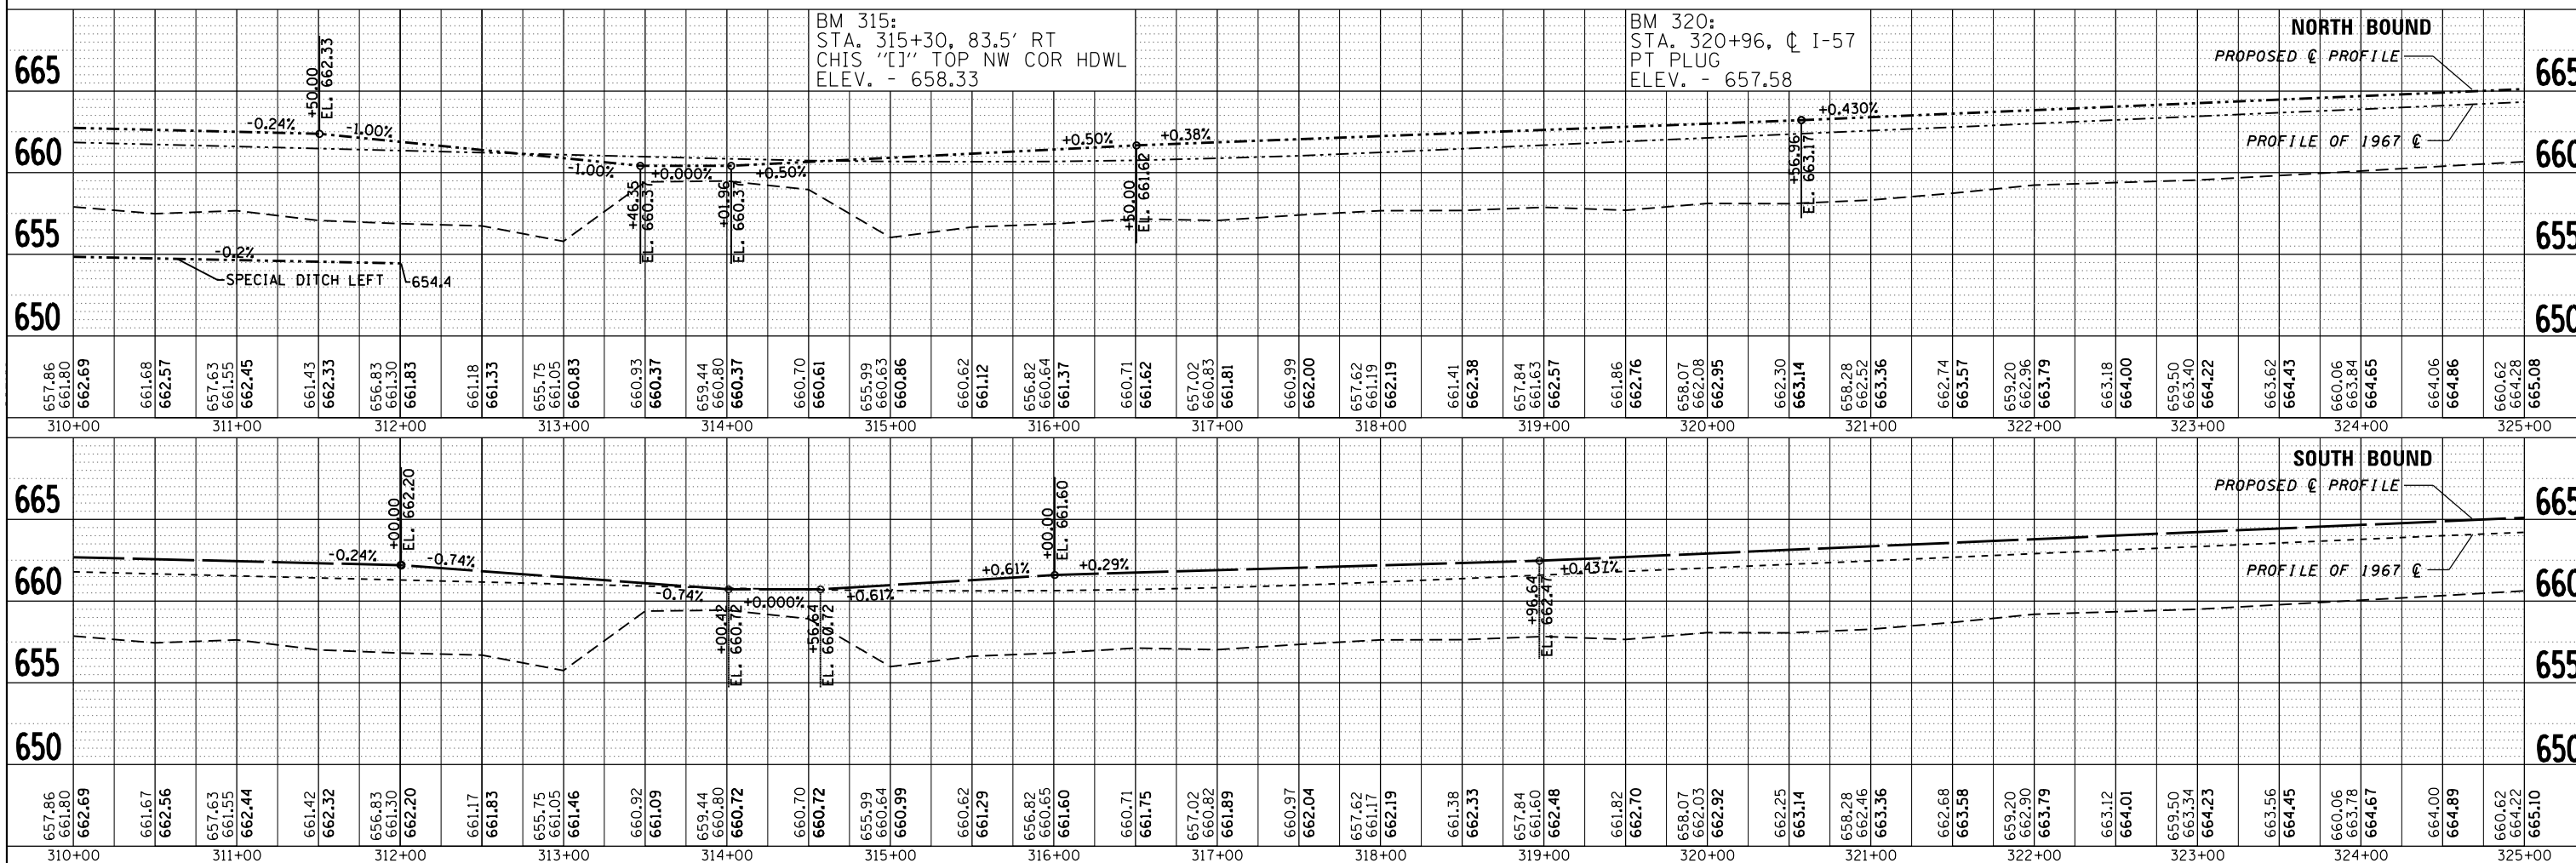

FILE NAME =	USER NAME = duncanbd	DESIGNED -	REVISED -
c:\pwwork\pwwork\duncanbd\dms30308\plansheets.dgn		CHECKED -	REVISED -
		DRAWN -	REVISED -
		CHECKED -	REVISED -

STATE OF ILLINOIS
DEPARTMENT OF TRANSPORTATION

PLAN AND PROFILE

SCALE: 1"=50' SHEET NO. 3 OF 17 SHEETS STA. 310+00 TO STA. 325+00

F.A.I. RTE.	SECTION	COUNTY	TOTAL SHEETS	SHEET NO.
57	*	IROQUOIS	190	24
* (38-4)RS-2, (38-4)BR,BR1,BR3		CONTRACT NO. 66757		
FED. ROAD DIST. NO.		ILLINOIS FED. AID PROJECT		