
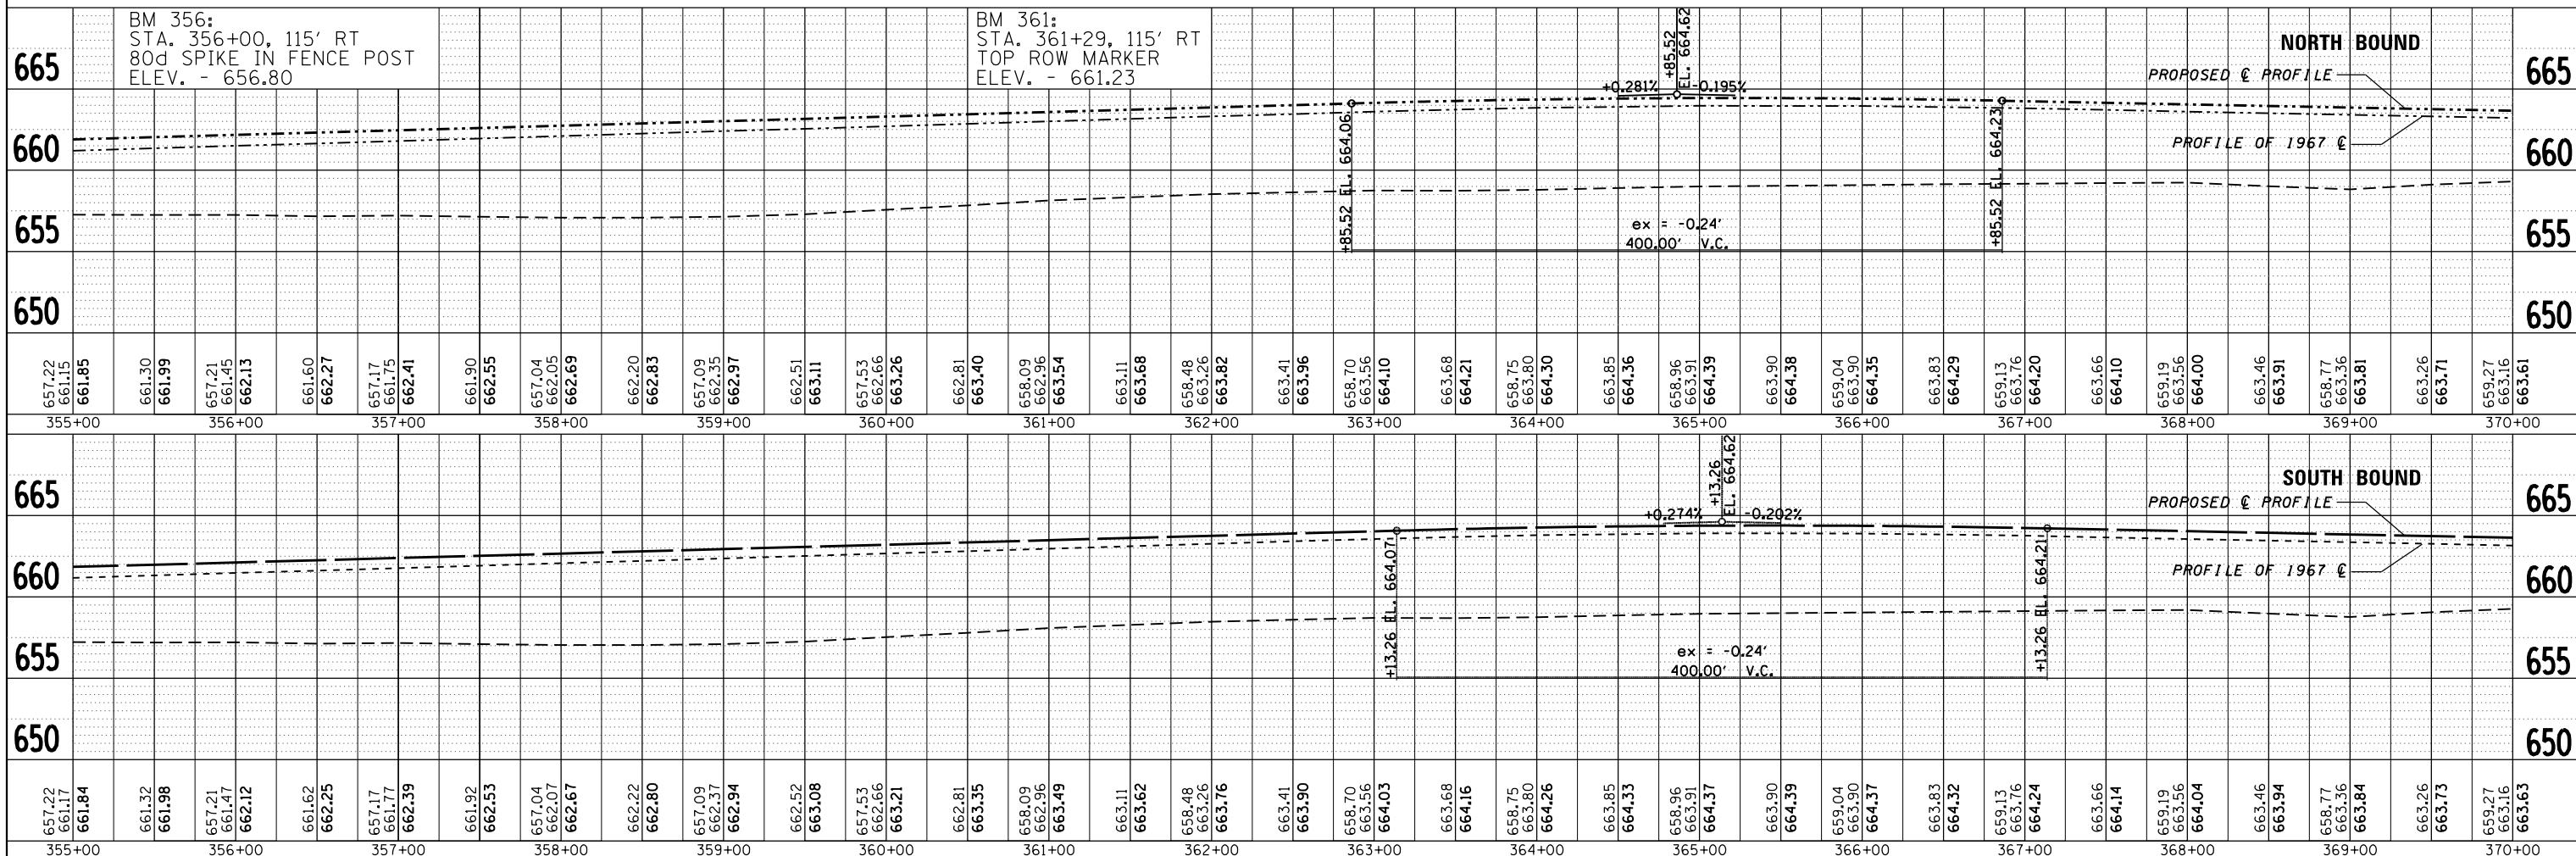


PLAN	SURVEYED	DATE
	PLOTTED	BY
	GRADES CHECKED	
	ALIGNMENT CHECKED	
	STRUCTURE NOTATIONS CHECKED	
	FIELD FILE NAME	
	NO.	

PROFILE	SURVEYED	DATE
	PLOTTED	BY
	GRADES CHECKED	
	ALIGNMENT CHECKED	
	STRUCTURE NOTATIONS CHECKED	
	FIELD FILE NAME	
	NO.	

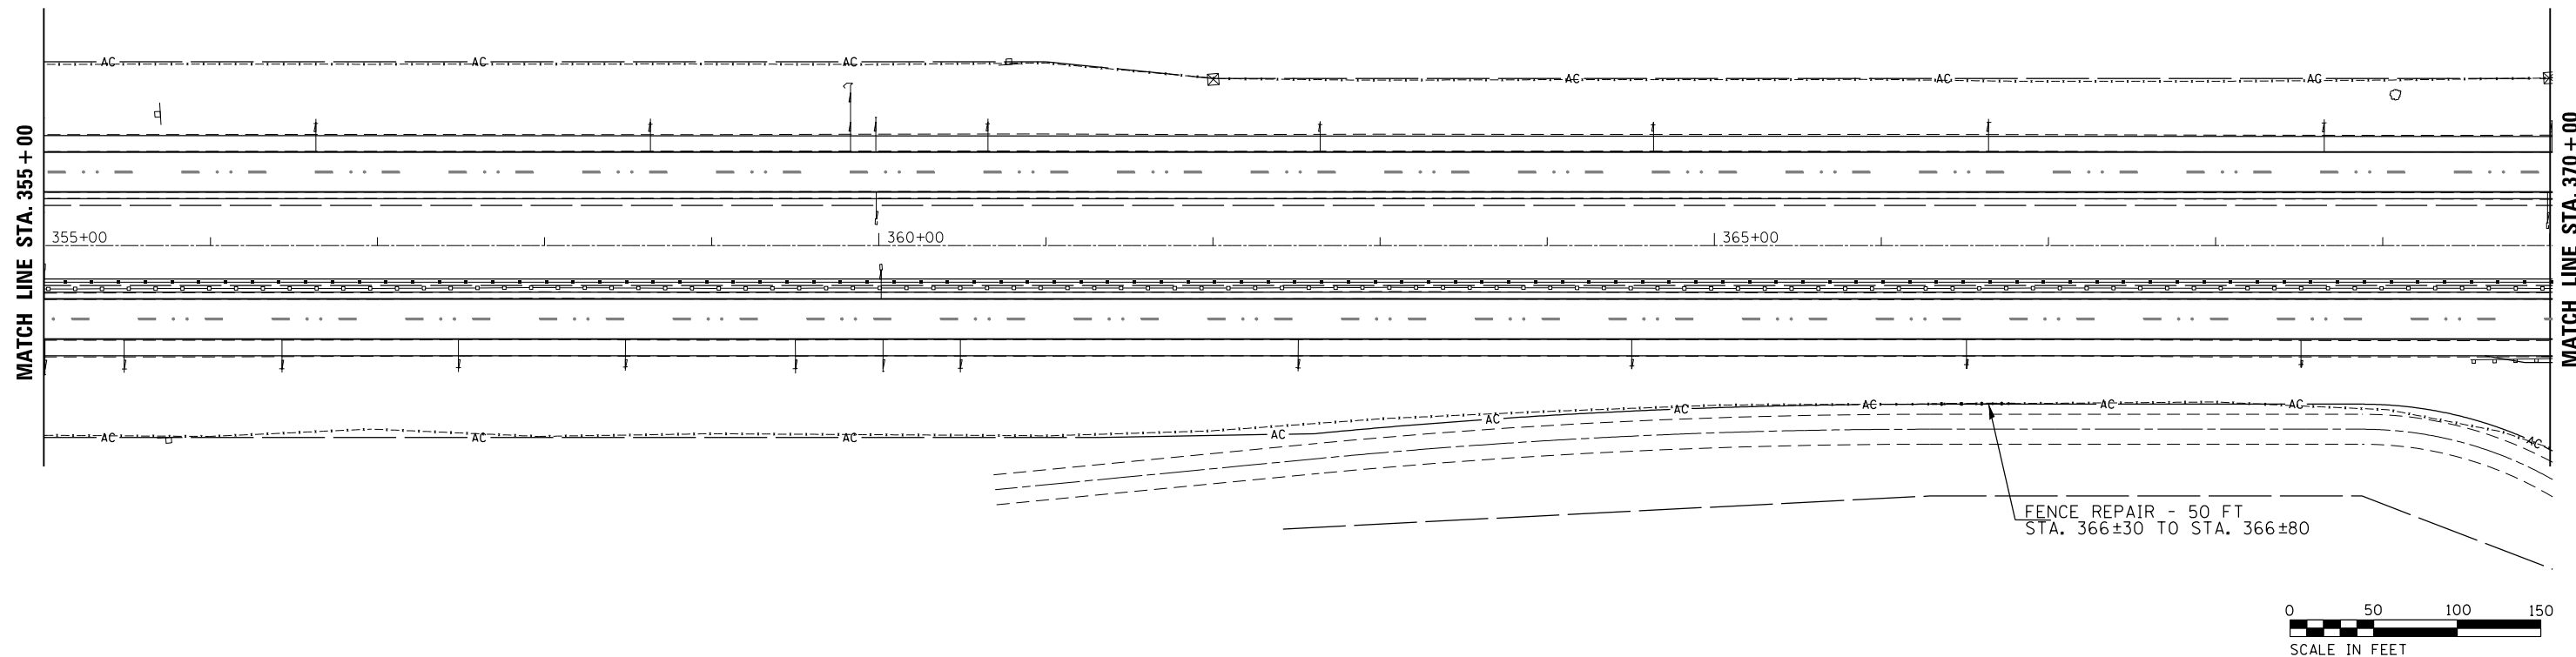

FILE NAME =	USER NAME = duncanbd	DESIGNED -	REVISIED -	<b>STATE OF ILLINOIS DEPARTMENT OF TRANSPORTATION</b>	<b>PLAN AND PROFILE</b>			F.A.I. RTE. =	SECTION	COUNTY	TOTAL SHEETS	SHEET NO.
c:\pwork\pwork\duncanbd\dms30308\plansheets.dgn		CHECKED -	REVISIED -		57	*	IROQUOIS	190	27			
PLOT SCALE = 100.0000' / in.		DRAWN -	REVISIED -		* (38-4)RS-2, (38-4)BR, BR1, BR3			CONTRACT NO. 66757				
PLOT DATE = 6/2/2014		CHECKED -	REVISIED -		SCALE: 1"=50'	SHEET NO. 6 OF 17 SHEETS	STA. 355+00 TO STA. 370+00	FED. ROAD DIST. NO. ILLINOIS FED. AID PROJECT				