

PLAN	SURVEYED	DATE
NOTE BOOK	PLOTTED	BY
NO.	CHECKED	
	FILE NAME	

PROFILE	SURVEYED	DATE
NOTE BOOK	PLOTTED	BY
NO.	CHECKED	
	FILE NAME	




SN 038-2020 NB
 GUARDRAIL REMOVAL-315'
 SPBGR TY A 6 FT-253.125'
 TBT TYPE 2-1 EACH
 TBT TYPE 1 (SPEC)-1 EACH

STA. 403+43
 15''X6' BCCMP
 W/ MEDIAN INLET
 NO WORK

HMA SHLDS, 6'' FOR SPBGR
 STABILIZATION (TYP.)

MATCH LINE STA. 400+00

MATCH LINE STA. 415+00

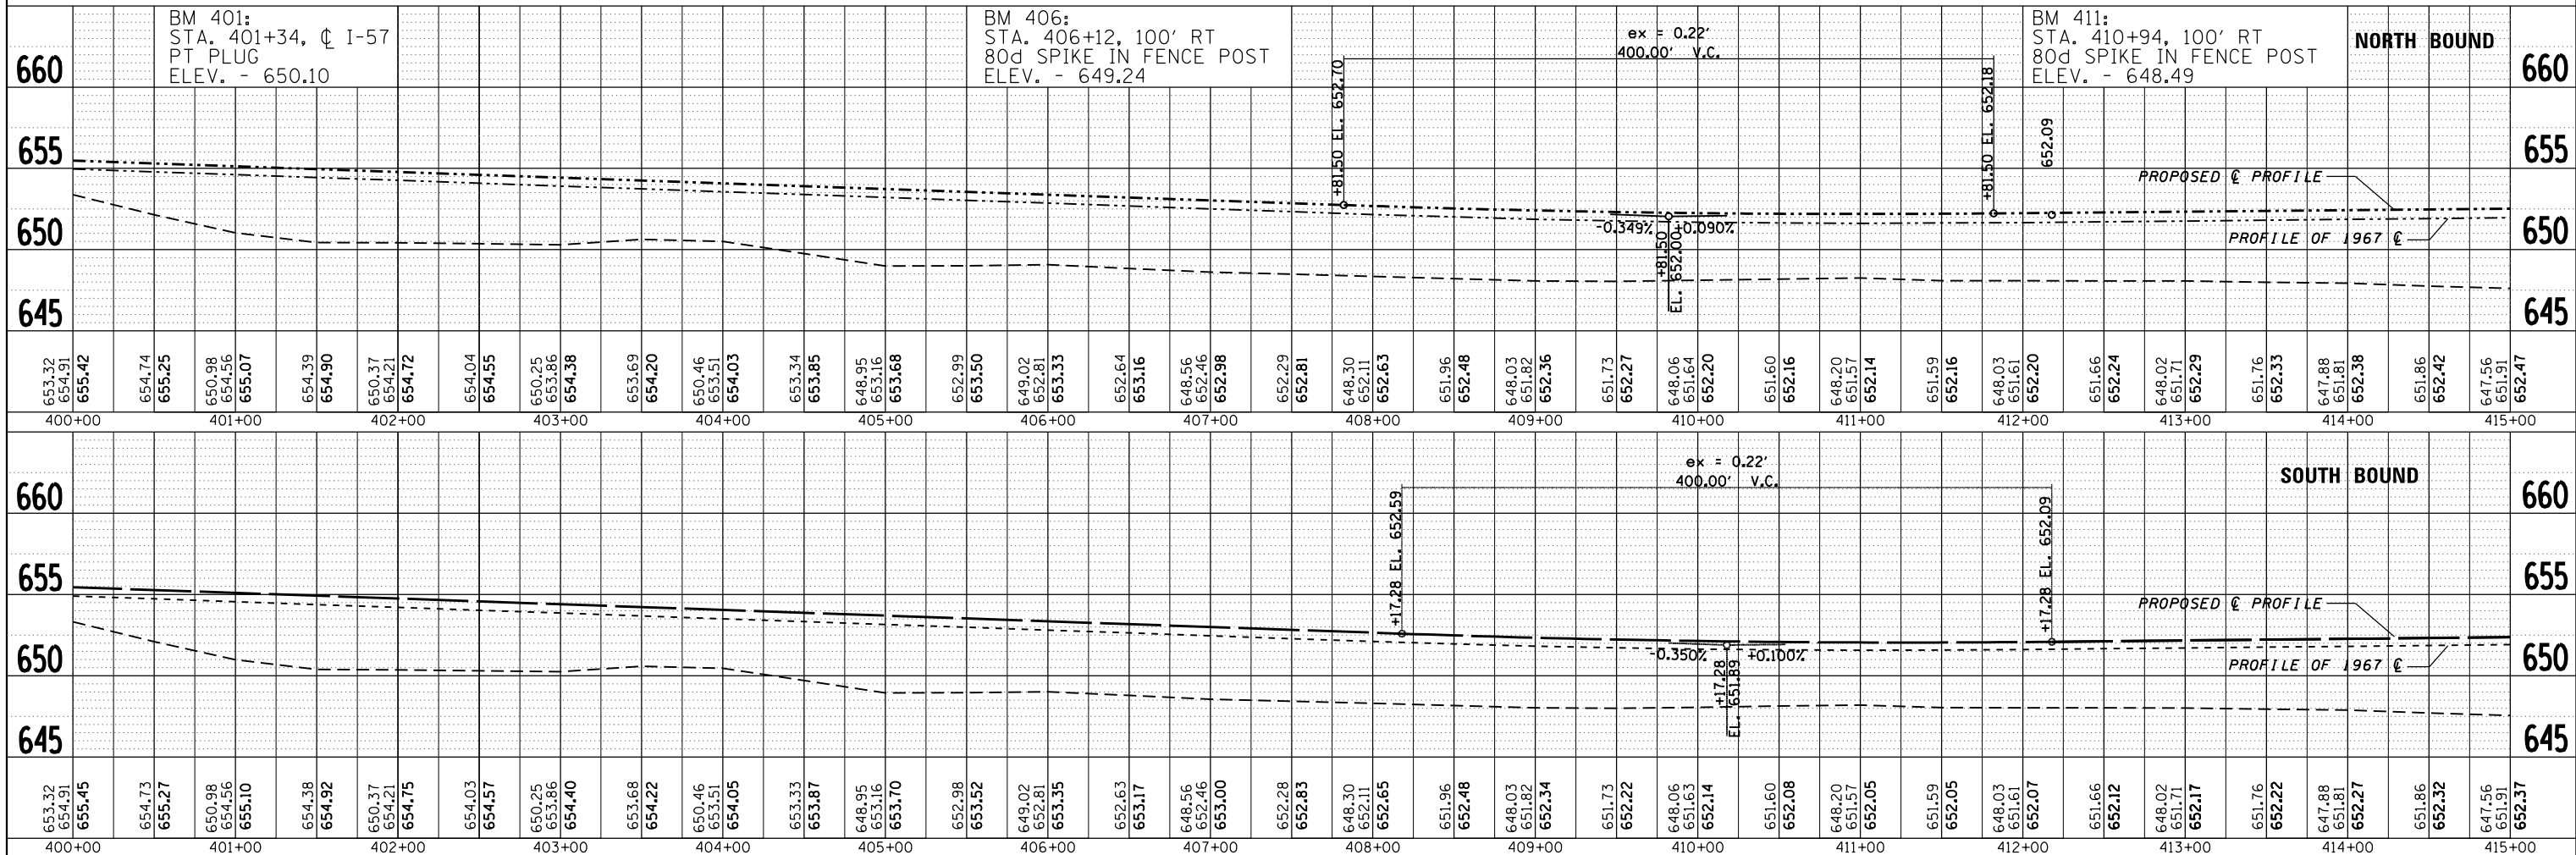 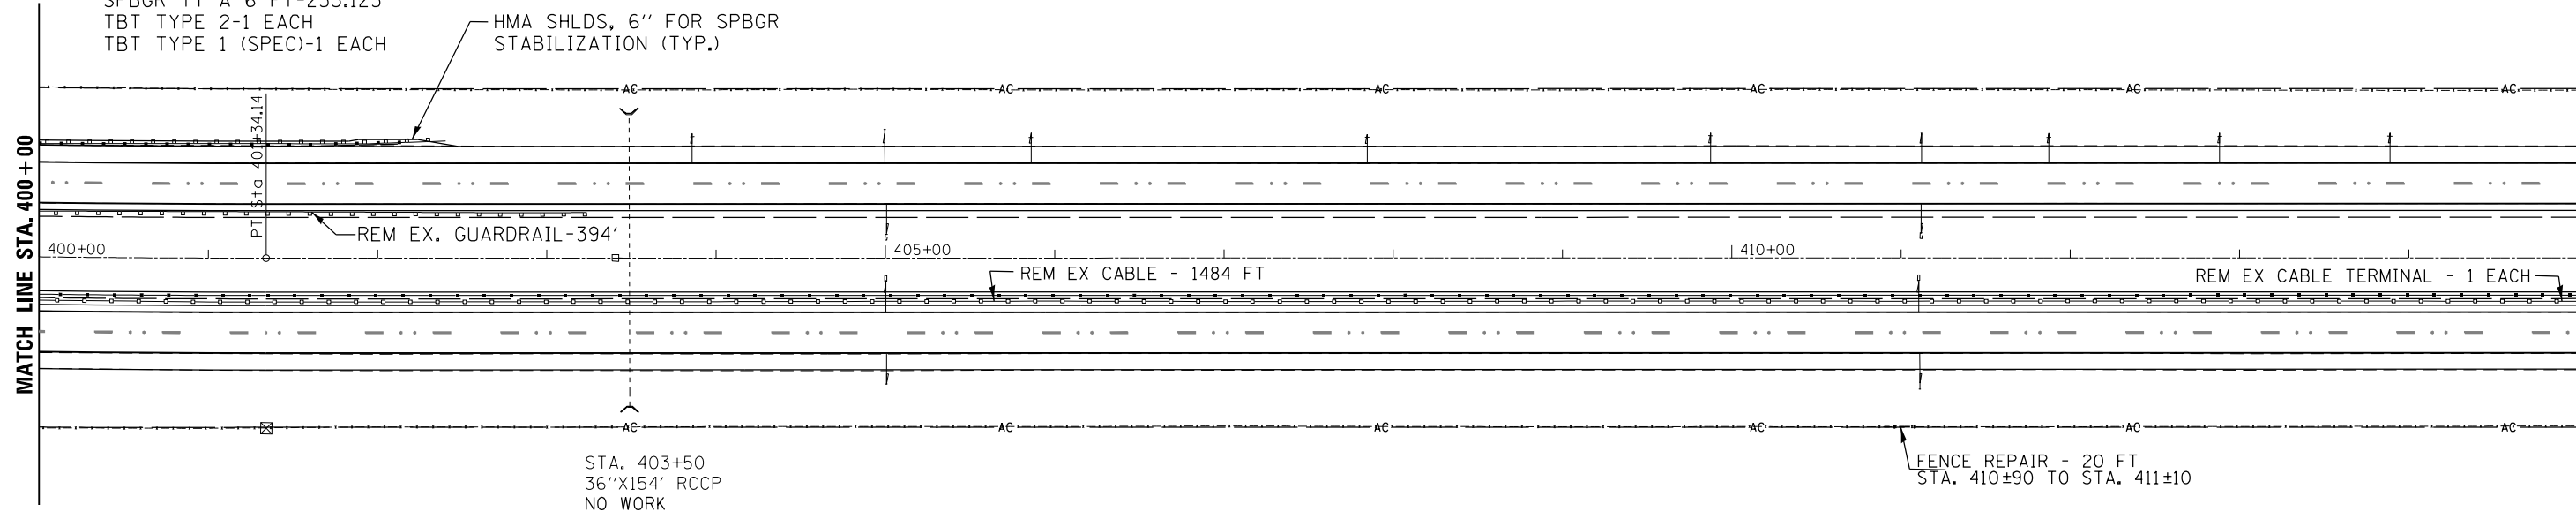

FILE NAME =	USER NAME = duncanbd	DESIGNED -	REVISED -	STATE OF ILLINOIS DEPARTMENT OF TRANSPORTATION	PLAN AND PROFILE		F.A.I. R.T.E.	SECTION	COUNTY	TOTAL SHEETS	SHEET NO.
c:\pwwork\pwwork\duncanbd\dms30308\plan\shets.dgn		CHECKED -	REVISED -		57	*	IROQUOIS	190	30		
PLOT SCALE = 100.0000' / in.		DRAWN -	REVISED -		* (38-4)RS-2, (38-4)BR,BR1,BR3			CONTRACT NO. 66757			
PLOT DATE = 6/2/2014		CHECKED -	REVISED -		FED. ROAD DIST. NO.			ILLINOIS FED. AID PROJECT			

SCALE: 1"=50' SHEET NO. 9 OF 17 SHEETS STA. 400+00 TO STA. 415+00