
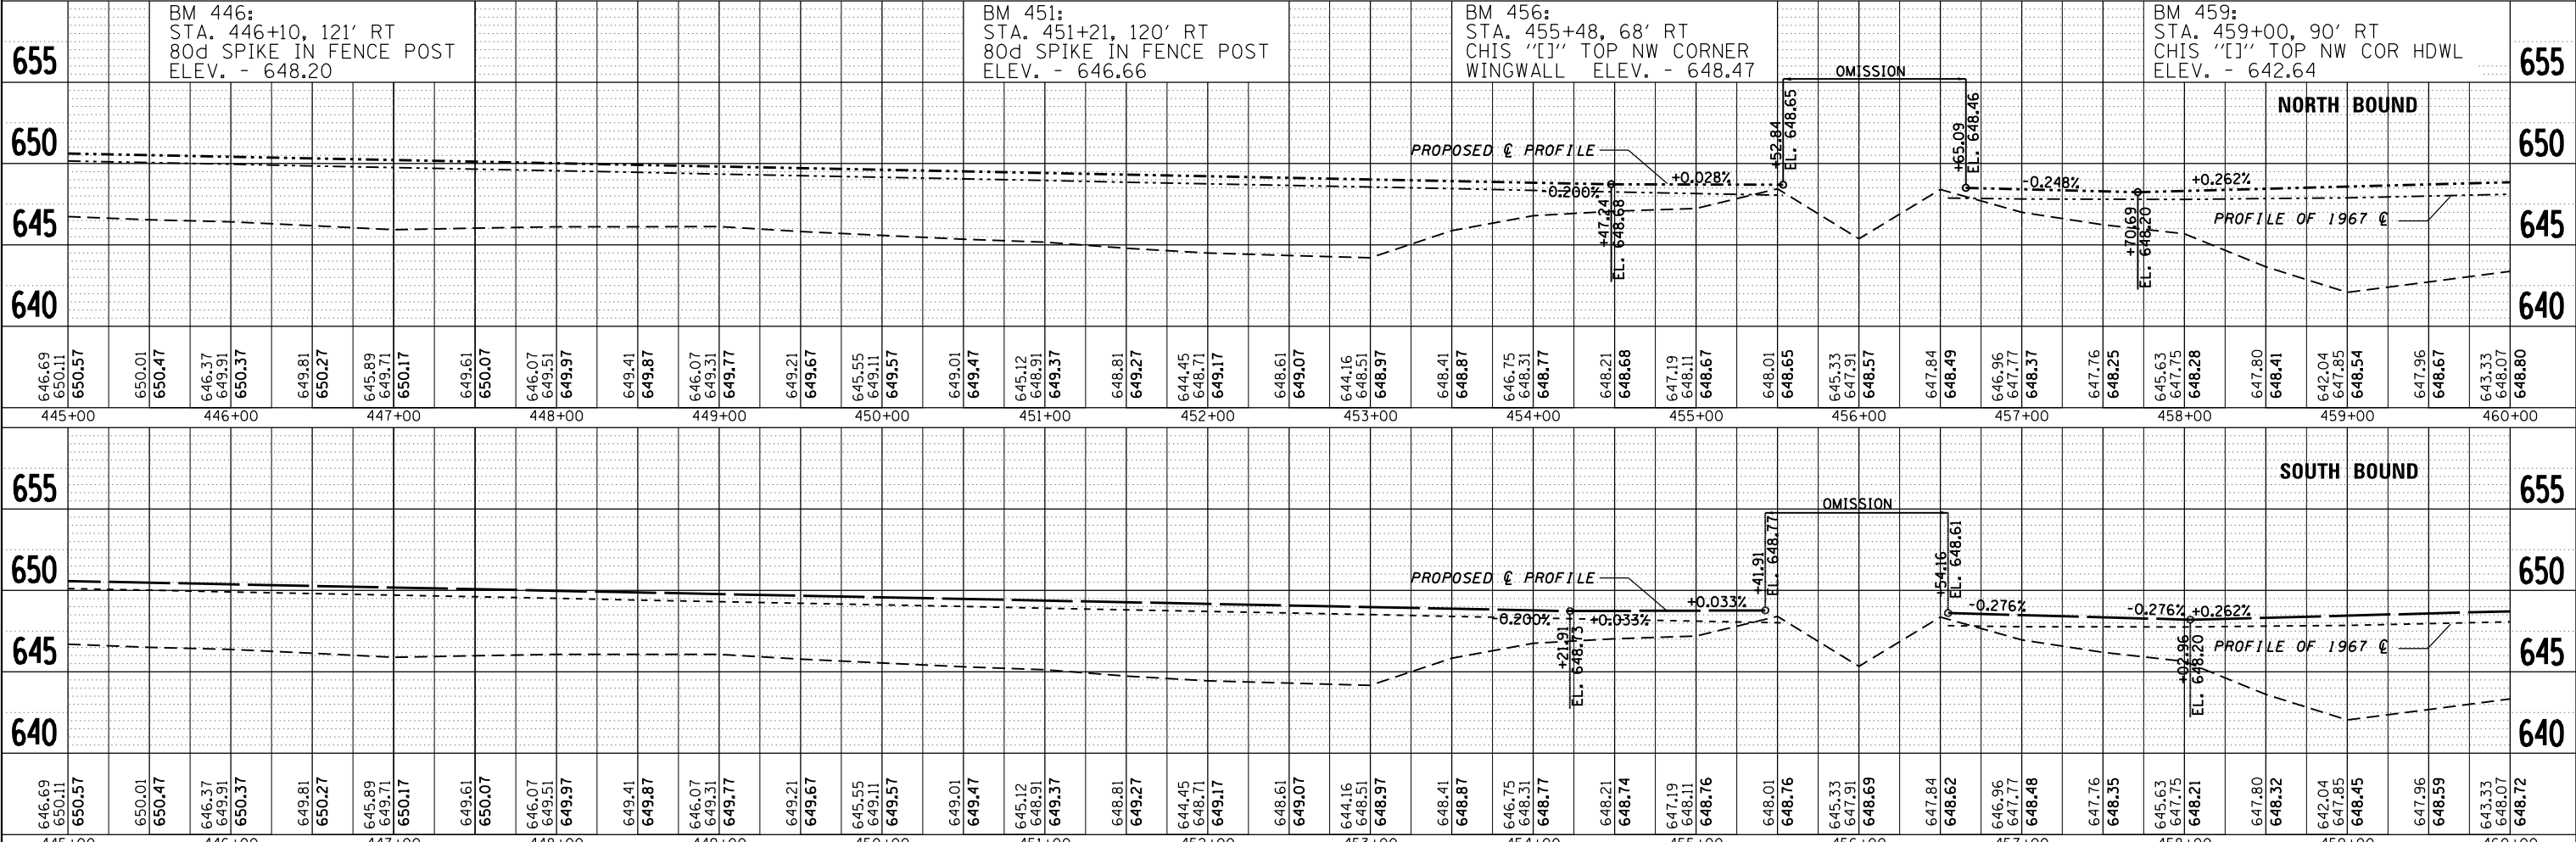


PLAN	SURVEYED	DATE
	PLOTTED	
	GRADES CHECKED	
	ALIGNMENT CHECKED	
	STRUCTURE NOTATIONS OK'D	
	NO. _____	
	BY _____	
	DATE _____	

PROFILE	SURVEYED	DATE
	PLOTTED	
	GRADES CHECKED	
	ALIGNMENT CHECKED	
	STRUCTURE NOTATIONS OK'D	
	NO. _____	
	BY _____	
	DATE _____	

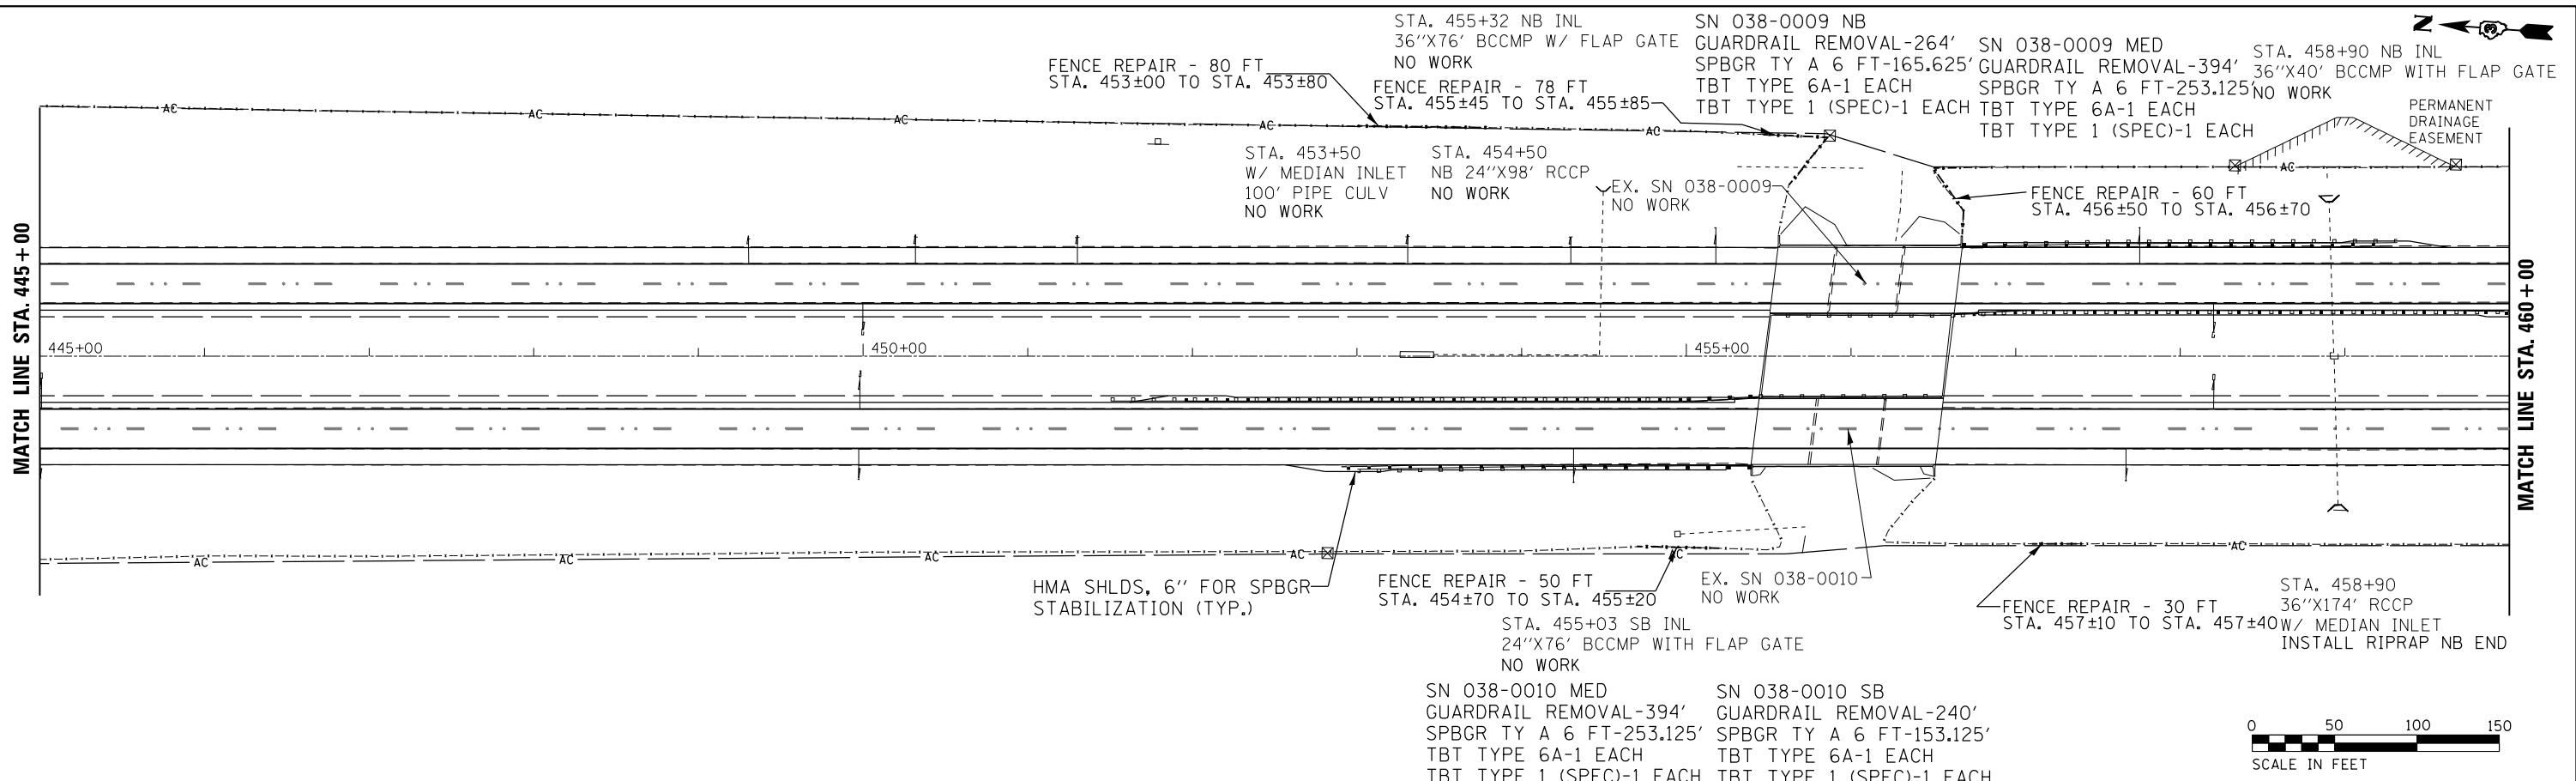

FILE NAME =	USER NAME = duncanbd	DESIGNED -	REVISED -	STATE OF ILLINOIS DEPARTMENT OF TRANSPORTATION	PLAN AND PROFILE	F.A.I. RT. =	SECTION	COUNTY	TOTAL SHEETS	SHEET NO.
c:\pwwork\pwwork\duncanbd\dms30308\plansheets.dgn		CHECKED -	REVISED -			57	*	IROQUOIS	190	33
PLOT SCALE = 100.0000' / in.		DRAWN -	REVISED -			* (38-4)RS-2, (38-4)BR,BR1,BR3		CONTRACT NO. 66757		
PLOT DATE = 6/2/2014		CHECKED -	REVISED -			SCALE: 1"=50'	SHEET NO. 12 OF 17 SHEETS	STA. 445+00 TO STA. 460+00	FED. ROAD DIST. NO. ILLINOIS FED. AID PROJECT	