



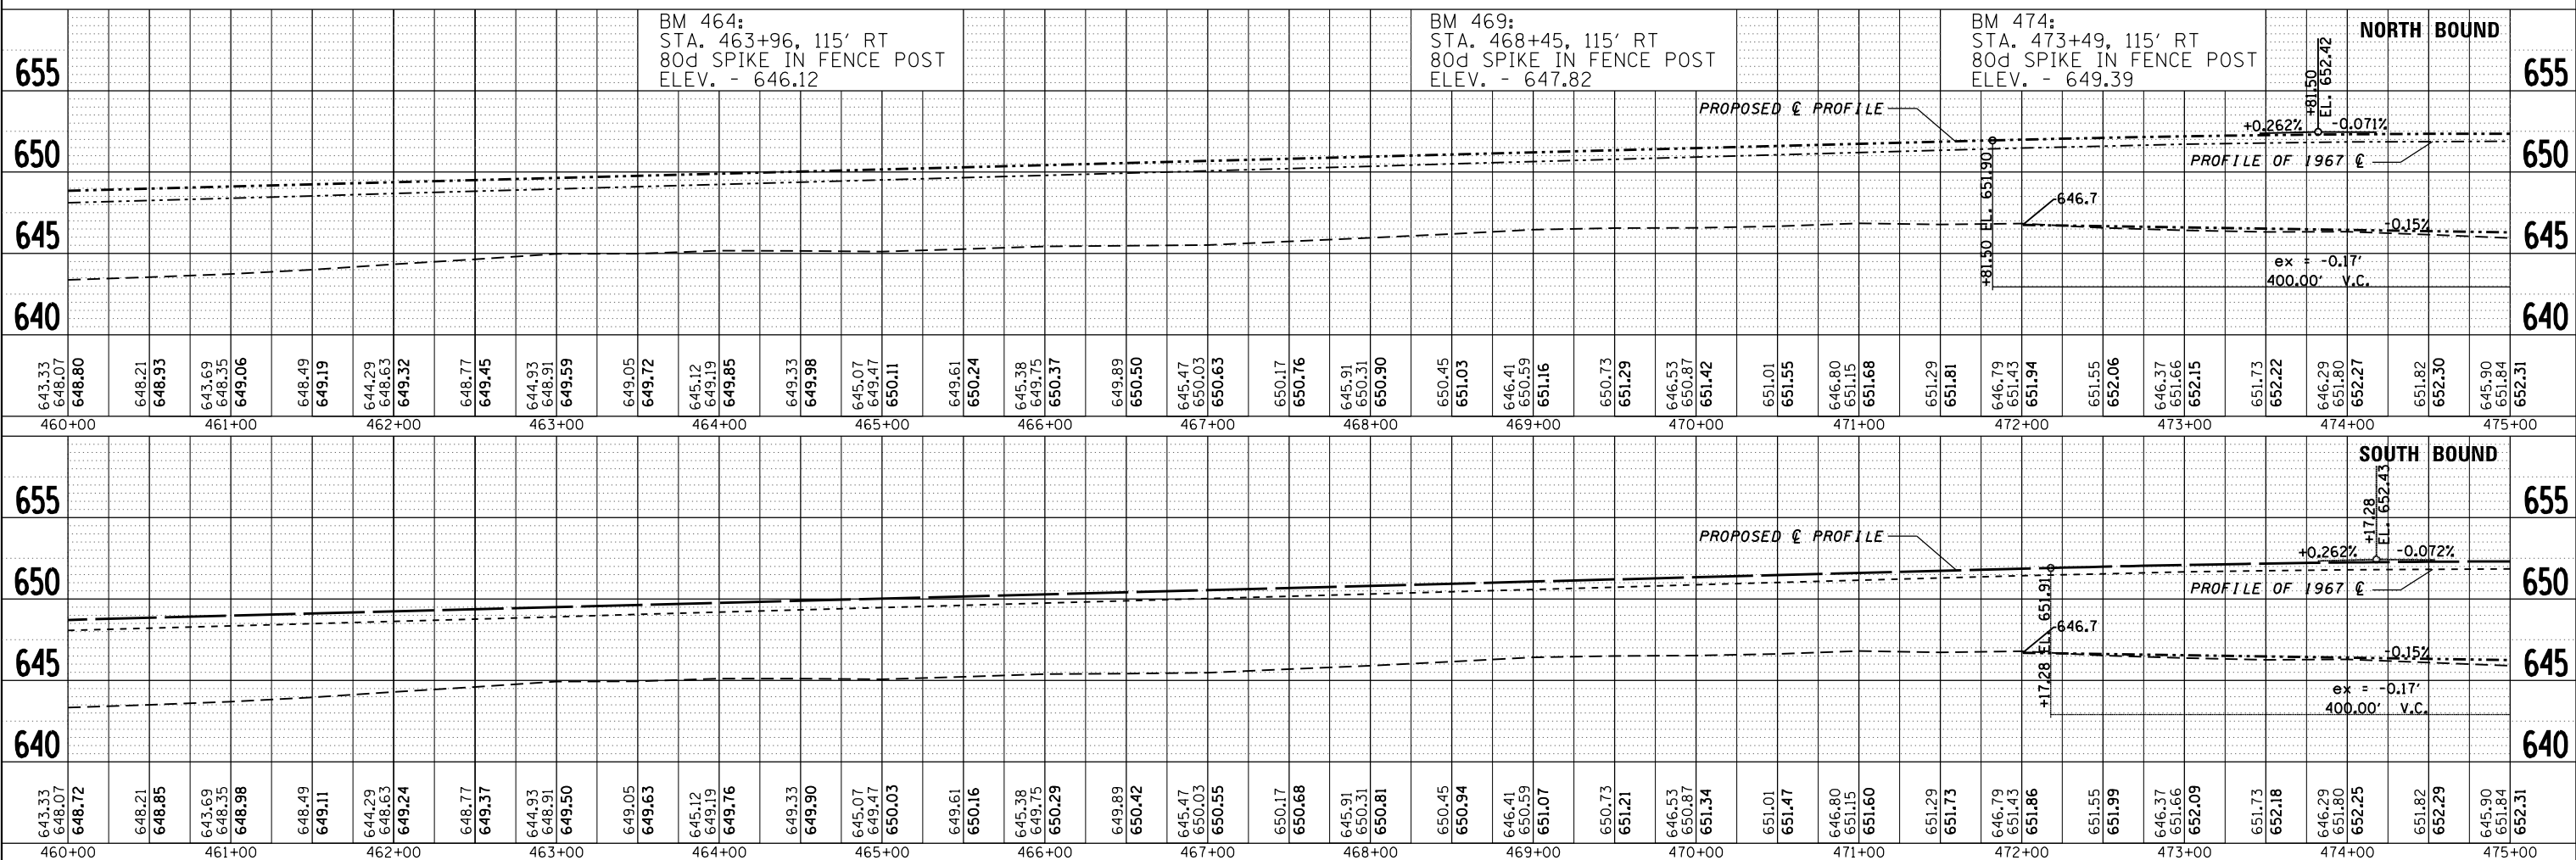

PLAN	SURVEYED	DATE
NOTE BOOK	PLOTTED	BY
NO.	ALIGNED	
	CHECKED	
	DESIGNED	
	FILE NAME	

PROFILE	SURVEYED	DATE
NOTE BOOK	PLOTTED	BY
NO.	ALIGNED	
	CHECKED	
	DESIGNED	
	FILE NAME	

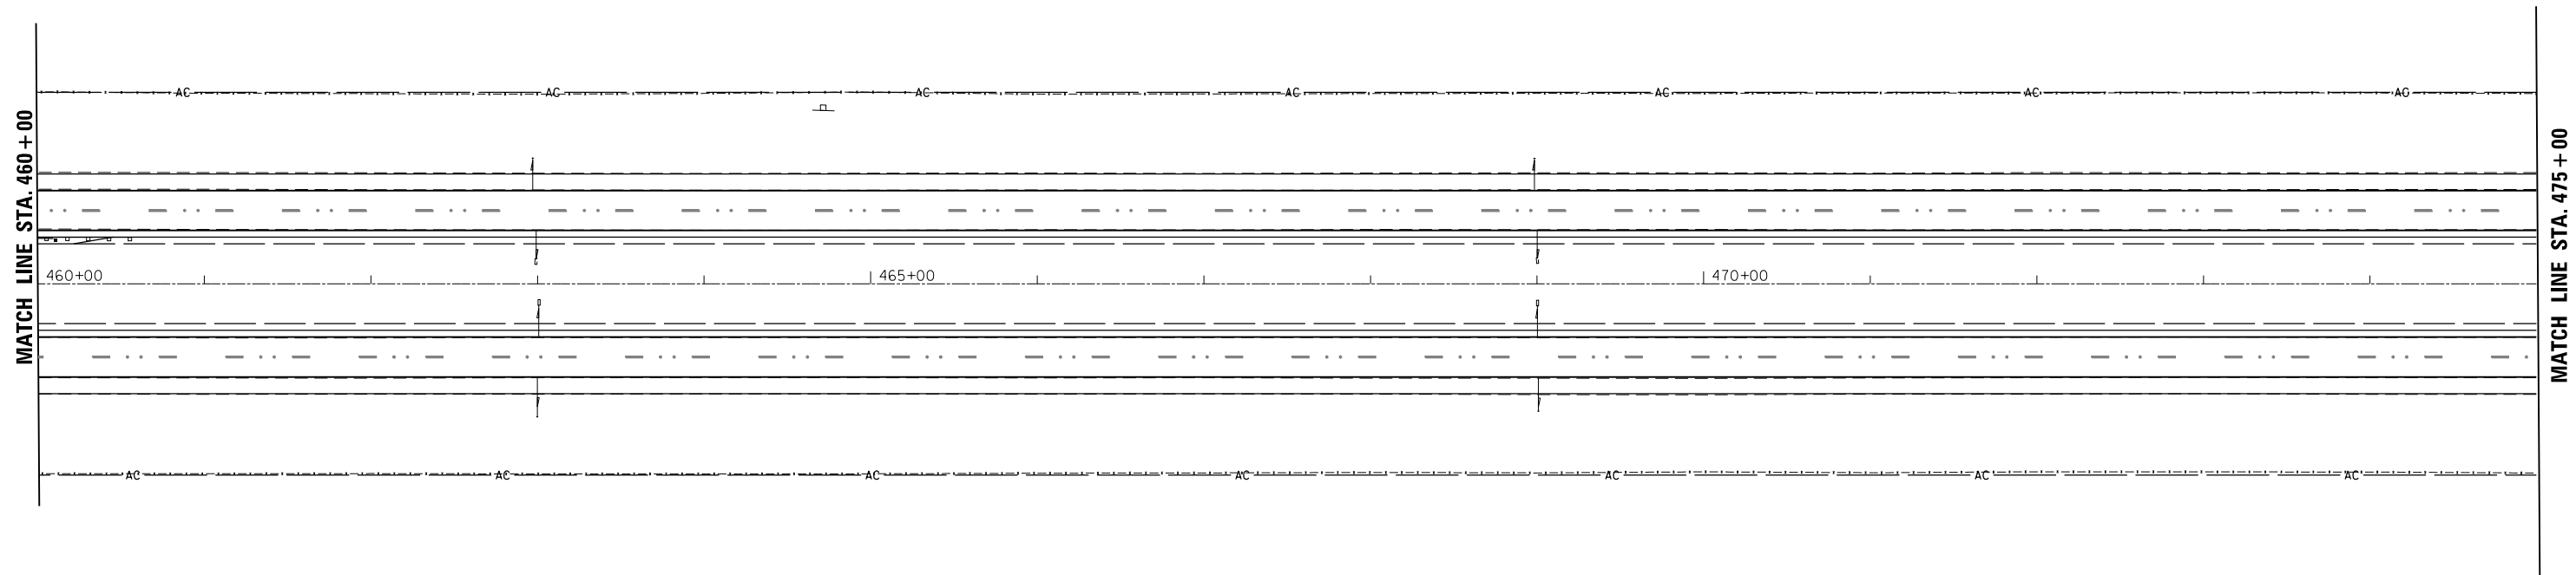

FILE NAME =	USER NAME = duncanbd	DESIGNED -	REVISED -	STATE OF ILLINOIS DEPARTMENT OF TRANSPORTATION	PLAN AND PROFILE		F.A.I. RT. =	SECTION	COUNTY	TOTAL SHEETS	SHEET NO.
c:\pwwork\pwwork\duncanbd\dms30308\plansheets.dgn		CHECKED -	REVISED -		57	*	IROQUOIS	190	34		
PLOT SCALE = 100.0000' / in.		DRAWN -	REVISED -		* (38-4)RS-2, (38-4)BR,BR1,BR3		CONTRACT NO. 66757				
PLOT DATE = 6/2/2014		CHECKED -	REVISED -		FED. ROAD DIST. NO.	ILLINOIS FED. AID PROJECT					

SCALE: 1"=50' SHEET NO. 13 OF 17 SHEETS STA. 460+00 TO STA. 475+00