
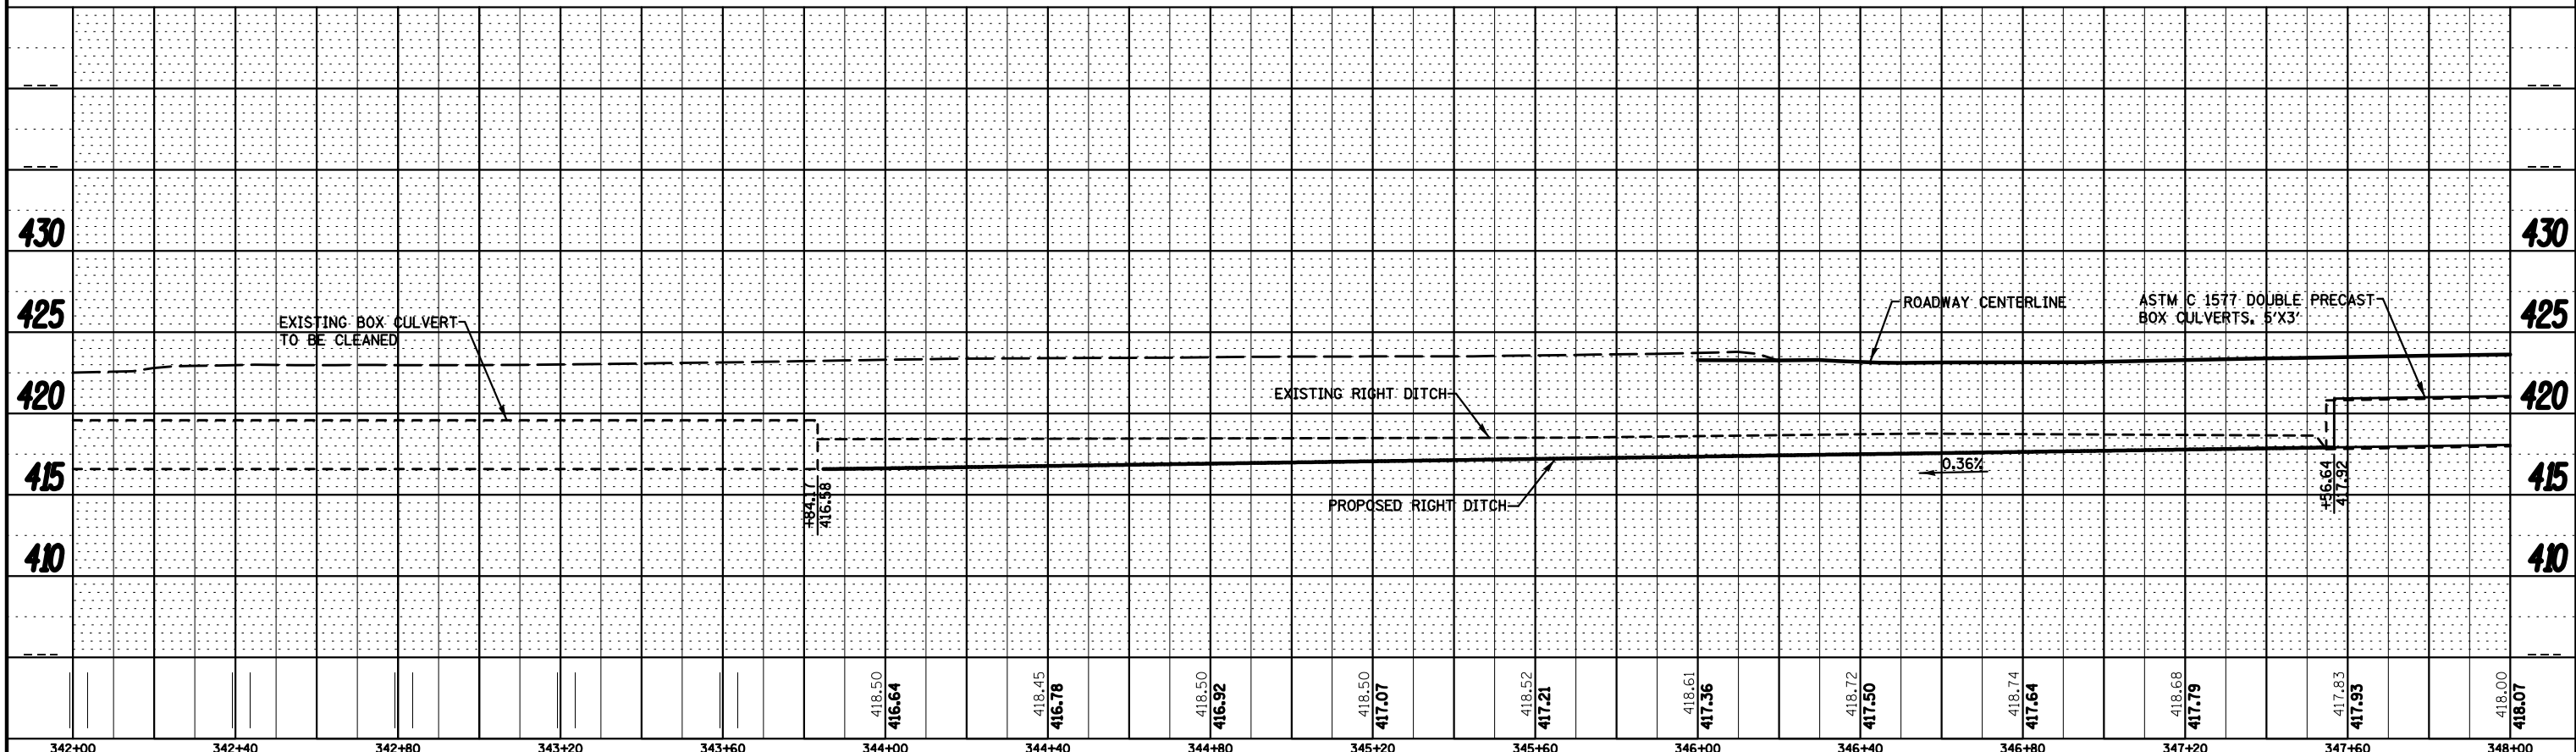


PLAN	SURVEYED	BY	DATE
	PLOTTED		
	NOTE BOOK		
	NO.		
	ALIGNED		
	CHECKED		
	FILE NAME		

PROFILE	SURVEYED	BY	DATE
	PLOTTED		
	GRADES CHECKED		
	STRUCTURE		
	NOTATION		
	CHKD		

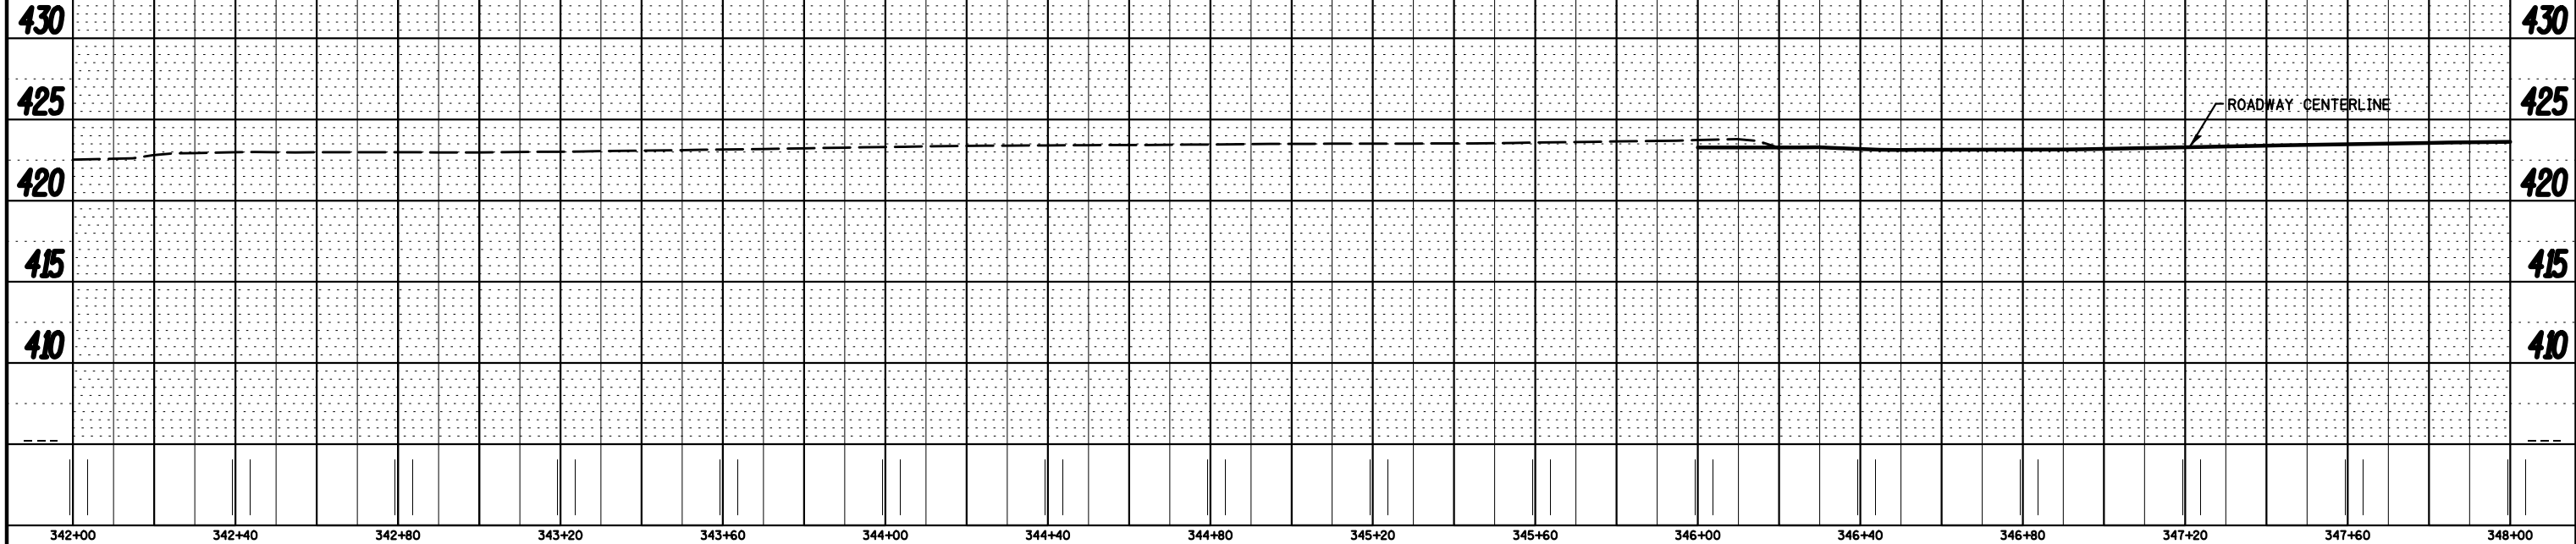

FILE NAME =	USER NAME = *USER*	DESIGNED -	REVISED -	STATE OF ILLINOIS DEPARTMENT OF TRANSPORTATION	DRAINAGE PLAN AND PROFILE		F.A.U. R.T.E.	SECTION	COUNTY	TOTAL SHEETS	SHEET NO.
FILEL		DRAWN -	REVISED -		9128	28-R-1	MADISON	64	28		
	PLOT SCALE = *SCALE*	CHECKED -	REVISED -		SCALE: 1" = 20' SHEET 2 OF 8 SHEETS STA. 342+00 TO STA. 348+00		CONTRACT NO. 76F11		ILLINOIS FED. AID PROJECT		
MODELNAME	PLOT DATE = *DATE*	DATE -	REVISED -								

418.50
416.64
 418.45
416.78
 418.50
416.92
 418.50
417.07
 418.52
417.21
 418.61
417.36
 418.72
417.50
 418.74
417.64
 418.68
417.79
 417.83
417.93
 418.00
418.07