



COLLINSVILLE COMMUNITY UNIT SCHOOL DIST 10  
 (BK 4487, PG 593)  
 18-2010MA-4422.0  
 13-1-21-32-00-000-005  
 13-1-21-31-00-000-007

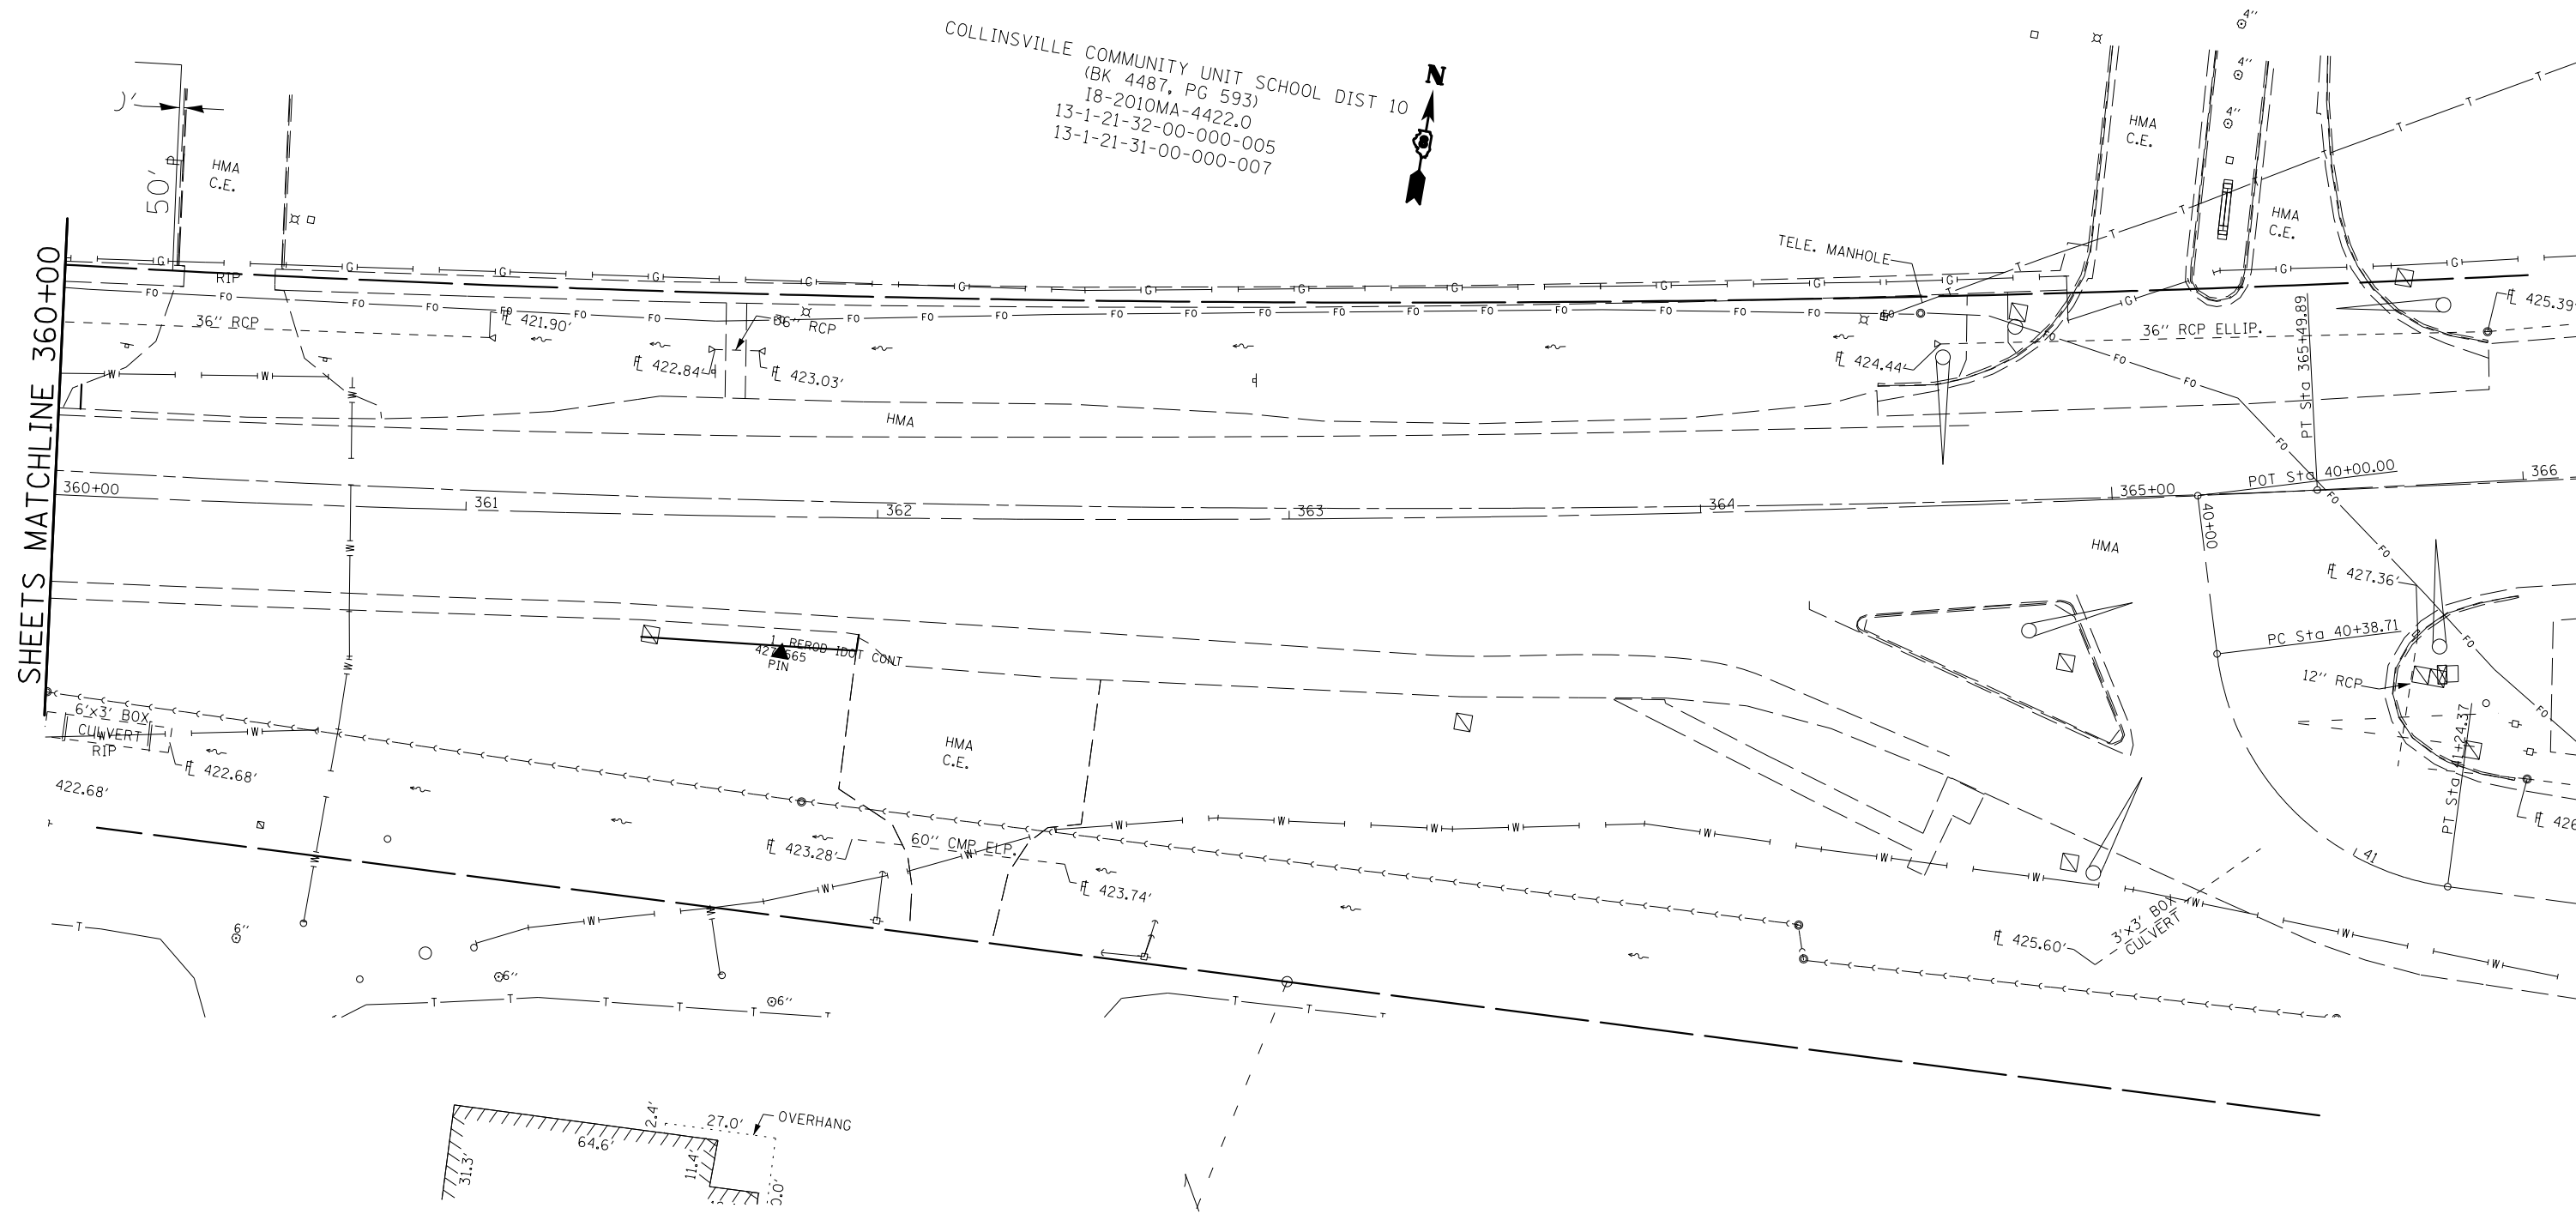

SHEETS MATCHLINE 360+00

\_\_\_\_\_ EXISTING ROW  
 - - - - - PROPOSED ROW  
 // // // // // TEMPORARY EASEMENT

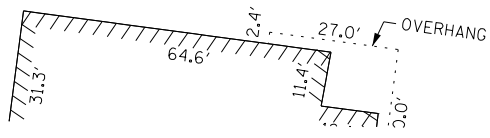

FILE NAME =	USER NAME = \$USER*	DESIGNED -	REVISED -	<b>STATE OF ILLINOIS DEPARTMENT OF TRANSPORTATION</b>	<b>DRAINAGE PLAN AND PROFILE</b>			F.A.U. RTE.	SECTION	COUNTY	TOTAL SHEETS	SHEET NO.
\$FILEL\$		DRAWN -	REVISED -		9128	28-R-1	MADISON	64	33			
\$MODELNAME\$	PLOT SCALE = \$SCALE*	CHECKED -	REVISED -		SCALE: 1" = 20'    SHEET 7 OF 8 SHEETS    STA. 360+00    TO STA. 366+00			CONTRACT NO. 76F11				
	PLOT DATE = \$DATE*	DATE -	REVISED -		ILLINOIS FED. AID PROJECT							