

F.A.P. RTE.	SECTION	COUNTY	TOTAL SHEETS	SHEET NO.
307	130N-3 (11)	DUPAGE	141	42
STA. 3312+00		TO STA. 3325+00		
FED. ROAD DIST. NO.		ILLINOIS	FED. AID PROJECT	

60R46




PERIMETER BARRIER LOCATIONS

POINT	STATION	OFFSET
1	3320+13.6	65.6' RT
2	3320+13.6	98.4' RT
3	3320+39.5	98.3' RT
4	3320+43.6	148.4' RT
5	3320+69.2	146.4' RT
6	3320+69.1	144.0' RT
7	3321+61.0	65.0' RT
8	3321+61.0	98.3' RT
9	3321+14.5	142.9' RT
10	3321+02.6	143.8' RT

INLET FILTER

STATION	DESCRIPTION	INLET FILTER
3320+52.71' RT	IN	1
3321+34.61' RT	CB	1
SUBTOTAL		2

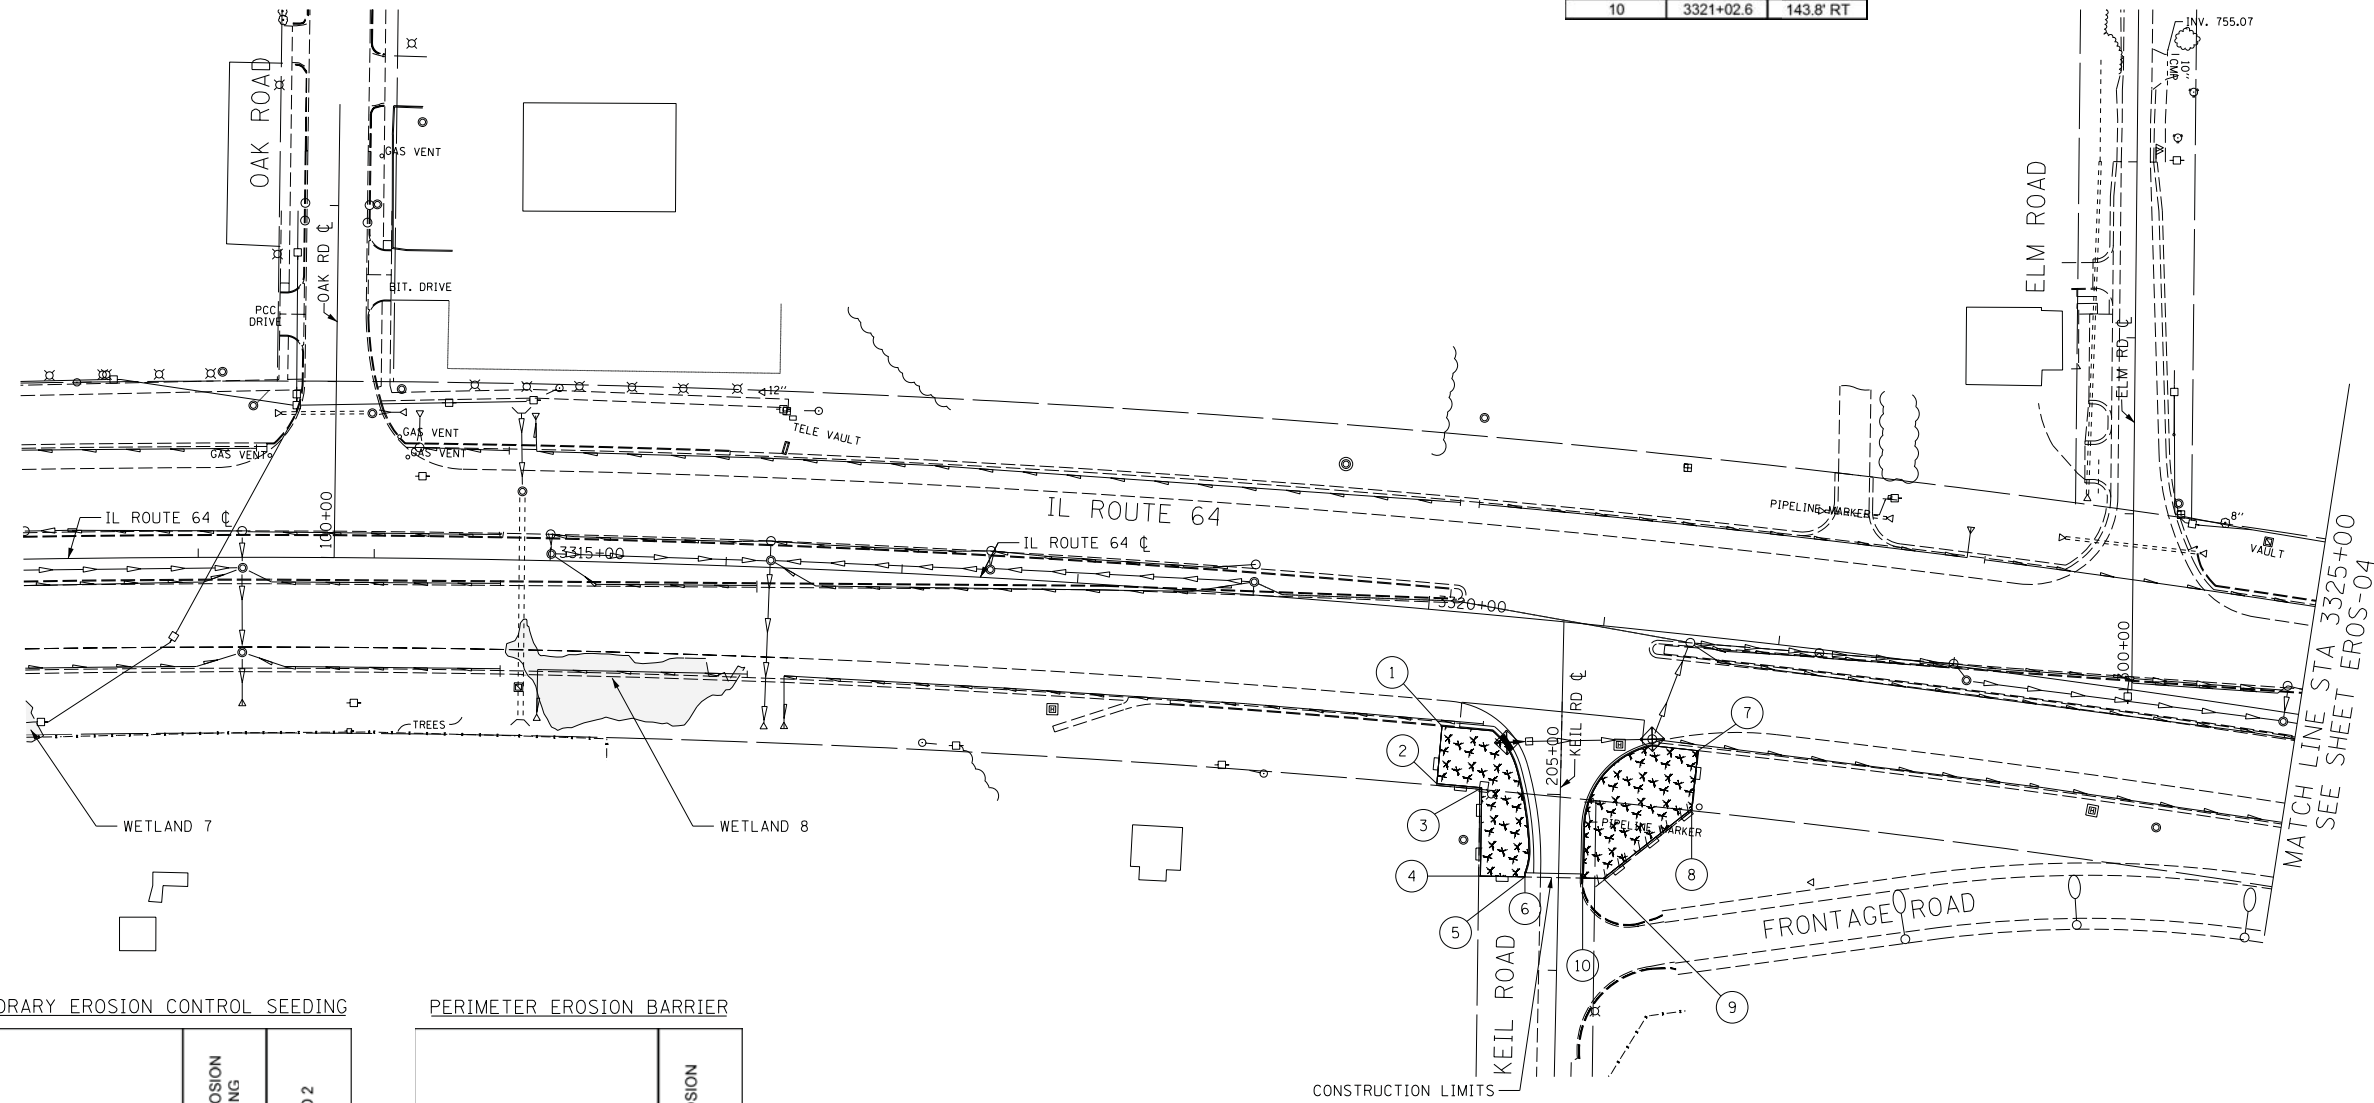

TEMPORARY EROSION CONTROL SEEDING

STATION	POUND	ACRE
3320+14 TO 3320+69, RT	37	0.06
3321+03 TO 3321+61, RT	44	0.07
SUBTOTAL	81	0.13

PERIMETER EROSION BARRIER

STATION	FOOT
3320+14 TO 3320+69, RT	136
3321+03 TO 3321+61, RT	109
SUBTOTAL	245

EROSION CONTROL LEGEND	
INLET FILTER	
PIPE PROTECTION	
PERIMETER EROSION BARRIER	
TEMPORARY EROSION CONTROL SEEDING / MULCH METHOD 2	


STAGE 1

REVISIONS	
NAME	DATE

ILLINOIS DEPARTMENT OF TRANSPORTATION
 F.A.P. ROUTE 307 (ILLINOIS ROUTE 64)

EROSION CONTROL PLAN
 IL ROUTE 64
 STA. 3312+00 TO STA. 3325+00

SCALE: VERT: NONE
 HORIZ: 1"=50'
 DATE: FEBRUARY 1, 2013
 DRAWN BY: AFC
 CHECKED BY: NJH

 

EROS-03