


F.A.P. RTE.	SECTION	COUNTY	TOTAL SHEETS	SHEET NO.
307	130N-3 (11)	DUPAGE	141	43
STA. 3325+00		TO STA. 3351+00		
FED. ROAD DIST. NO.		ILLINOIS FED. AID PROJECT		

60R46

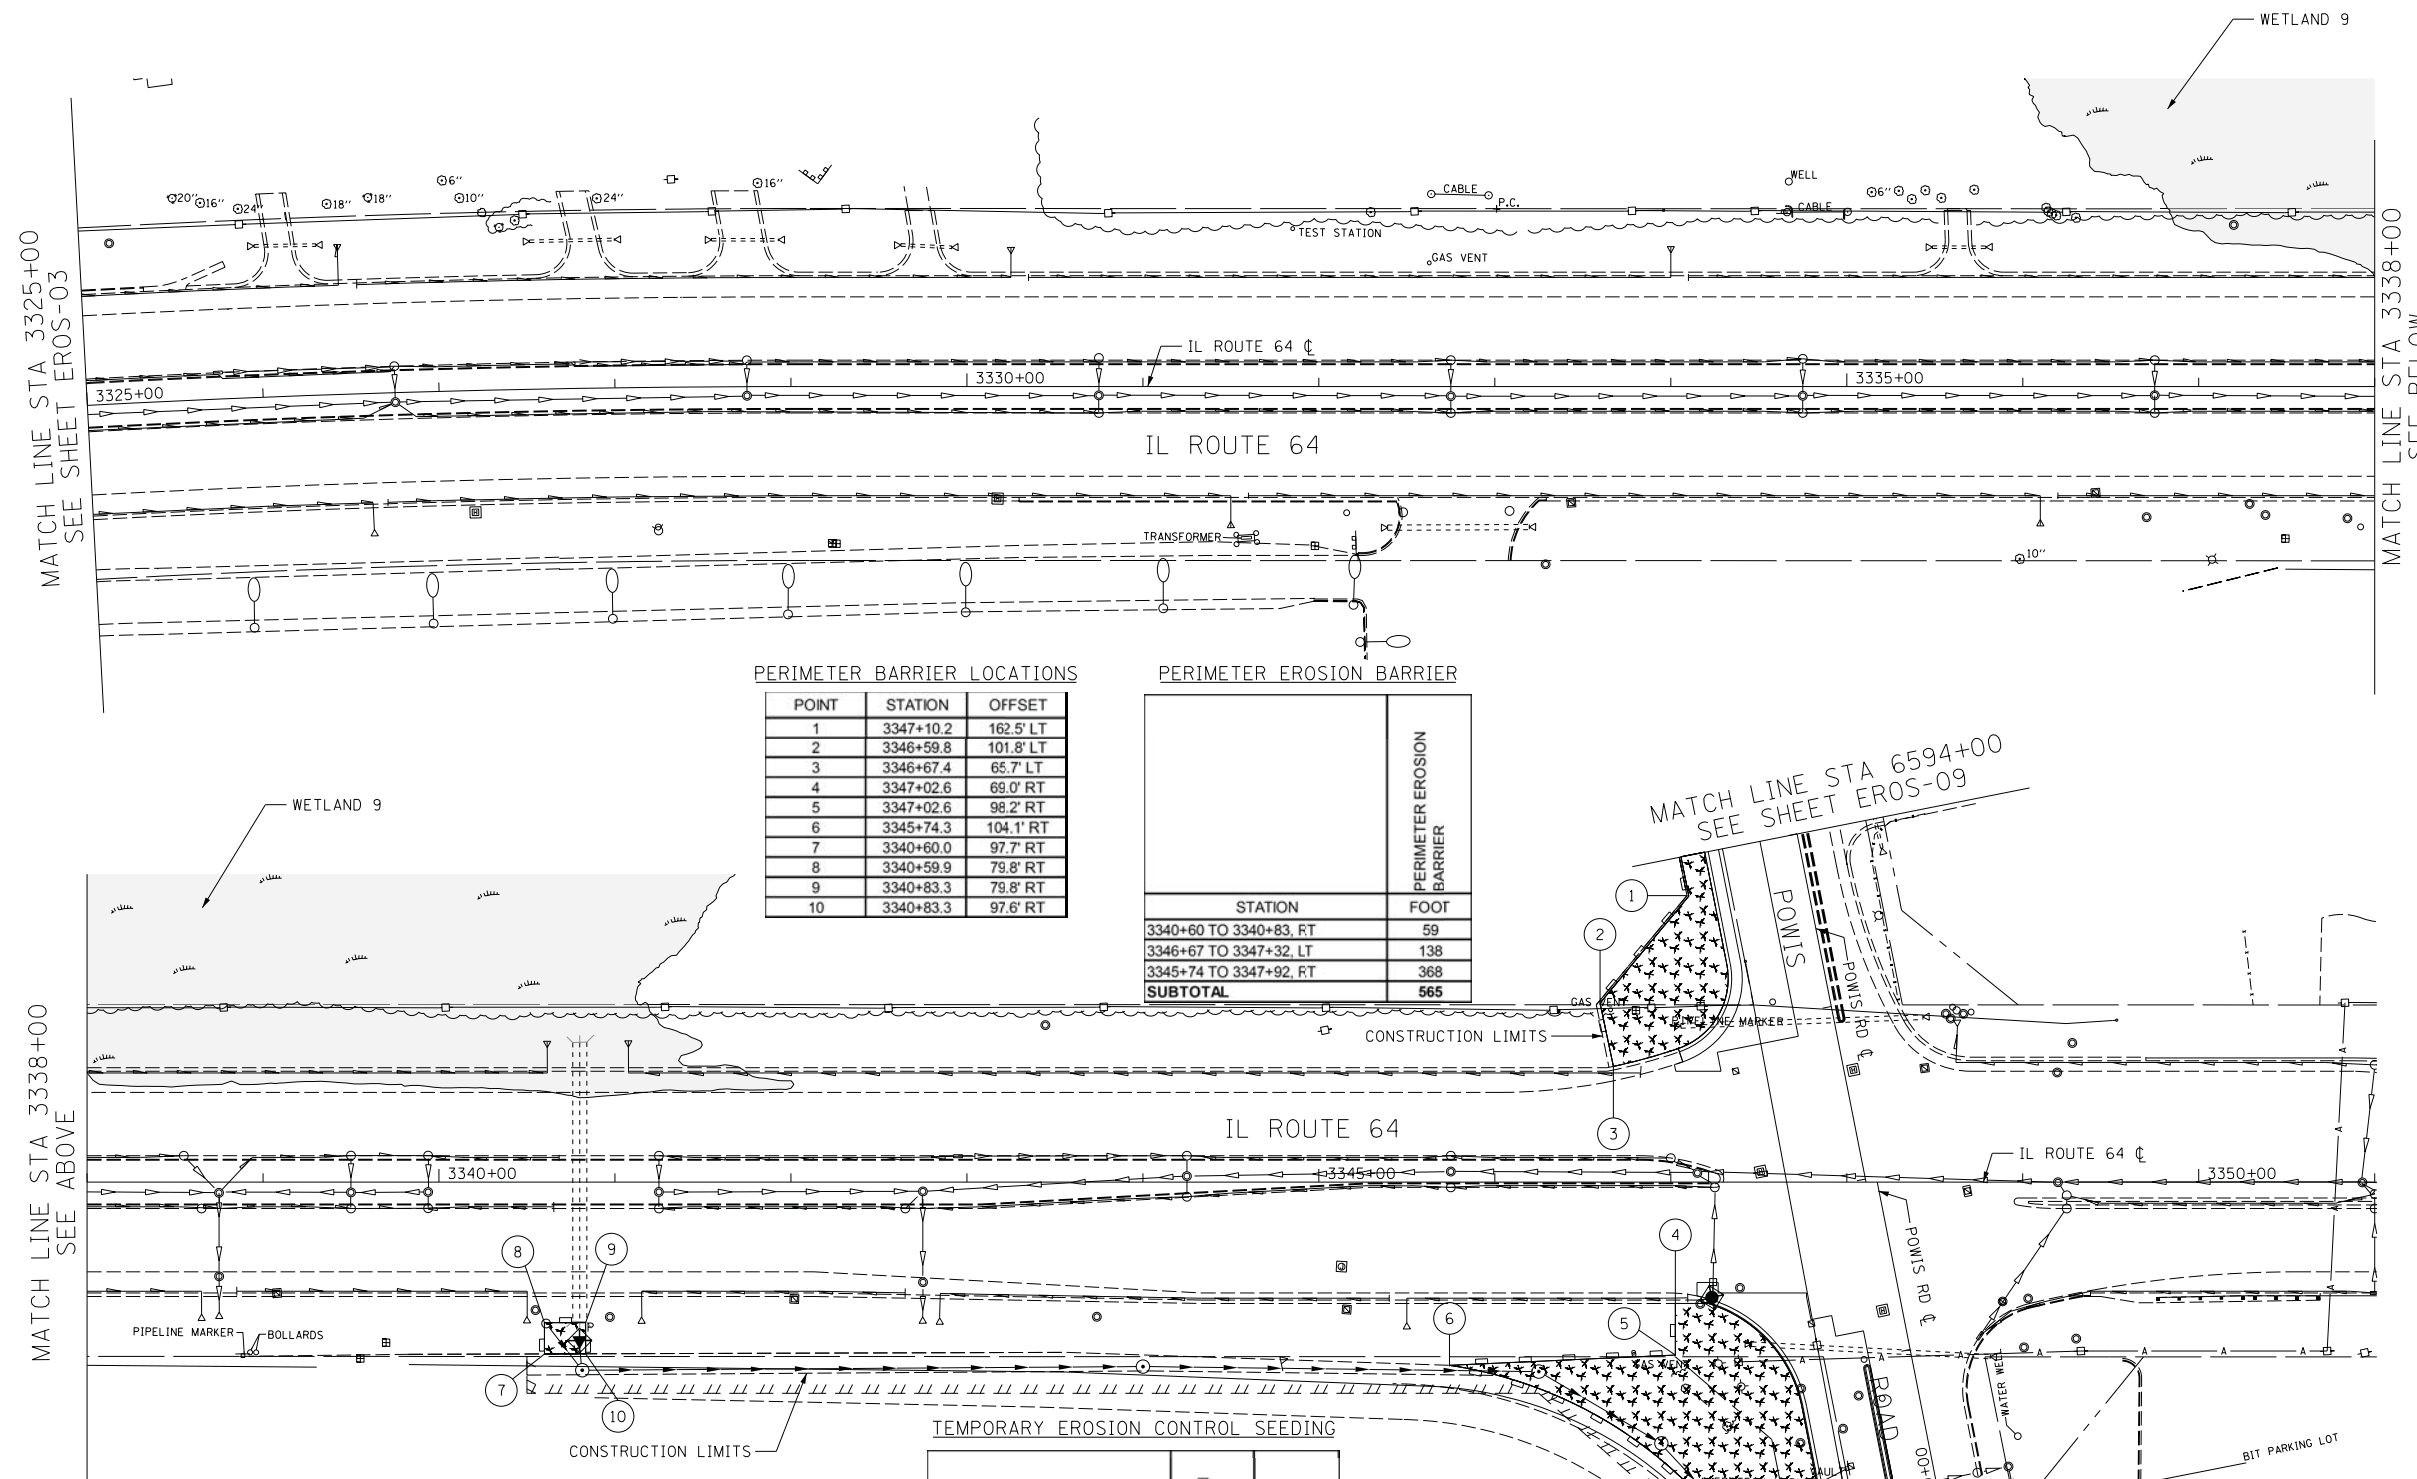

INLET AND PIPE PROTECTION

STATION	DESCRIPTION	INLET AND PIPE PROTECTION
3340+80, 90' RT	FES	1
<b>SUBTOTAL</b>		<b>1</b>

INLET FILTER

STATION	DESCRIPTION	INLET FILTER
3347+23, 66' RT	CB	1
6590+24, 64' LT	IN	1
<b>SUBTOTAL</b>		<b>2</b>

PERIMETER BARRIER LOCATIONS

POINT	STATION	OFFSET
1	3347+10.2	162.5' LT
2	3346+59.8	101.8' LT
3	3346+67.4	65.7' LT
4	3347+02.6	69.0' RT
5	3347+02.6	98.2' RT
6	3345+74.3	104.1' RT
7	3340+60.0	97.7' RT
8	3340+59.9	79.8' RT
9	3340+83.3	79.8' RT
10	3340+83.3	97.6' RT

PERIMETER EROSION BARRIER

STATION	PERIMETER EROSION BARRIER
3340+60 TO 3340+83, RT	59
3346+67 TO 3347+32, LT	138
3345+74 TO 3347+92, RT	368
<b>SUBTOTAL</b>	<b>565</b>

TEMPORARY EROSION CONTROL SEEDING

STATION	TEMPORARY EROSION CONTROL SEEDING	MULCH, METHOD 2
3340+60 TO 3340+83, RT	6	0.01
3346+67 TO 3347+32, LT	66	0.11
3345+74 TO 3347+92, RT	169	0.23
<b>SUBTOTAL</b>	<b>241</b>	<b>0.41</b>

EROSION CONTROL LEGEND	
INLET FILTER	STAGE 1
PIPE PROTECTION	P
PERIMETER EROSION BARRIER	
TEMPORARY EROSION CONTROL SEEDING / MULCH METHOD 2	

REVISIONS	
NAME	DATE

ILLINOIS DEPARTMENT OF TRANSPORTATION  
 F.A.P. ROUTE 307 (ILLINOIS ROUTE 64)  
**EROSION CONTROL PLAN**  
 IL ROUTE 64  
 STA. 3325+00 TO STA. 3351+00  
 SCALE: VERT: NONE  
 HORIZ: 1"=50'  
 DATE: FEBRUARY 1, 2013  
 DRAWN BY: AFC  
 CHECKED BY: NJH

