


F.A.P. RTE.	SECTION	COUNTY	TOTAL SHEETS	SHEET NO.
307	130N-3 (11)	DUPAGE	141	91
STA. 3312+00		TO STA. 3325+00		
FED. ROAD DIST. NO.		ILLINOIS	FED. AID PROJECT	

60R46




LEGEND:

- TOPSOIL PLACEMENT, 4" AND SEEDING CLASS 2A EROSION CONTROL BLANKET
- TOPSOIL PLACEMENT, 4" AND SODDING, SALT TOLERANT EROSION CONTROL BLANKET
- COMPOST, FURNISH AND PLACE 2" SEEDING CLASS 4 (PRAIRIE GRASS) EROSION CONTROL BLANKET
- COMPOST, FURNISH AND PLACE 2" SEEDING CLASS 4B (MODIFIED) WETLAND MIX EROSION CONTROL BLANKET

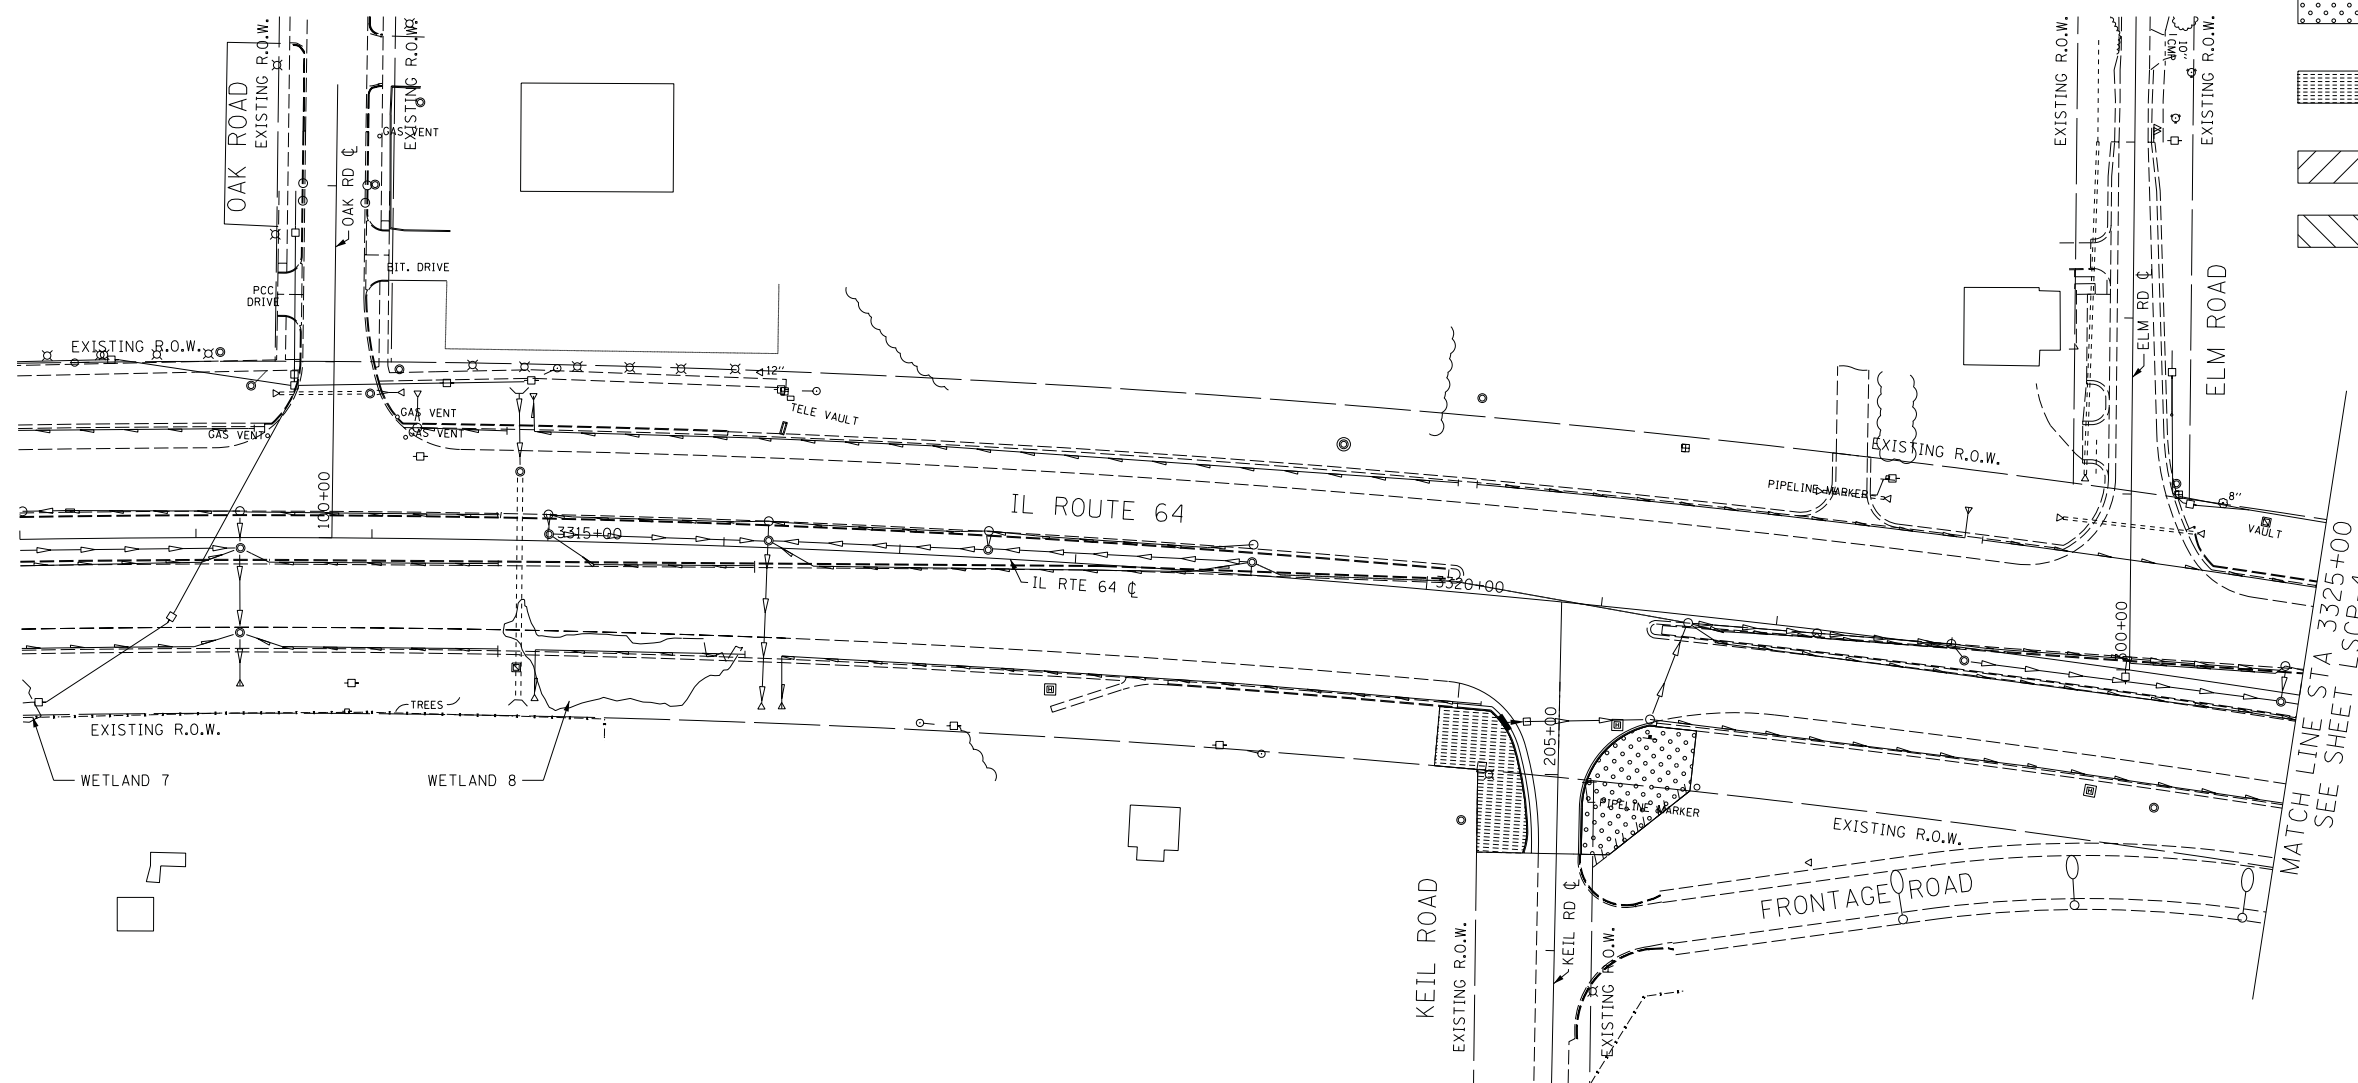

NOTE:

1. SEE CONTRACT 62410 FOR EXISTING SEEDING TYPE ADJACENT TO PROPOSED.

 

REVISIONS	
NAME	DATE

ILLINOIS DEPARTMENT OF TRANSPORTATION
F.A.P. ROUTE 307 (ILLINOIS ROUTE 64)

LANDSCAPING PLAN
IL ROUTE 64
STA. 3312+00 TO STA. 3325+00

SCALE: VERT: NONE
 HORIZ: 1"=50'
DATE: FEBRUARY 1, 2013

DRAWN BY: AFC
CHECKED BY: NJH

LSCP-3