



DATE	
BY	
PLAN	
SURVEYED	
PLOTTED	
ALIGNED	
CHECKED	
NO. _____	
NOTE BOOK	
NO. _____	
CADD FILE NAME	

DATE	
BY	
PROFILE	
SURVEYED	
PLOTTED	
GRADES CHECKED	
NO. _____	
NOTE BOOK	
NO. _____	
STRUCTURE	
NOTATIONS CHECKED	

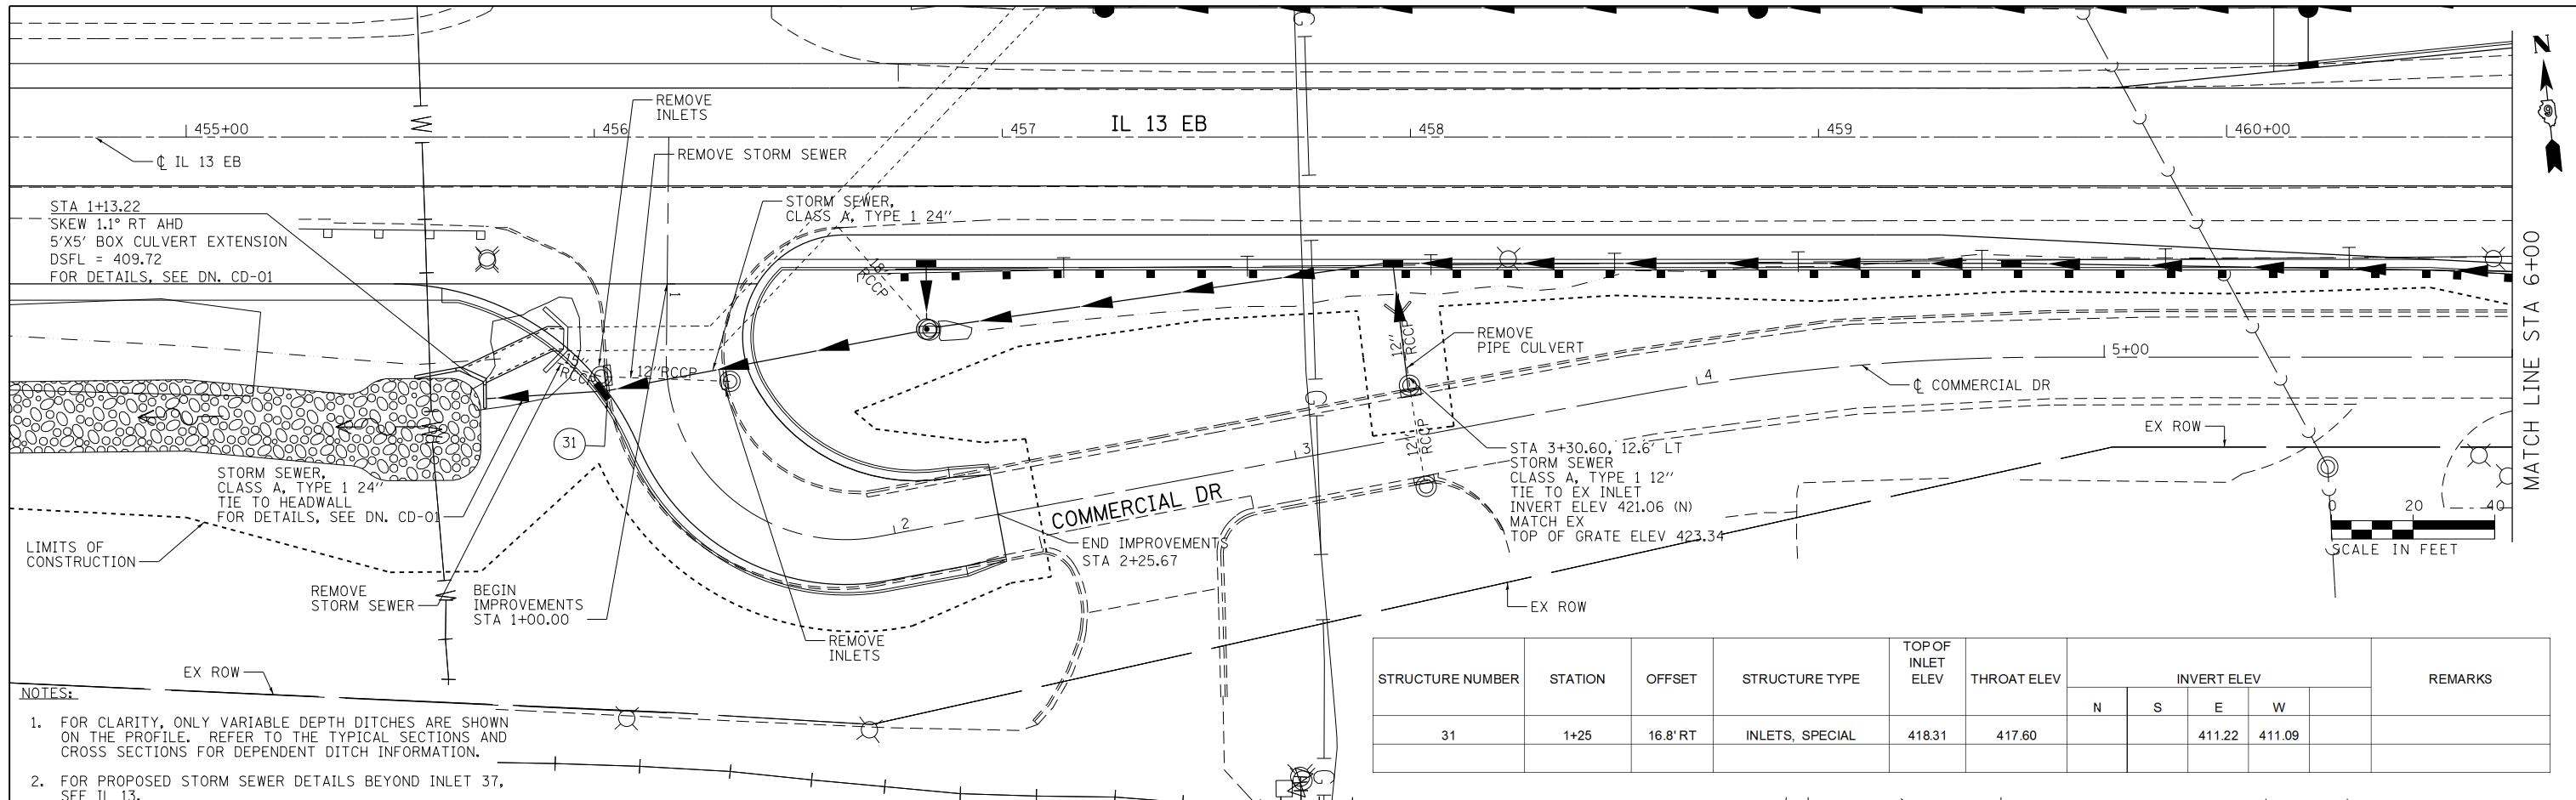

- NOTES:
- FOR CLARITY, ONLY VARIABLE DEPTH DITCHES ARE SHOWN ON THE PROFILE. REFER TO THE TYPICAL SECTIONS AND CROSS SECTIONS FOR DEPENDENT DITCH INFORMATION.
 - FOR PROPOSED STORM SEWER DETAILS BEYOND INLET 37, SEE IL 13.

STRUCTURE NUMBER	STATION	OFFSET	STRUCTURE TYPE	TOP OF INLET ELEV	THROAT ELEV	INVERT ELEV				REMARKS
						N	S	E	W	
31	1+25	16.8' RT	INLETS, SPECIAL	418.31	417.60			411.22	411.09	

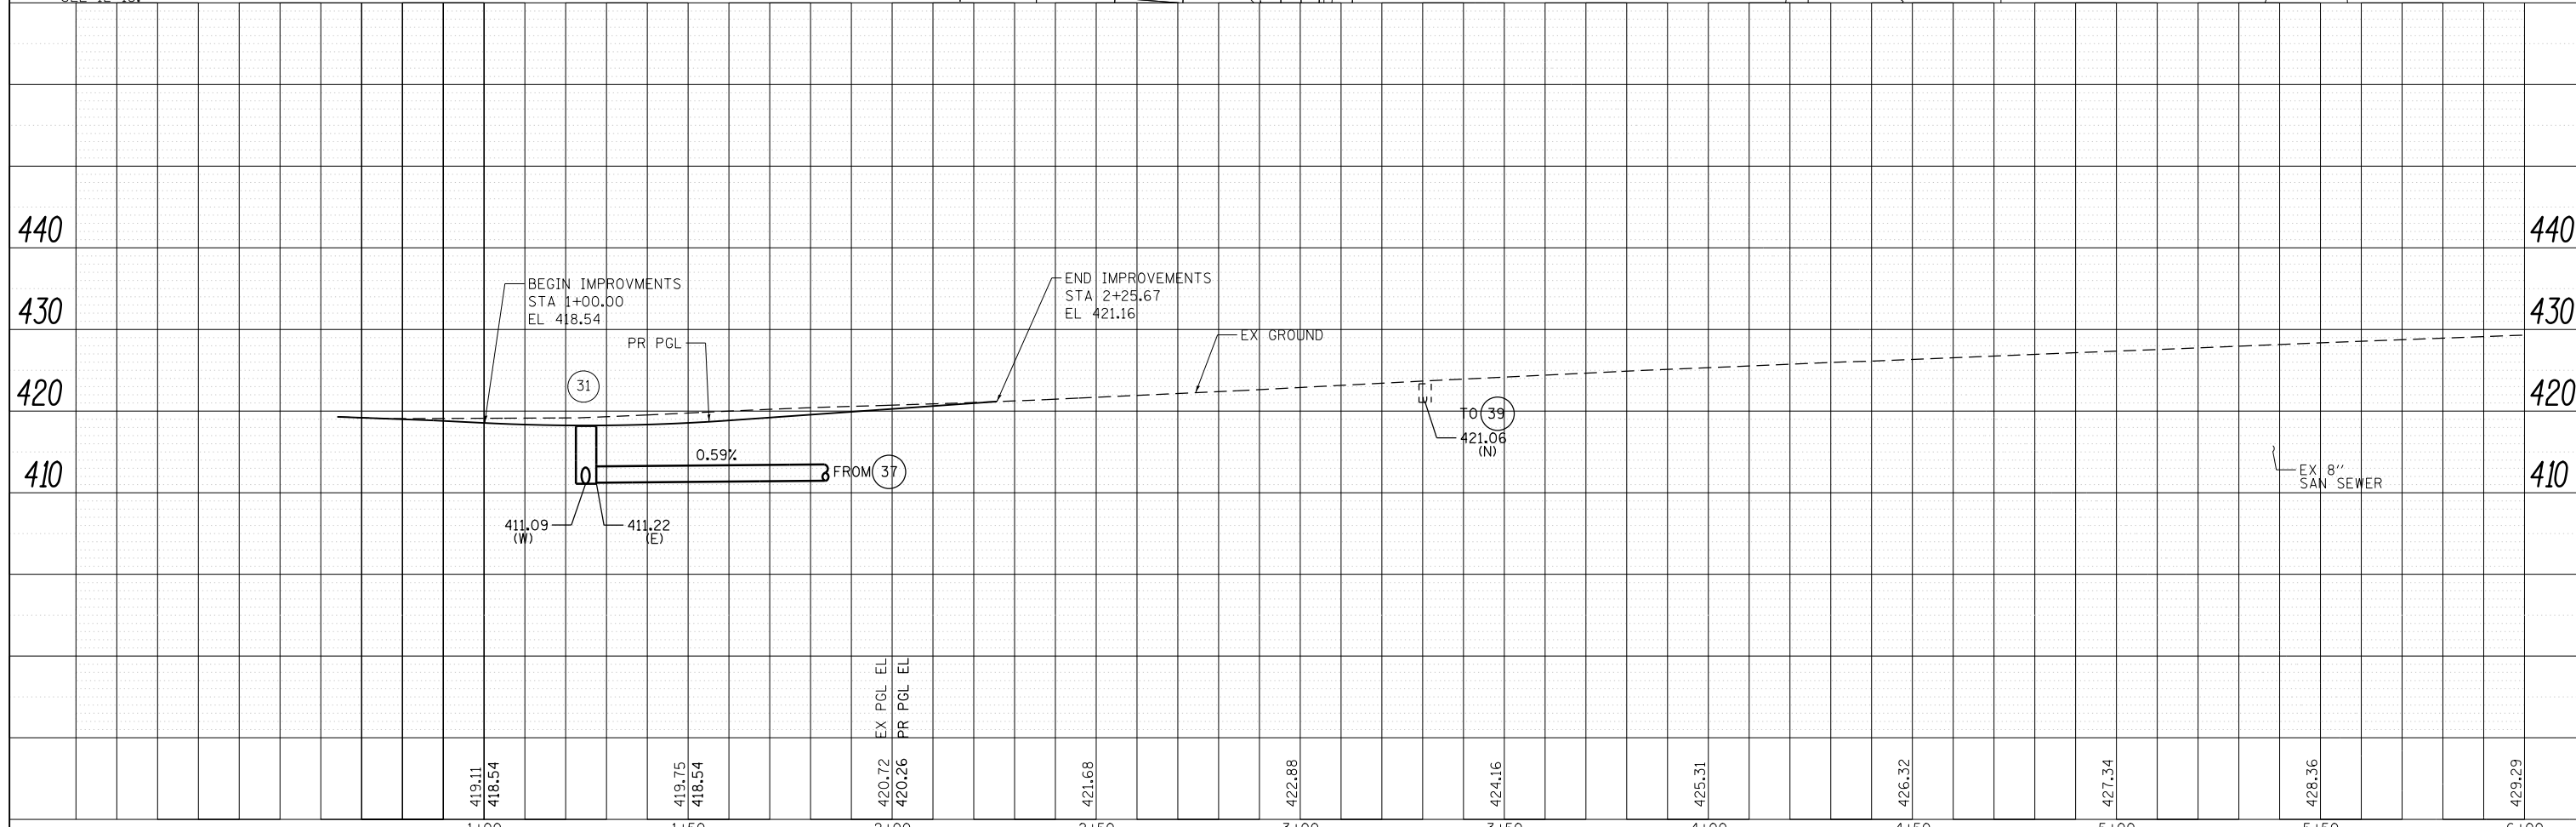

FILE NAME =	USER NAME = mfox	DESIGNED - KN	REVISED -	STATE OF ILLINOIS DEPARTMENT OF TRANSPORTATION	DRAINAGE AND UTILITY PLANS COMMERCIAL DRIVE	F.A.P. RTE.	SECTION	COUNTY	TOTAL SHEETS	SHEET NO.	
D978258-sh1-drain-06.dgn		DRAWN - AS	REVISED -			331	(1-4)R-2, N-4, TS-4	WILLIAMSON	381	163	
CH2MHILL	PLOT SCALE = 40.0000' / in.	CHECKED -	REVISED -			DRAWING NO. DU-08		CONTRACT NO. 78258			
	PLOT DATE = 1/31/2013	DATE -	REVISED -			SCALE:	SHEET NO. 8 OF 43 SHEETS	STA. 1+00.00	TO STA. 6+00.00	ILLINOIS FED. AID PROJECT	