
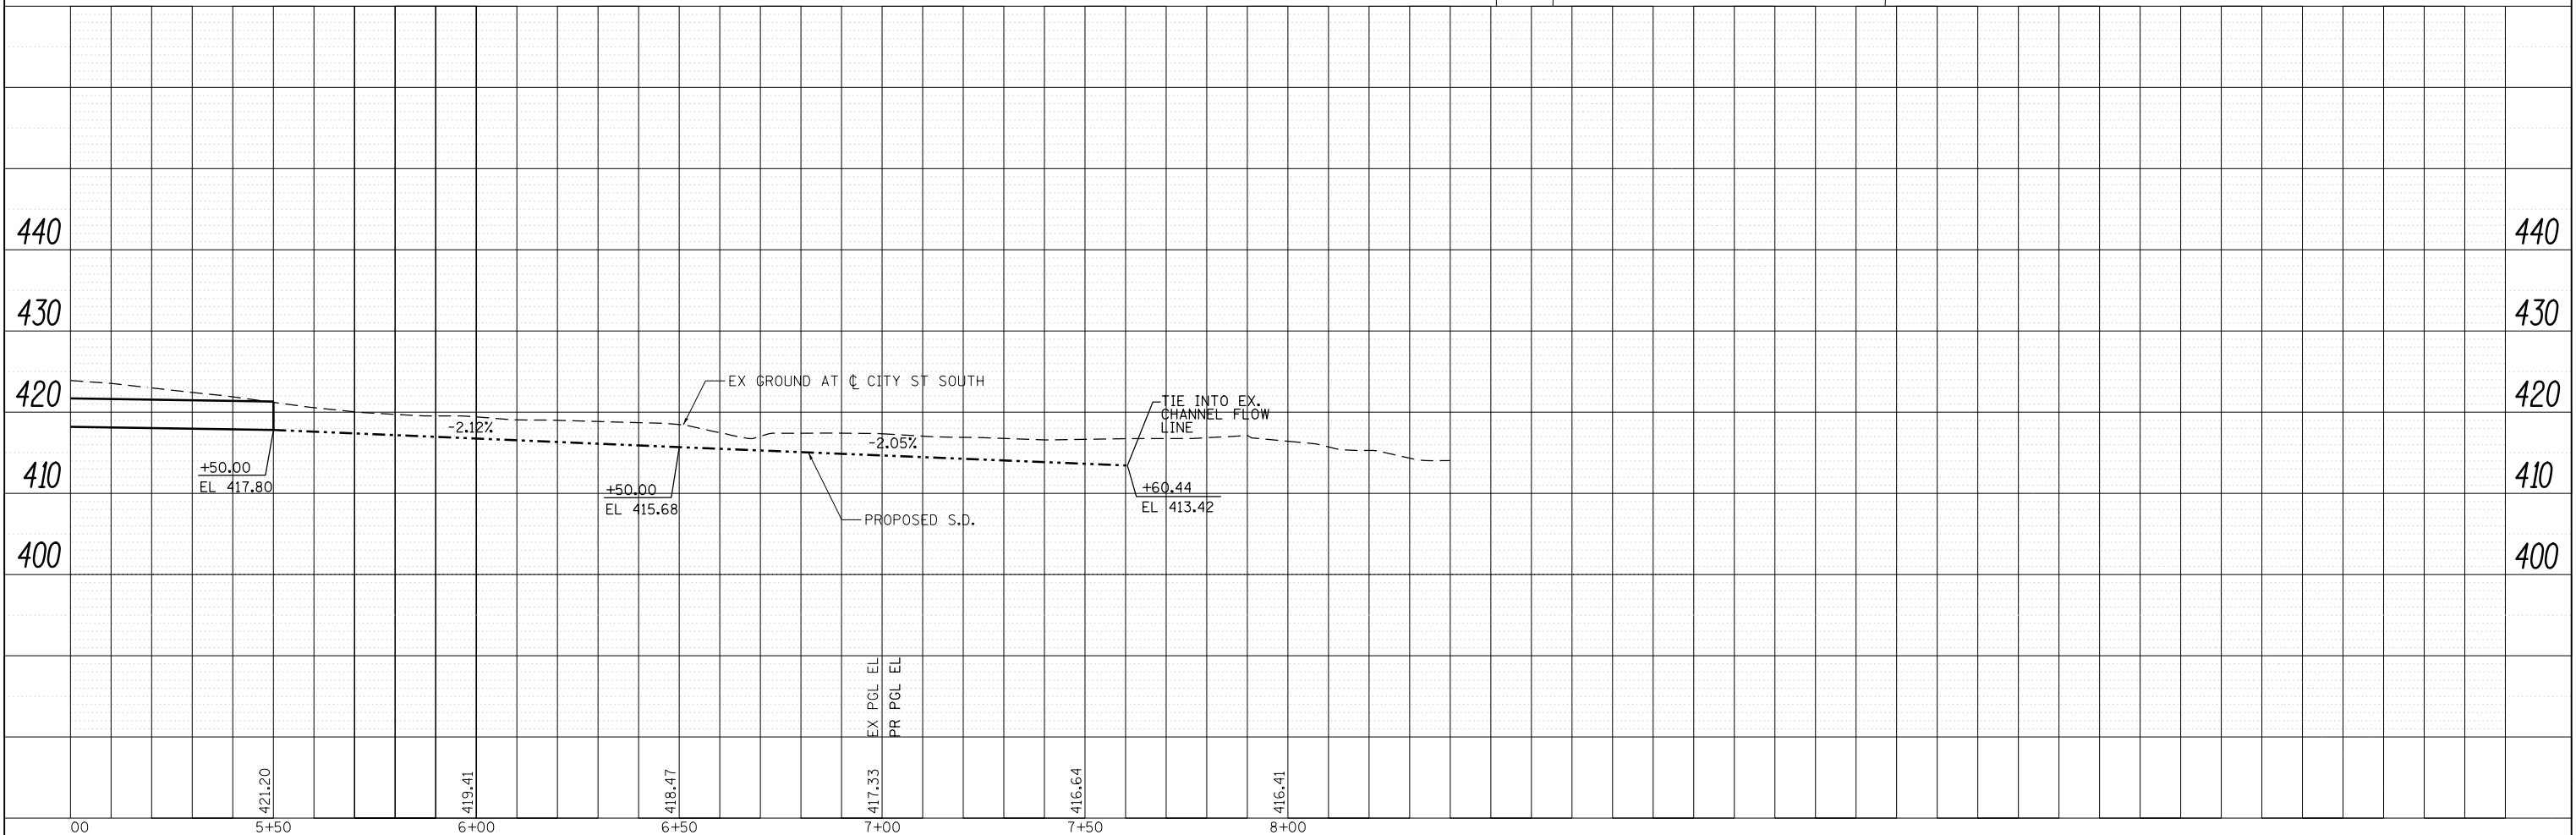


PLAN	SURVEYED	DATE
	PLOTTED	BY
	ALIGNED	
	CHECKED	
	FILED	
	NO.	
	FILE NAME	

PROFILE	SURVEYED	DATE
	PLOTTED	BY
	GRADES CHECKED	
	STRUCTURE NOTATIONS CHKD	
	NO.	
	FILE NAME	

STA 5+50.00, 25.1' LT  
 DSFL = 417.80  
 42" PRC FES

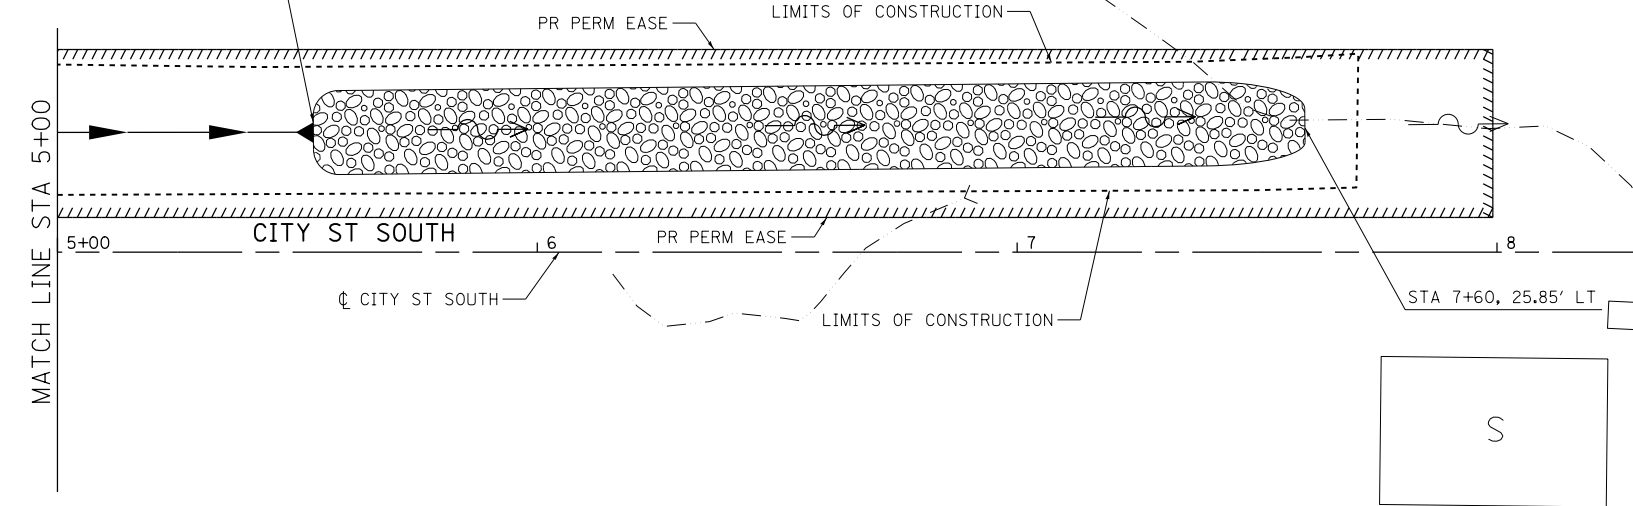

FILE NAME = D978258-shd-drain-12.dgn  
**CH2MHILL**

USER NAME = mfox	DESIGNED - KN	REVISED -
	DRAWN - AS	REVISED -
PLOT SCALE = 40.00' / in.	CHECKED -	REVISED -
PLOT DATE = 1/31/2013	DATE -	REVISED -

**STATE OF ILLINOIS**  
**DEPARTMENT OF TRANSPORTATION**

**DRAINAGE AND UTILITY PLANS**  
**CITY STREET SOUTH**  
 SCALE: SHEET NO. 14 OF 43 SHEETS STA. 5+00.00 TO STA. 8+40.00

F.A.P. RTE.	SECTION	COUNTY	TOTAL SHEETS	SHEET NO.
331	(1-4)R-2, N-4, TS-4	WILLIAMSON	381	169
DRAWING NO. DU-14			CONTRACT NO. 78258	
ILLINOIS FED. AID PROJECT				