
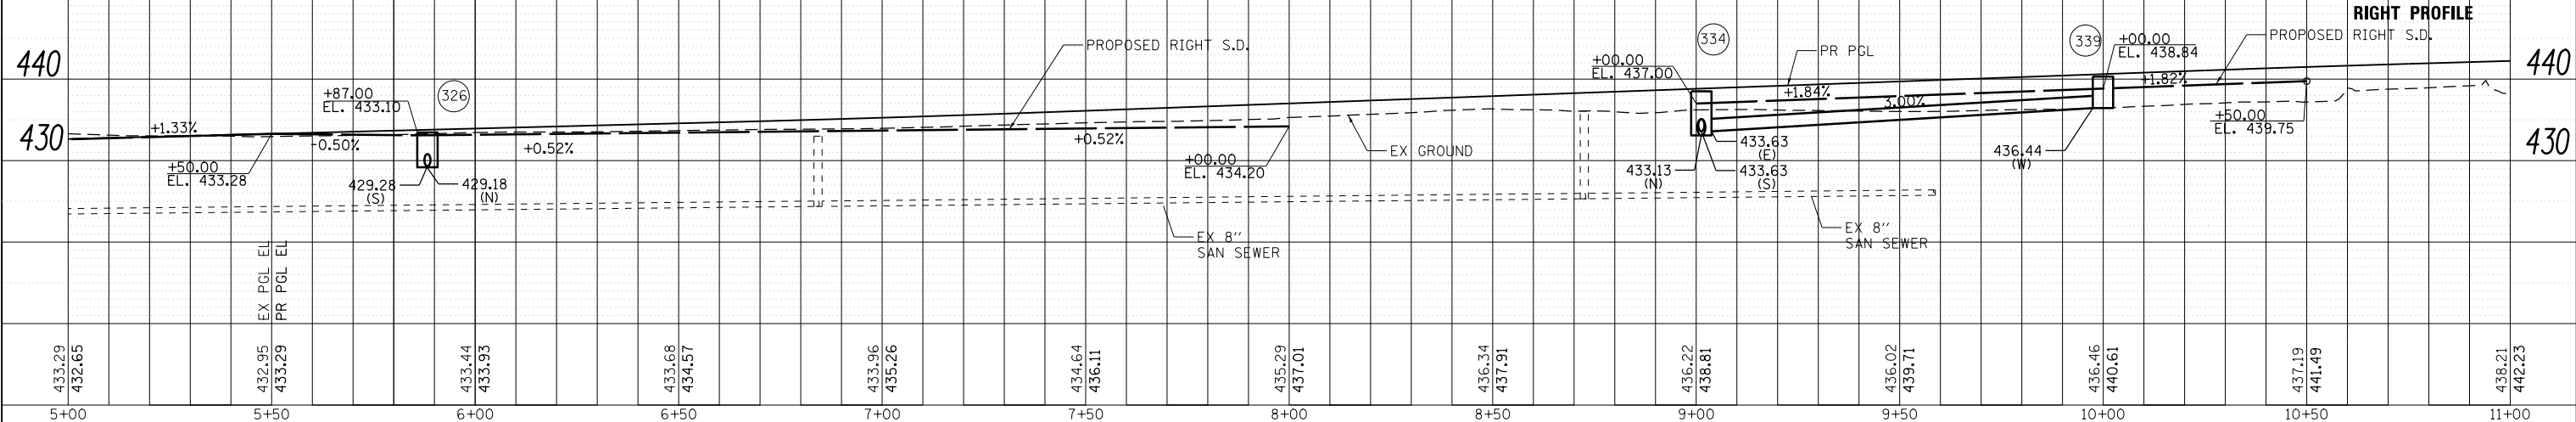
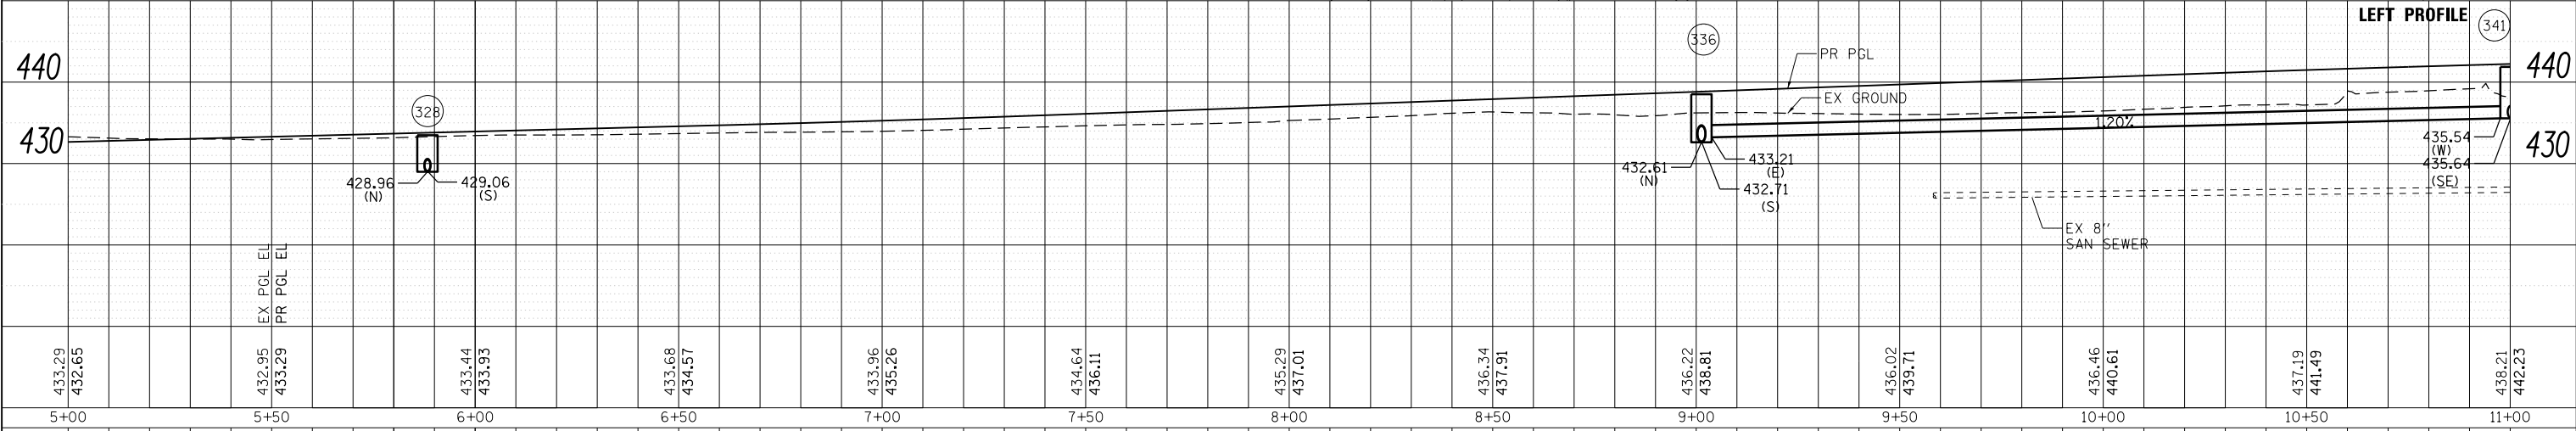


NOTES:

- FOR CLARITY, ONLY VARIABLE DEPTH DITCHES ARE SHOWN ON THE PROFILE. REFER TO THE TYPICAL SECTIONS AND CROSS SECTIONS FOR DEPENDENT DITCH INFORMATION.
- FOR DETAILED DRAINAGE INFORMATION, SEE DRAWING NO. DU-34

DATE	BY
DATE	BY
DATE	BY
DATE	BY

DATE	BY
DATE	BY
DATE	BY
DATE	BY

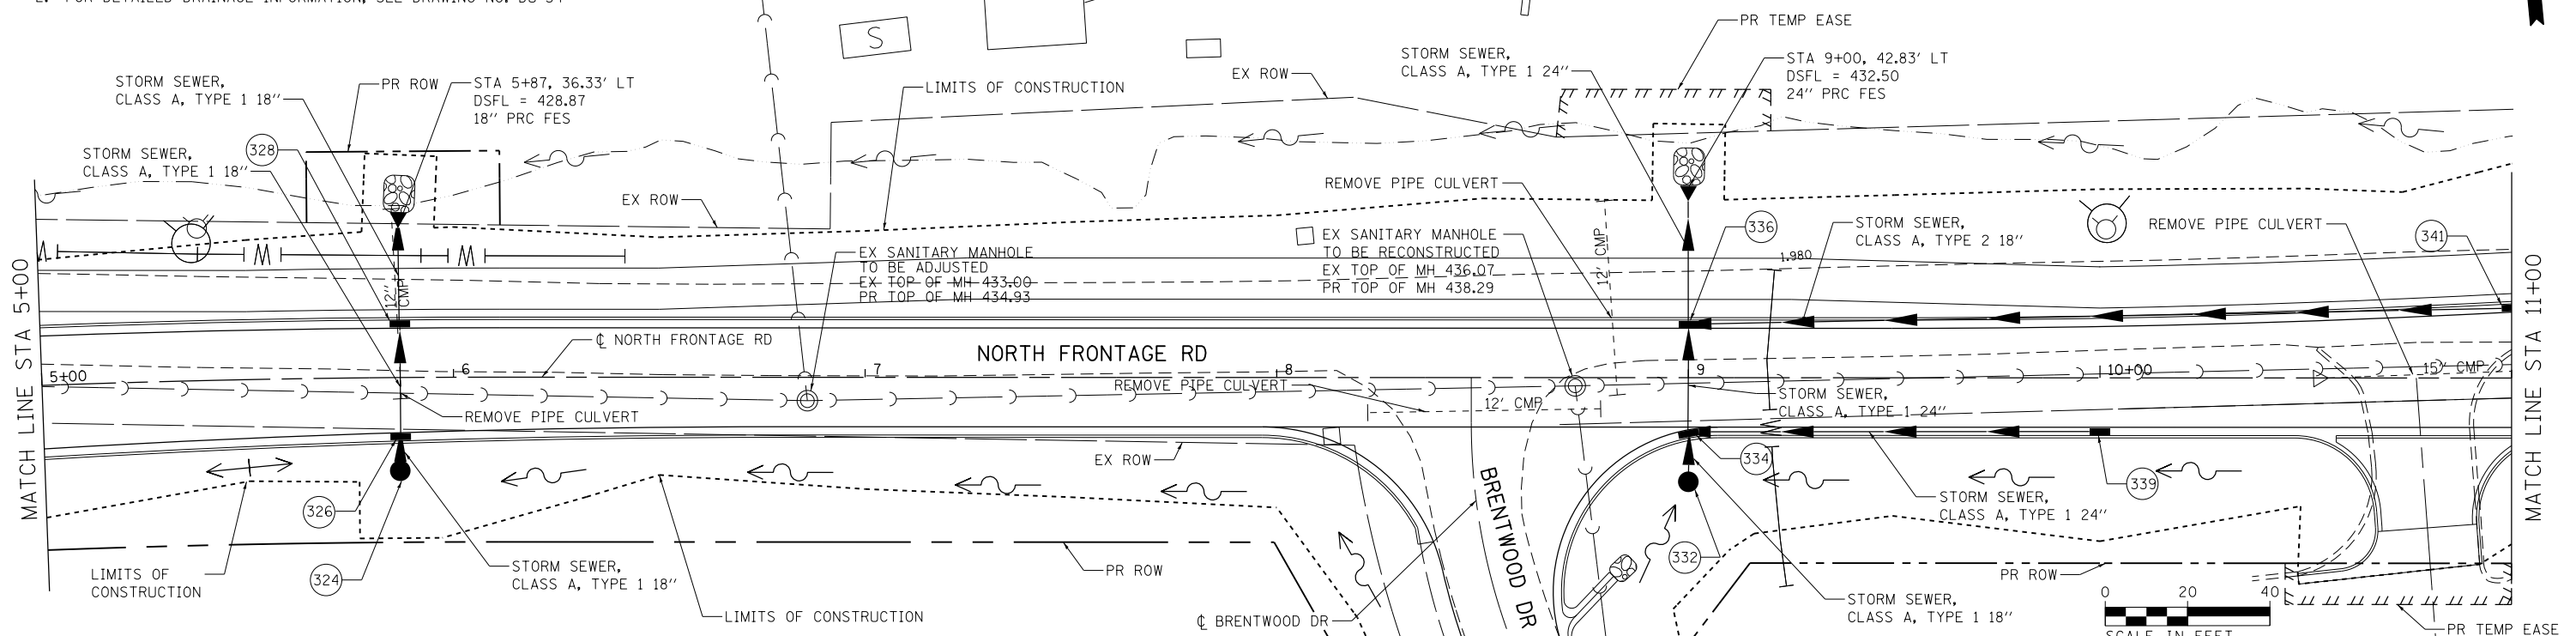

FILE NAME = D978258-shd-drain-24.dgn
CH2MHILL

USER NAME = mfox	DESIGNED -	REVISED -
	CHECKED -	REVISED -
PLOT SCALE = 40.0000' / in.	DRAWN -	REVISED -
PLOT DATE = 1/31/2013	CHECKED -	REVISED -

**STATE OF ILLINOIS
 DEPARTMENT OF TRANSPORTATION**

**DRAINAGE AND UTILITY PLANS
 NORTH FRONTAGE ROAD**
 SCALE: SHEET 33 OF 43 SHEETS STA. 5+00.00 TO STA. 11+00.00

F.A.P. RTE.	SECTION	COUNTY	TOTAL SHEETS	SHEET NO.
331	(1-4)R-2, N-4, TS-4	WILLIAMSON	381	188
DRAWING NO. DU-33			CONTRACT NO. 78258	
ILLINOIS FED. AID PROJECT				