
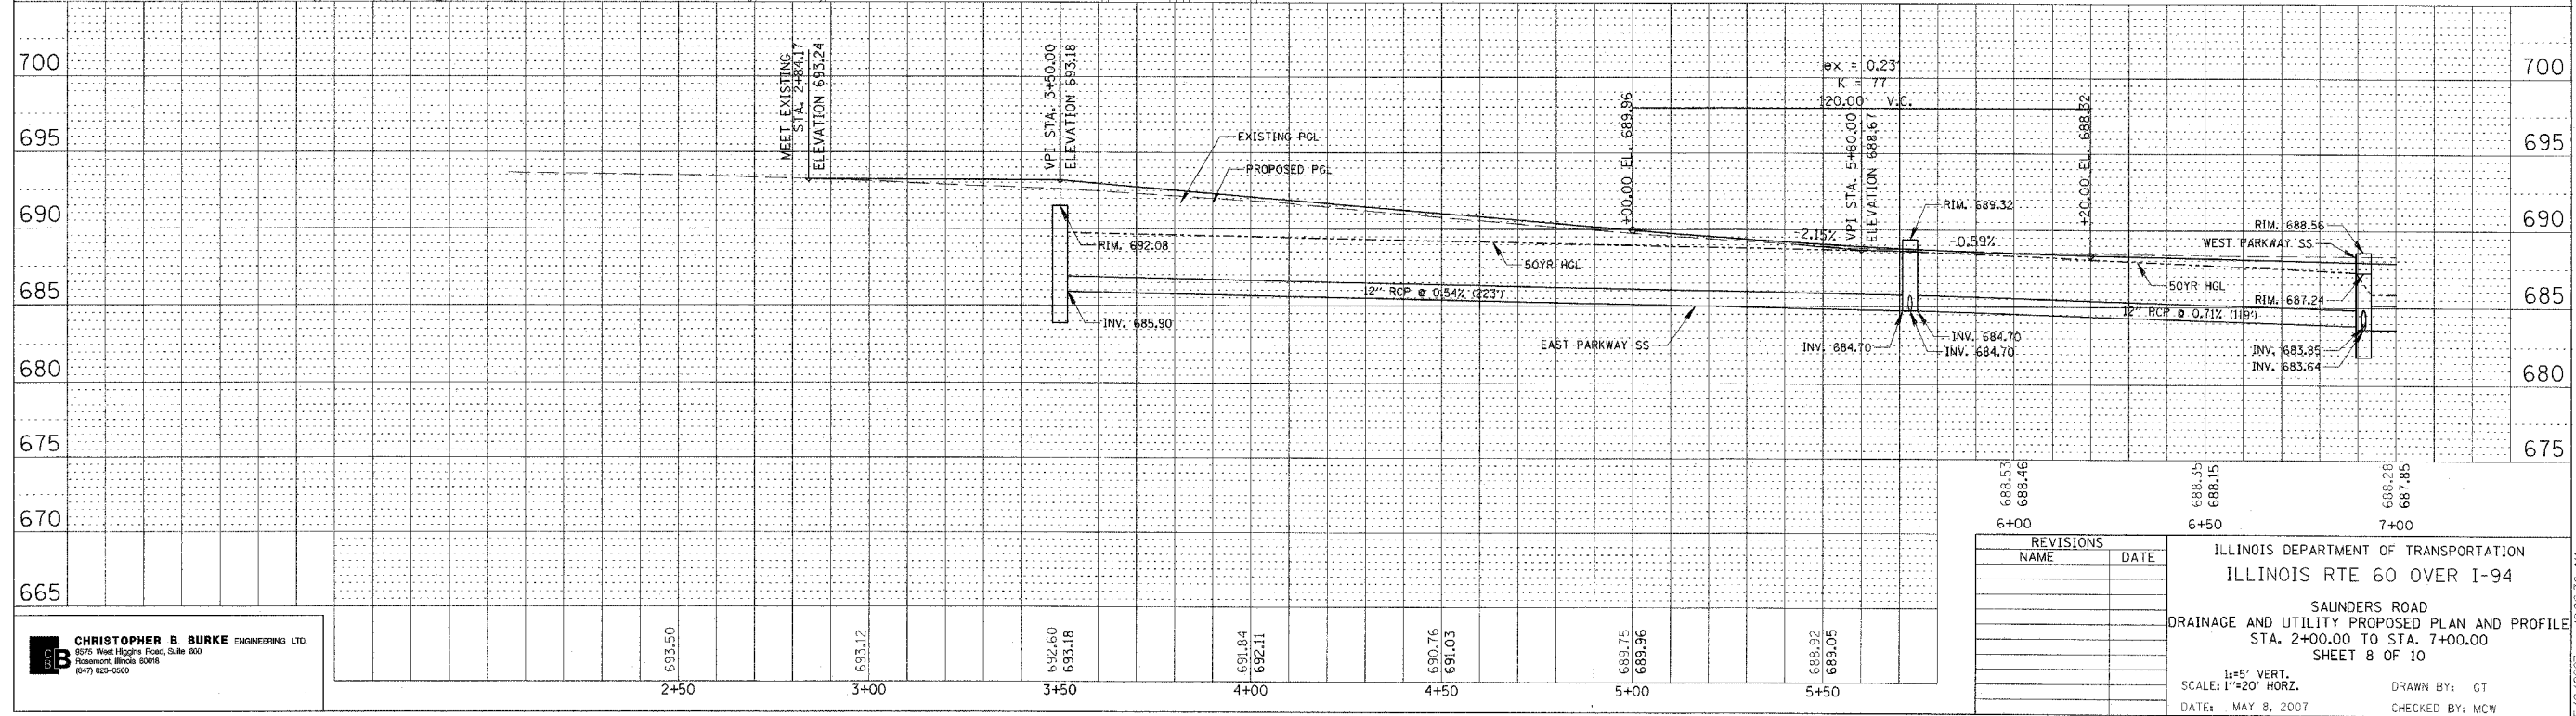
 


F.A.P. RTE.	SECTION	COUNTY	TOTAL SHEETS	SHEET NO.
335	119R-2	LAKE	439	149
STA. 432+83.12		TO STA. 470+56.84		
FED. ROAD DIST. NO. ILLINOIS FED. AID PROJECT				

60B01

PLAN	SURVEYED	DATE
NOTE BOOK	BY	
NO.		

PROFILE	SURVEYED	DATE
NOTE BOOK	BY	
NO.		

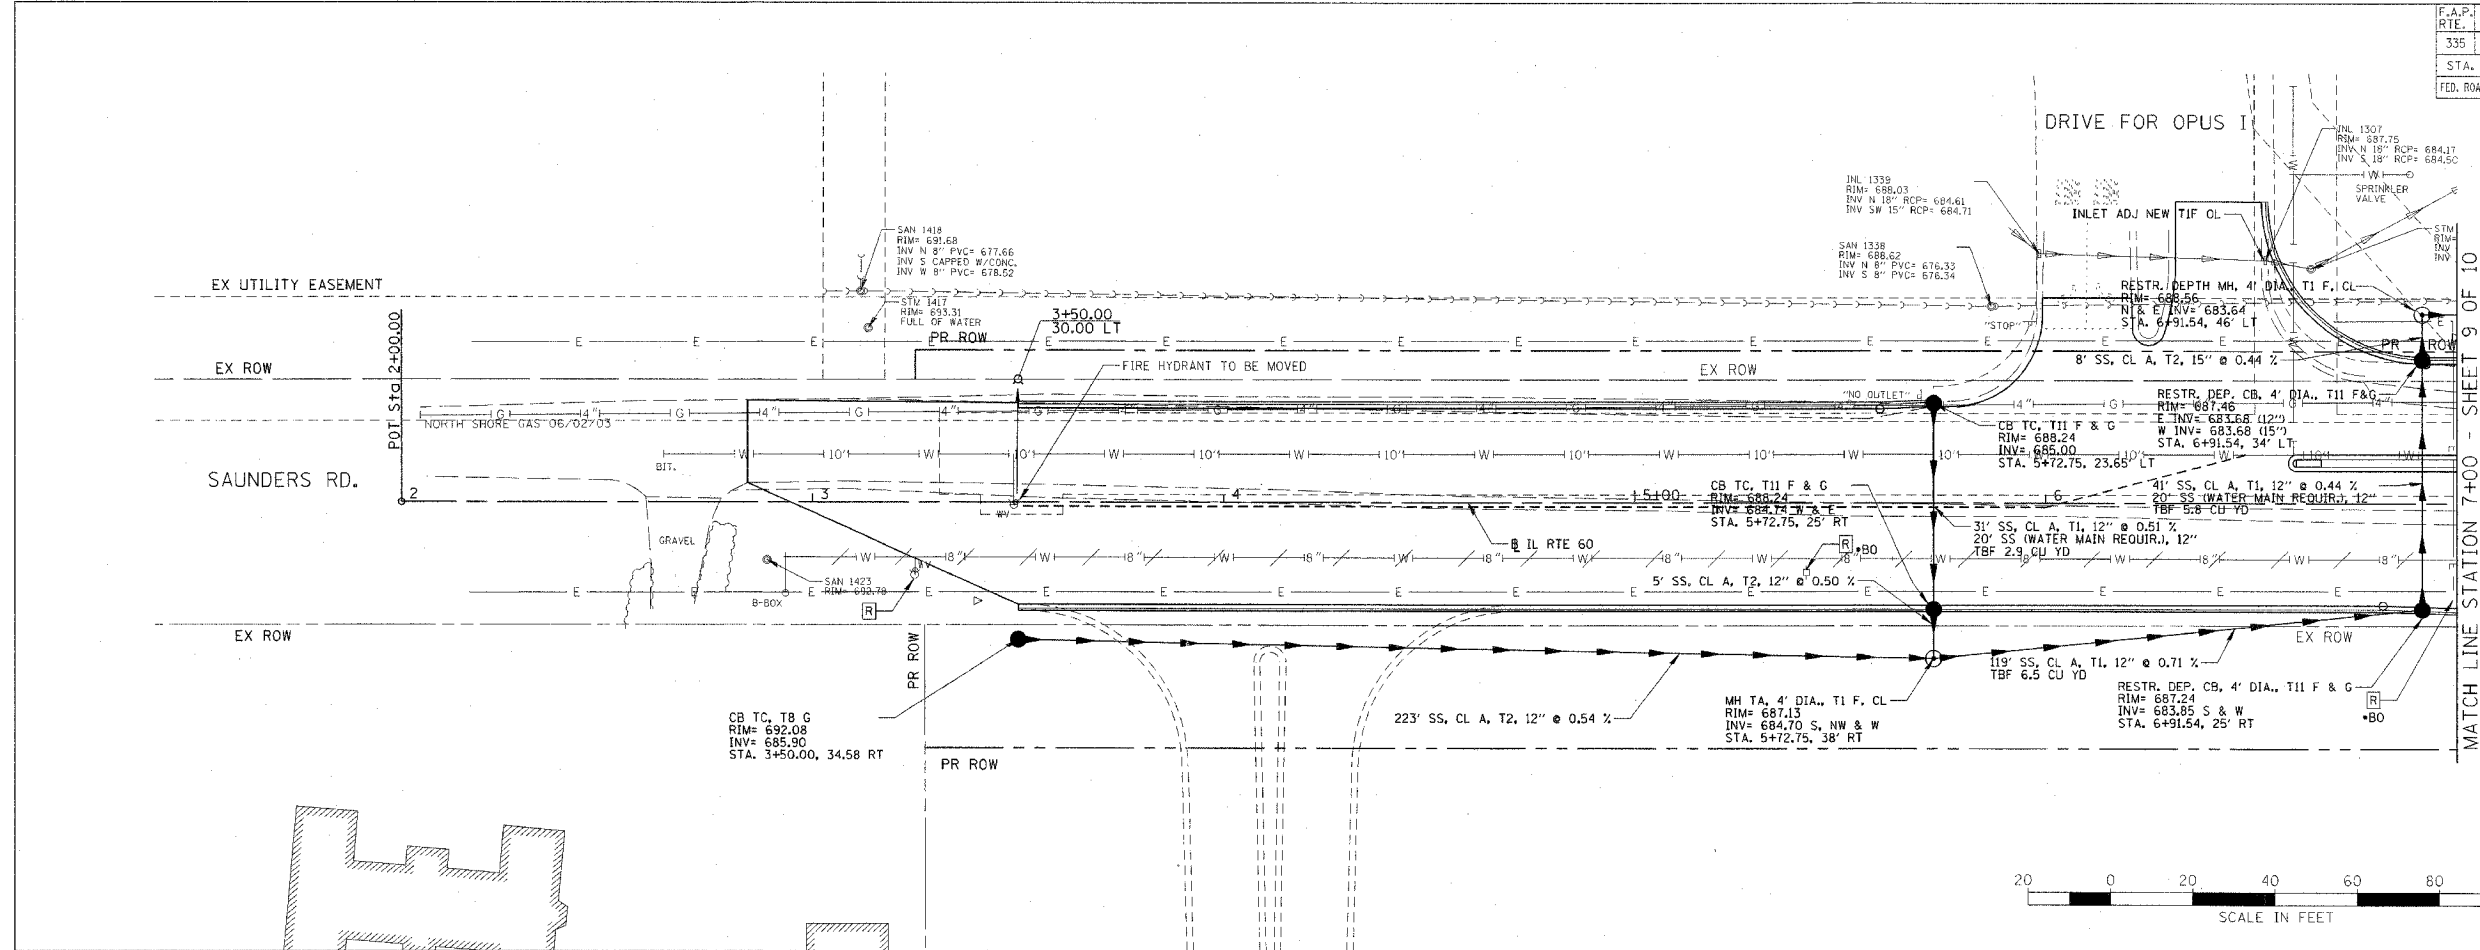

CHRISTOPHER B. BURKE ENGINEERING LTD.
 8775 West Higgins Road, Suite 600
 Rosemont, Illinois 60018
 (847) 823-0500

REVISIONS	NAME	DATE

ILLINOIS DEPARTMENT OF TRANSPORTATION
 ILLINOIS RTE 60 OVER I-94
 SAUNDERS ROAD
 DRAINAGE AND UTILITY PROPOSED PLAN AND PROFILE
 STA. 2+00.00 TO STA. 7+00.00
 SHEET 8 OF 10
 1"=5' VERT.
 SCALE: 1"=20' HORZ.
 DATE: MAY 8, 2007
 DRAWN BY: GT
 CHECKED BY: MCW

15:06:36 AM 5/27/2007