



CONTRACT NO.				
F.A. RTE.	SECTION	COUNTY	TOTAL SHEETS	SHEET NO.
		WOODFORD	25	6
STA. 11+00		TO STA. 17+00		
FED. ROAD DIST. NO. ILLINOIS FED. AID PROJECT				
* 05-00018-00-BR				
CONTRACT #89414				

03-01-104-009
VILLAGE OF WASHBURN

03-02-204-011
BRENDA WEERS

LEGEND
 CONSTRUCTION LIMITS & EROSION CONTROL FENCE
 SEE SHEET 7 FOR MORE DETAIL ON EROSION CONTROL FENCE LOCATION
 SEE SHEET 5 FOR PROPOSED DRAINAGE INFORMATION

BENCH MARK
 FIRE HYDRANT NW CORNER WALNUT & WASHINGTON ST. NORTH CAP BOLT ELEV. 103.19
 CHISELED SQUARE NE WINGWALL OF WALNUT ST. BRIDGE AT WALNUT & WASHINGTON ST ELEV. 102.92

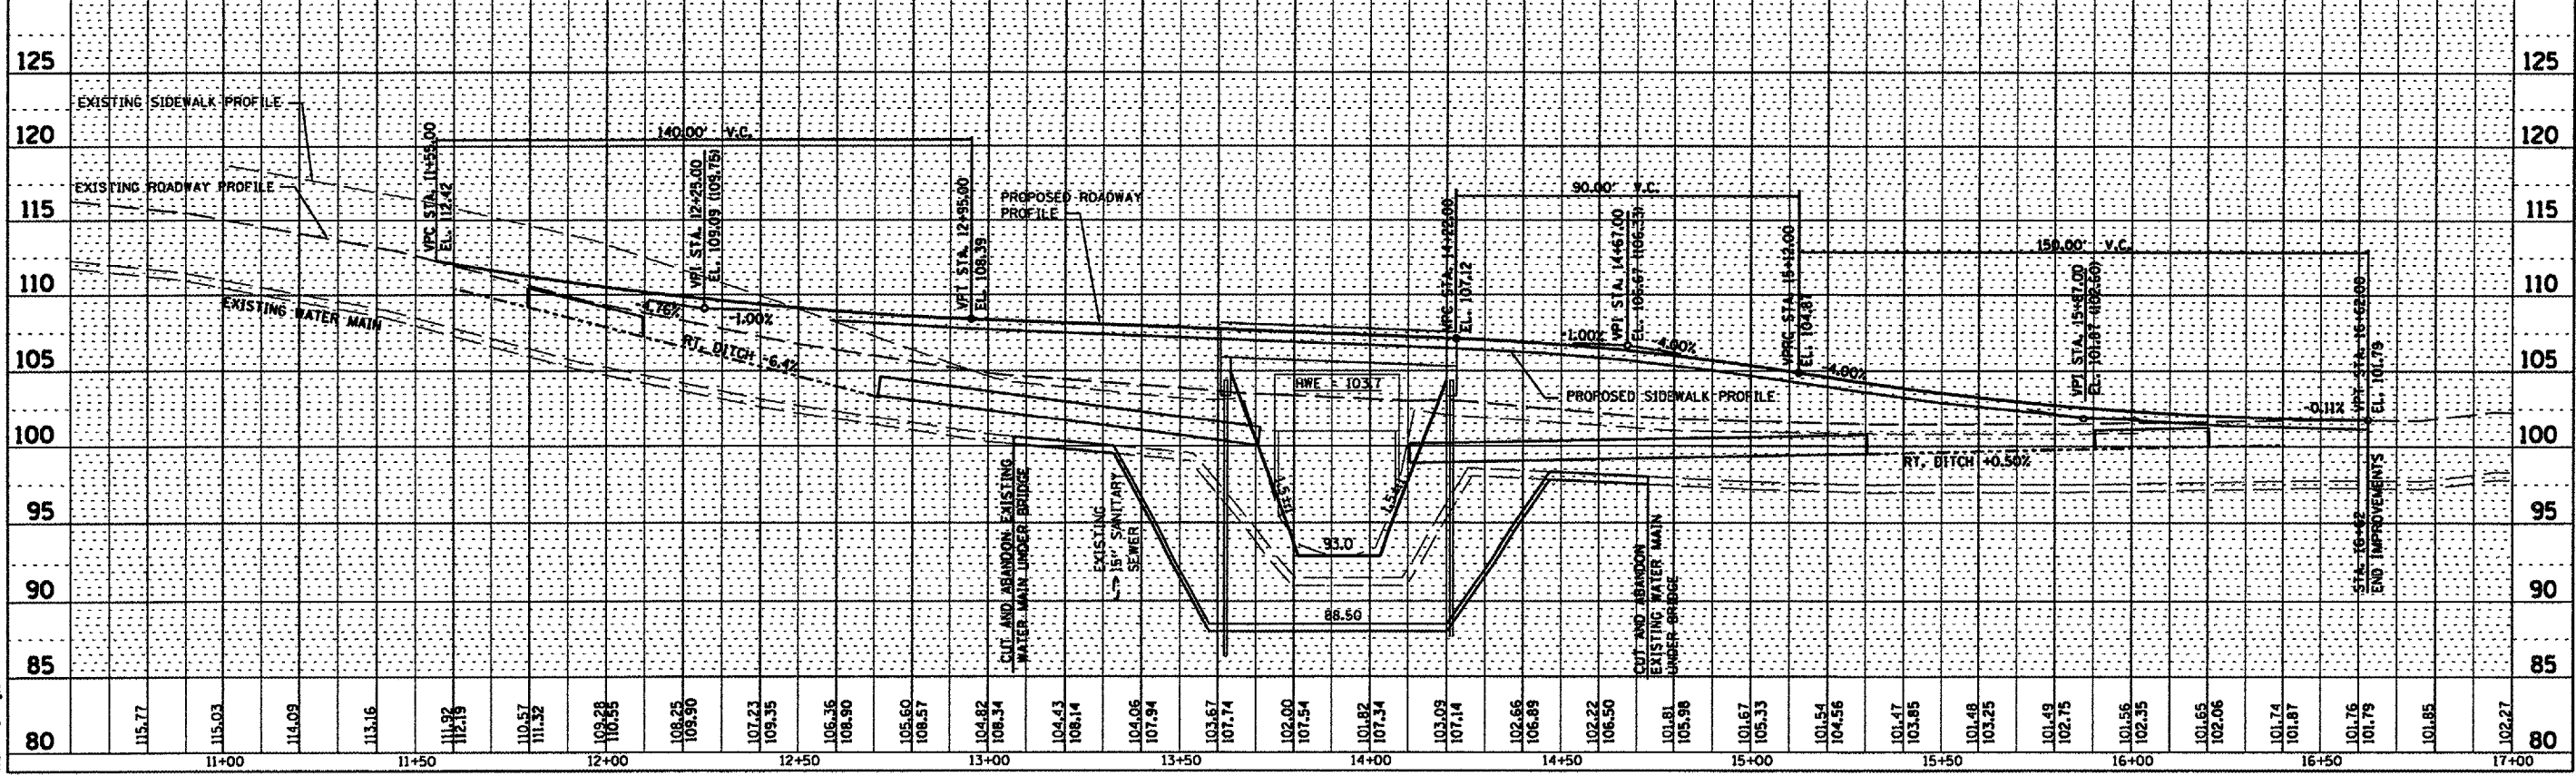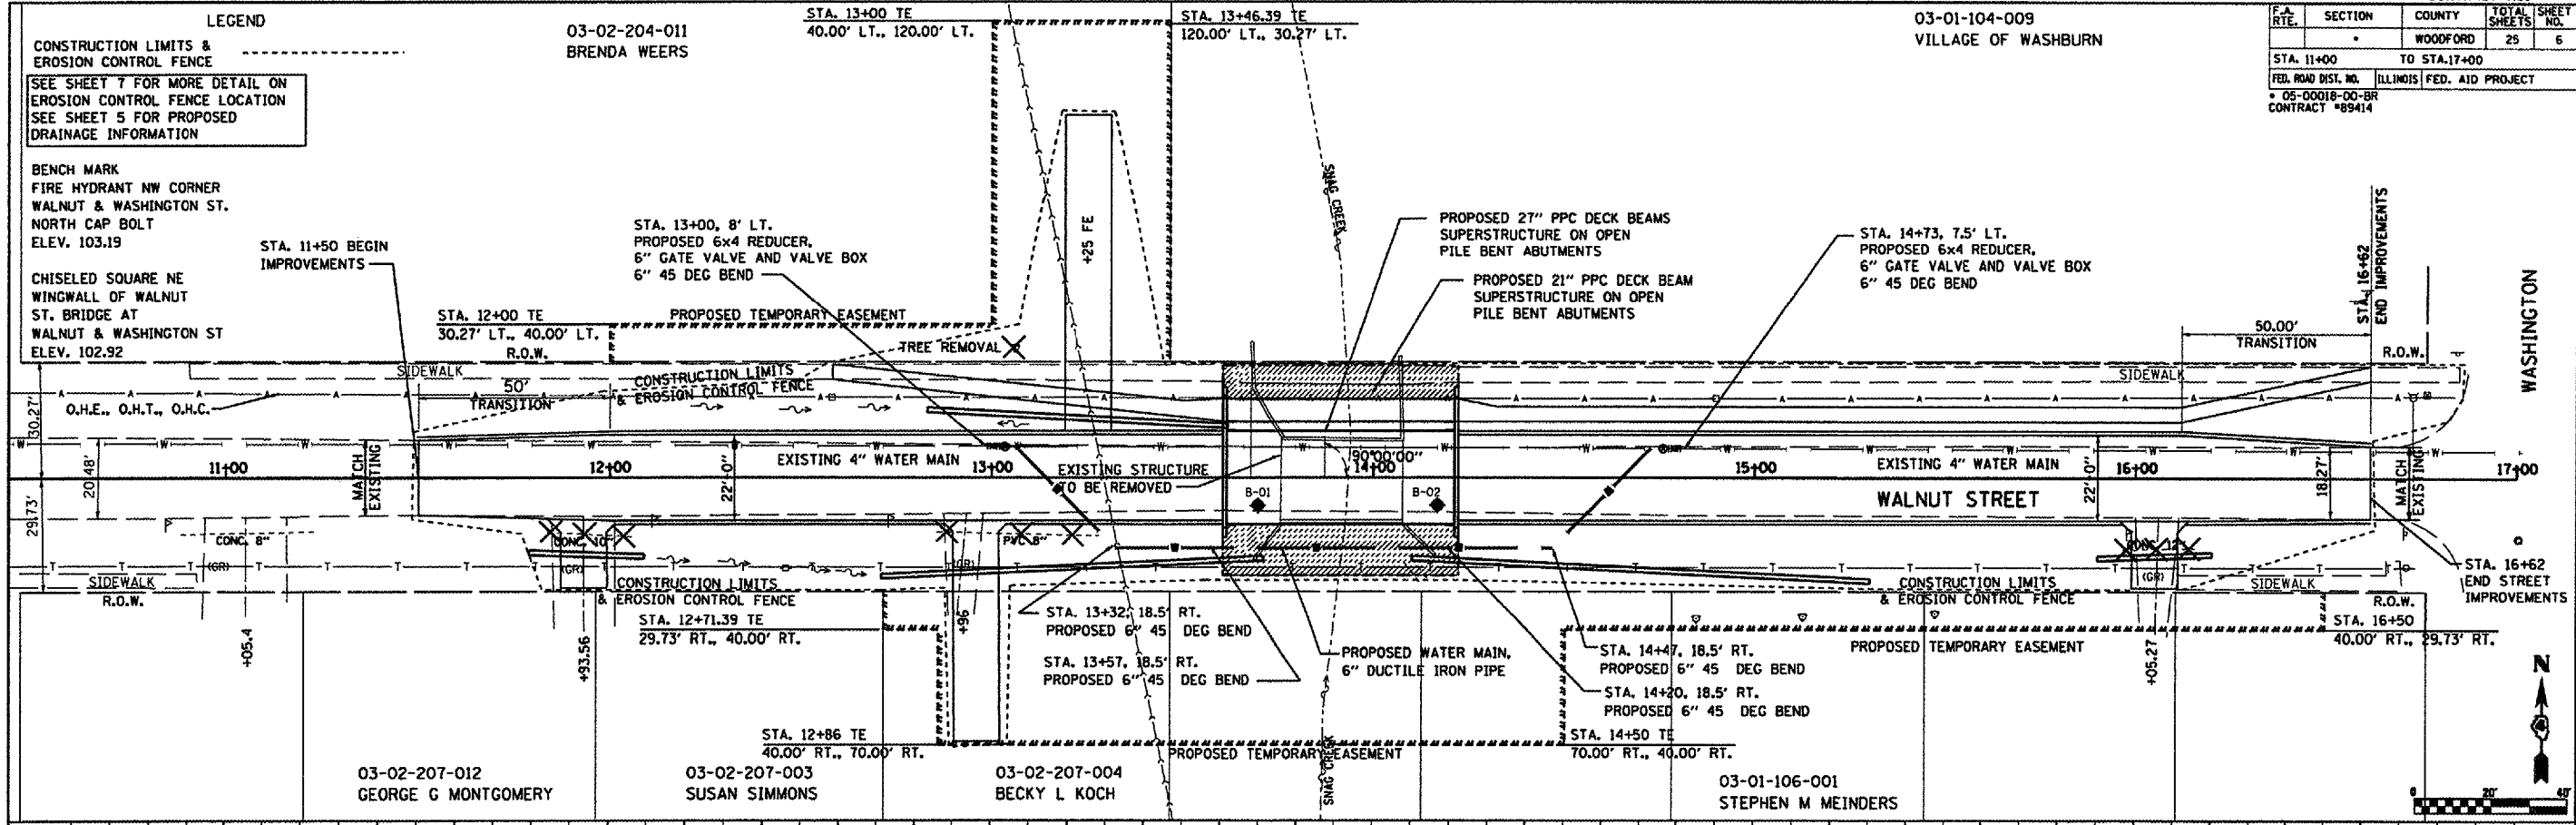

PLAN AND PROFILE WATER MAIN IMPROVEMENTS

DATE	BY

DATE	BY

PLOT DATE = 6/19/2007
 FILE NAME = D:\VILLAGE\PP-WATER-579209.dgn
 PLOT SCALE = 1/8" = 1'-0"
 USER NAME = j...