
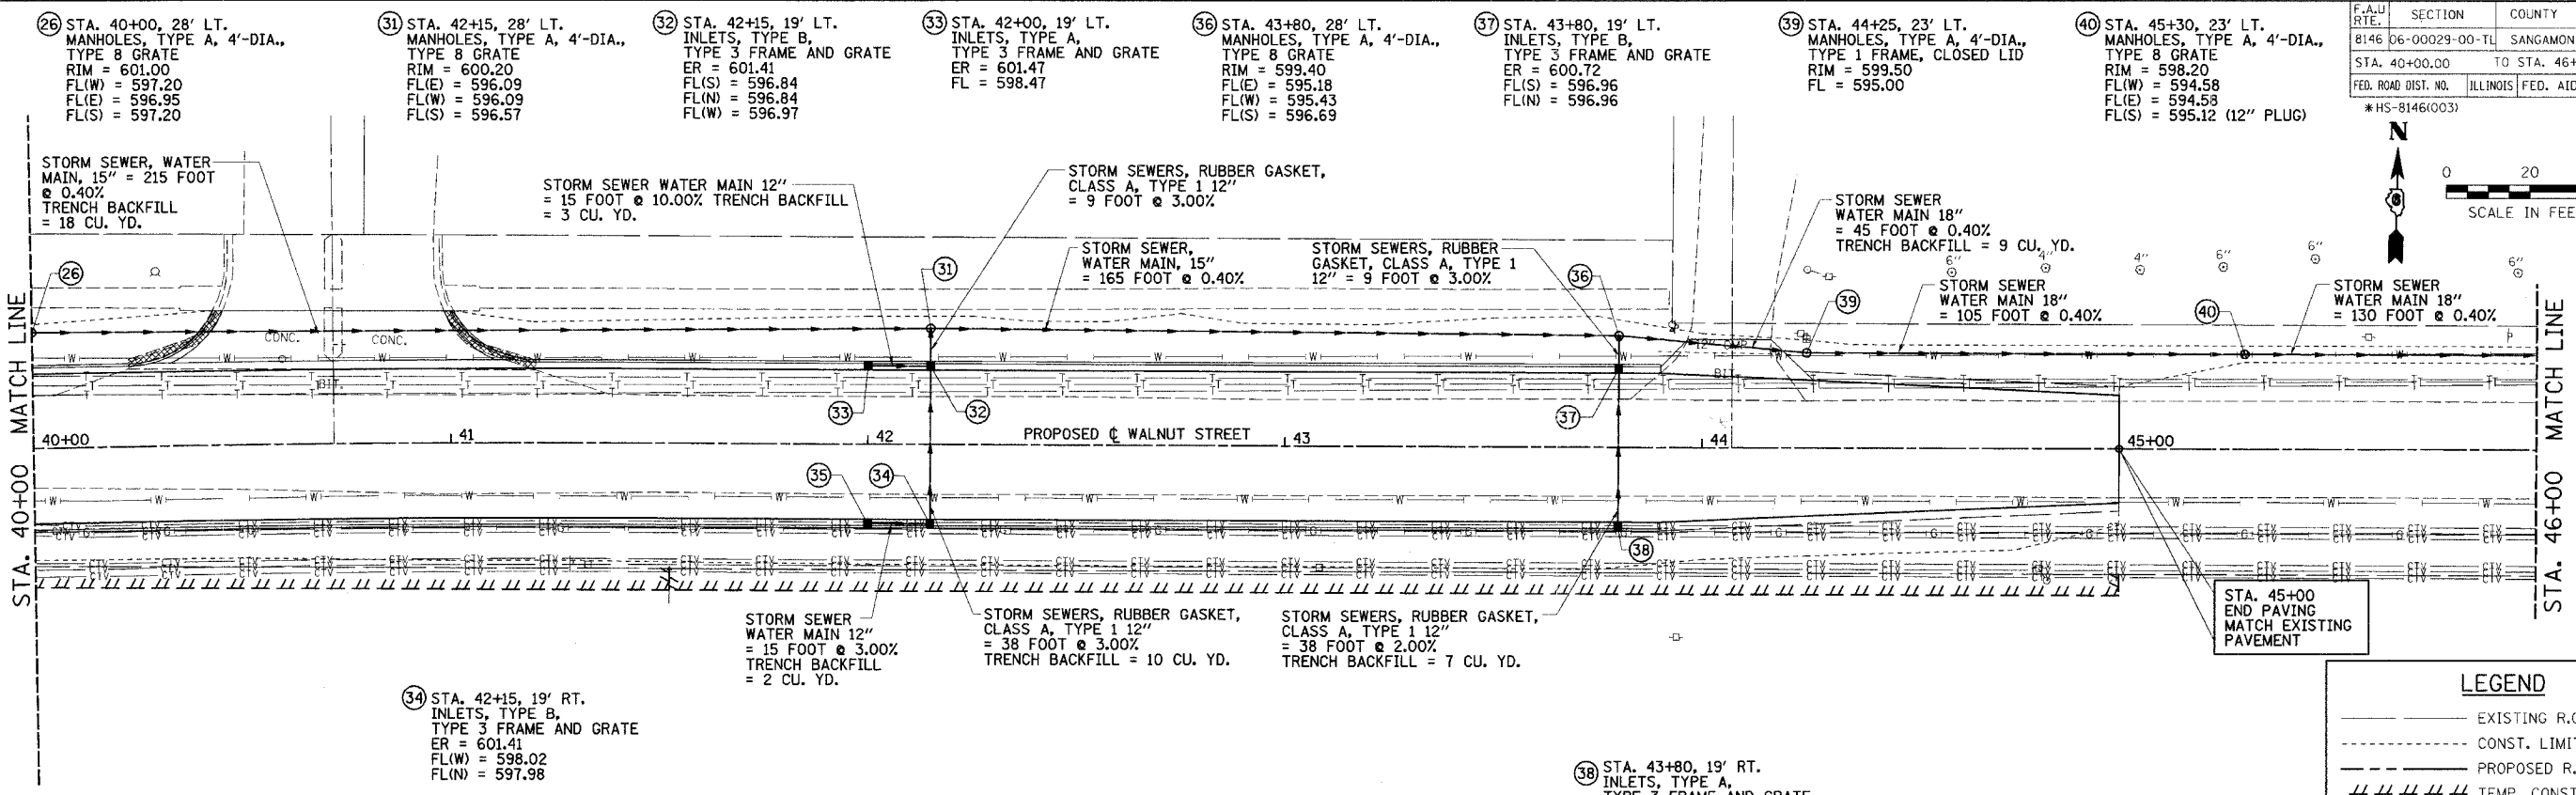


F.A.U. RTE.	SECTION	COUNTY	TOTAL SHEETS	SHEET NO.
8146	06-00029-00-TL	SANGAMON	67	28
STA. 40+00.00		TO STA. 46+00.00		
FED. ROAD DIST. NO.		ILLINOIS	FED. AID PROJECT#	
*HS-8146(003)				

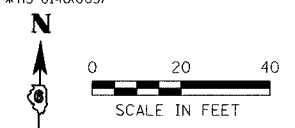

- 26 STA. 40+00, 28' LT. MANHOLES, TYPE A, 4'-DIA., TYPE 8 GRATE RIM = 601.00 FL(W) = 597.20 FL(E) = 596.95 FL(S) = 597.20
- 31 STA. 42+15, 28' LT. MANHOLES, TYPE A, 4'-DIA., TYPE 8 GRATE RIM = 600.20 FL(E) = 596.09 FL(W) = 596.09 FL(S) = 596.57
- 32 STA. 42+15, 19' LT. INLETS, TYPE B, TYPE 3 FRAME AND GRATE ER = 601.41 FL(S) = 596.84 FL(N) = 596.84 FL(W) = 596.97
- 33 STA. 42+00, 19' LT. INLETS, TYPE A, TYPE 3 FRAME AND GRATE ER = 601.47 FL = 598.47
- 36 STA. 43+80, 28' LT. MANHOLES, TYPE A, 4'-DIA., TYPE 8 GRATE RIM = 599.40 FL(E) = 595.18 FL(W) = 595.43 FL(S) = 596.69
- 37 STA. 43+80, 19' LT. INLETS, TYPE B, TYPE 3 FRAME AND GRATE ER = 600.72 FL(S) = 596.96 FL(N) = 596.96
- 39 STA. 44+25, 23' LT. MANHOLES, TYPE A, 4'-DIA., TYPE 1 FRAME, CLOSED LID RIM = 599.50 FL = 595.00
- 40 STA. 45+30, 23' LT. MANHOLES, TYPE A, 4'-DIA., TYPE 8 GRATE RIM = 598.20 FL(W) = 594.58 FL(E) = 594.58 FL(S) = 595.12 (12" PLUG)
- 34 STA. 42+15, 19' RT. INLETS, TYPE B, TYPE 3 FRAME AND GRATE ER = 601.41 FL(W) = 598.02 FL(N) = 597.98
- 35 STA. 42+00, 19' RT. INLETS, TYPE A, TYPE 3 FRAME AND GRATE ER = 601.47 FL = 598.47
- 38 STA. 43+80, 19' RT. INLETS, TYPE A, TYPE 3 FRAME AND GRATE ER = 600.72 FL = 597.72

LEGEND

- EXISTING R.O.W.
- - - - - CONST. LIMITS
- - - - - PROPOSED R.O.W.
- /// TEMP. CONST. EASEMENT

REVISION	DATE	BY
DOT REVIEW	4/11/07	MML

GREENE & BRADFORD, INC.
 COMPUTER FILE NO. 06152PLN3
 PROJECT 06152
 4/27/07 - FAV

DATE: _____ BY: _____

PLAN


SURVEYED _____
 ALIGNED _____
 NOTE BOOK _____
 RT. OF WAY CHECKED _____
 DRAINAGE CHECKED _____
 CHECK FILE NAME _____

DATE: _____ BY: _____

PROFILE

SURVEYED _____
 GRADES CHECKED _____
 PLAN NOTED _____
 STRUCTURE NOTATIONS CHECKED _____

PLOT DATE = 4/27/2007
 FILE NAME = J:\06152\DRAWINGS\06152PLN3.dgn
 SCALE = 3/8" = 1' IN.
 MODEL OPERATOR = frankv

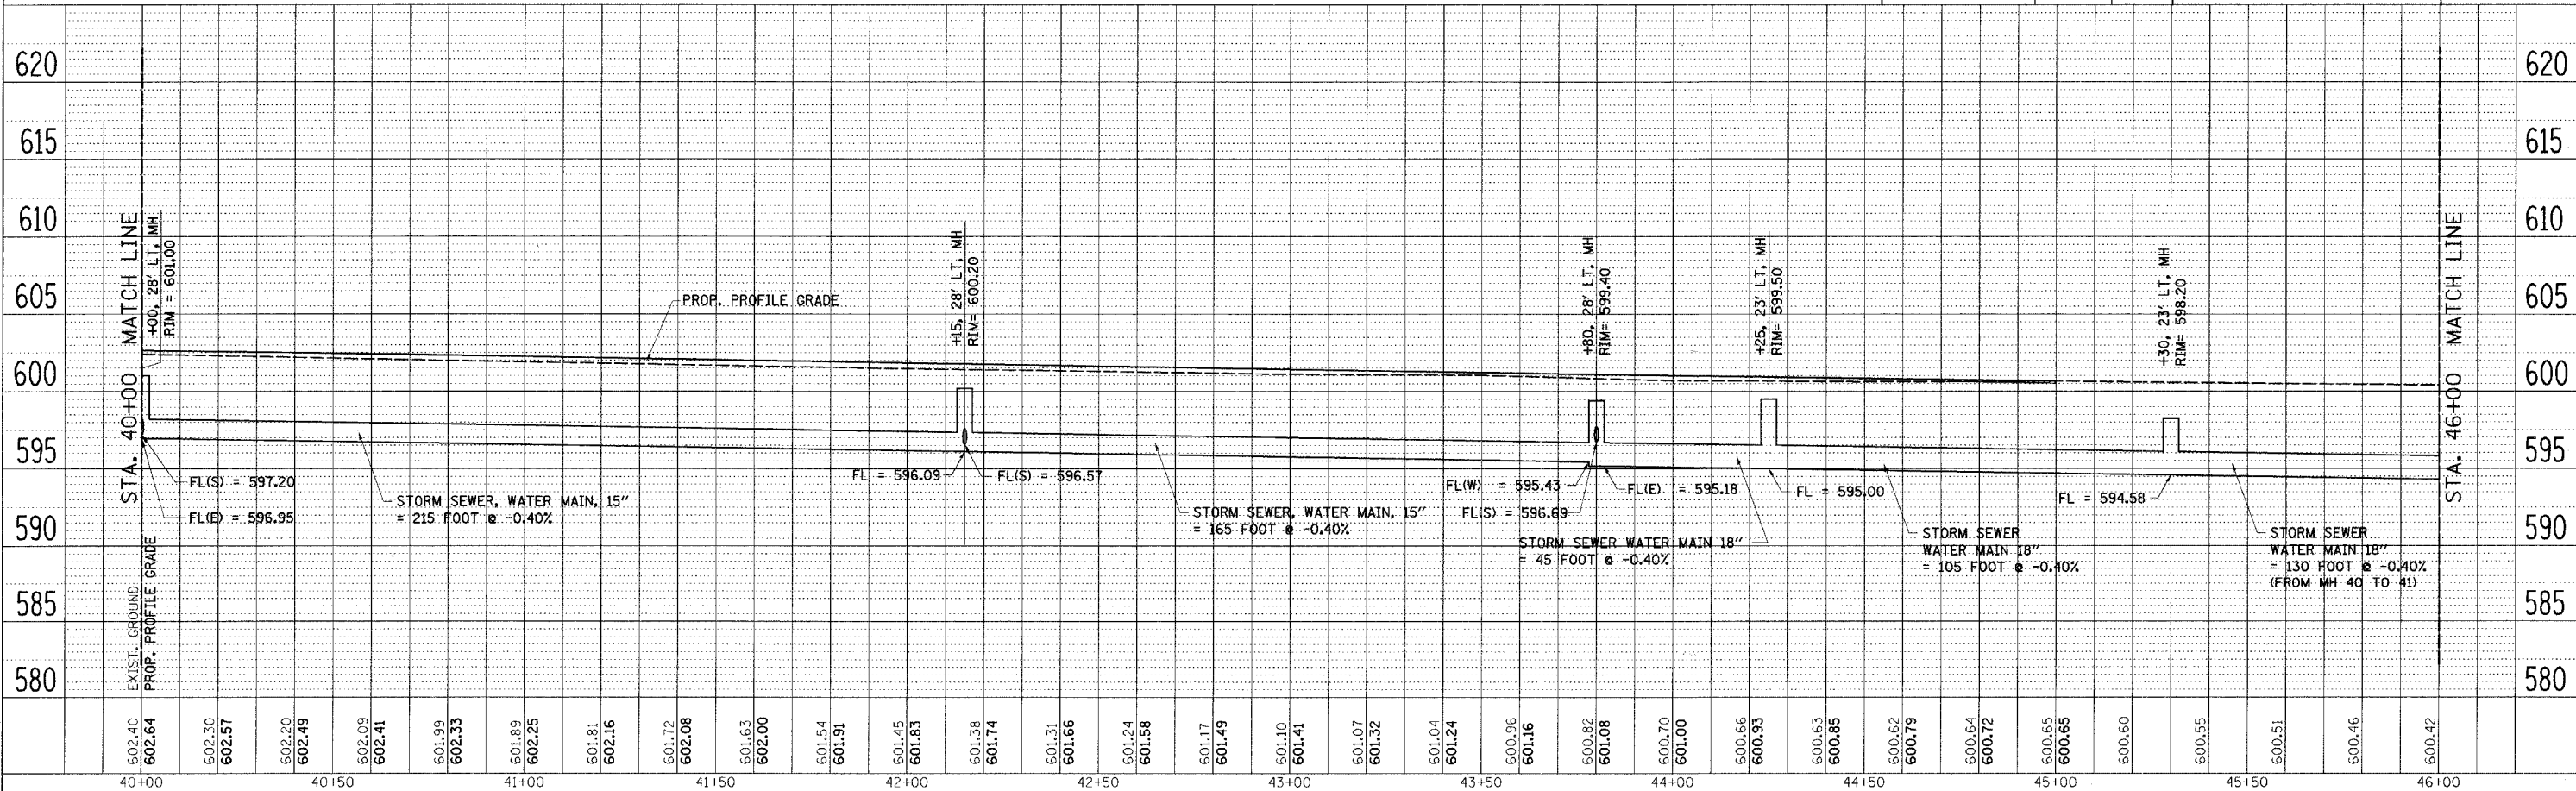

**VILLAGE OF CHATHAM - WALNUT STREET - DRAINAGE PLAN & PROFILE
 STA. 40+00 TO STA. 46+00**