


ROUTE NO.	SECTION	COUNTY	TOTAL SHEETS	SHEET NO.
FAU 8384	#	EFFINGHAM	95	35
FED. ROAD DIST. NO. 7	ILLINOIS	FED. AID PROJECT - HPP-4090(4)		

* SECTION 05-00094-01-PV
SECTION 03-00098-00-BR
CONTRACT #95503

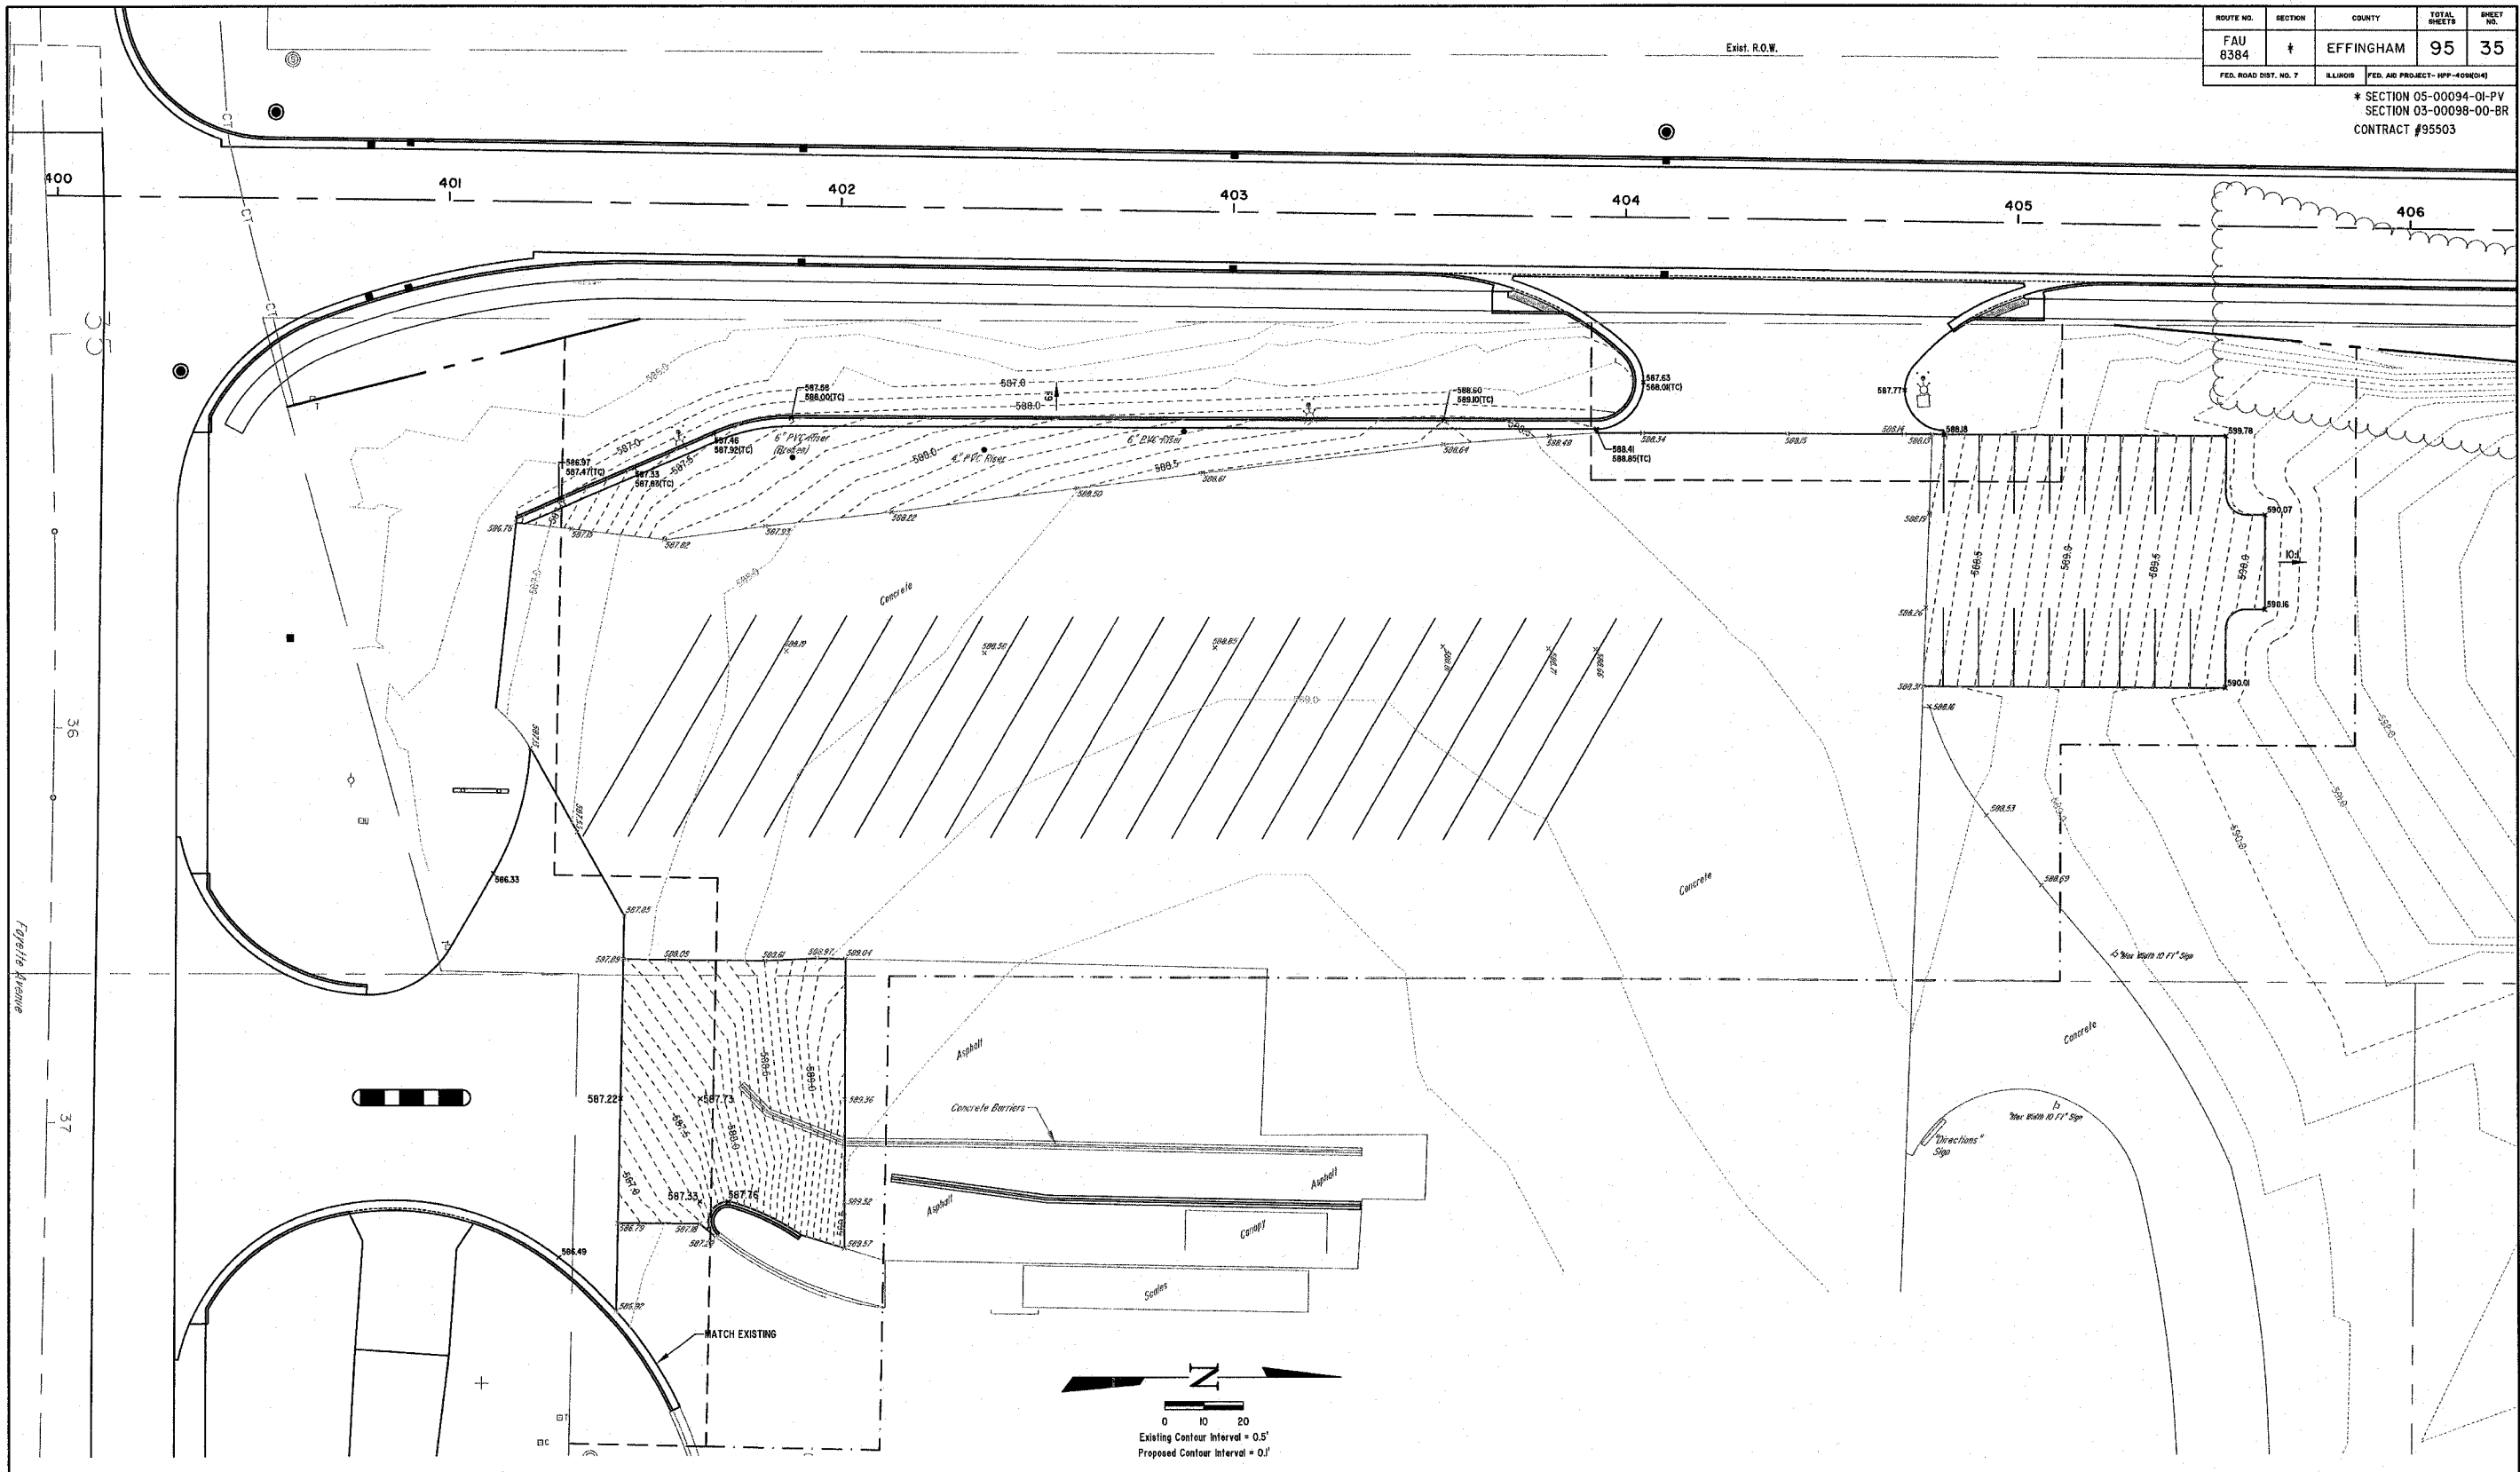

	MILANO & GRUNLOH ENGINEERS, LLC	SITE GRADING PLAN TRUCKOMAT OUTER BELT WEST EFFINGHAM, ILLINOIS
	84 WEST WASHINGTON P.O. BOX 897	
	EFFINGHAM, ILLINOIS 62401	
	PHONE: (217) 347-7282 (800) 677-2774 FAX #: (217) 342-3433	
File name: S:\DWG\05\05014\dwg\TM Site.dwg Plot date: 03/30/07 of 12:00		F.B. 555,584,603