



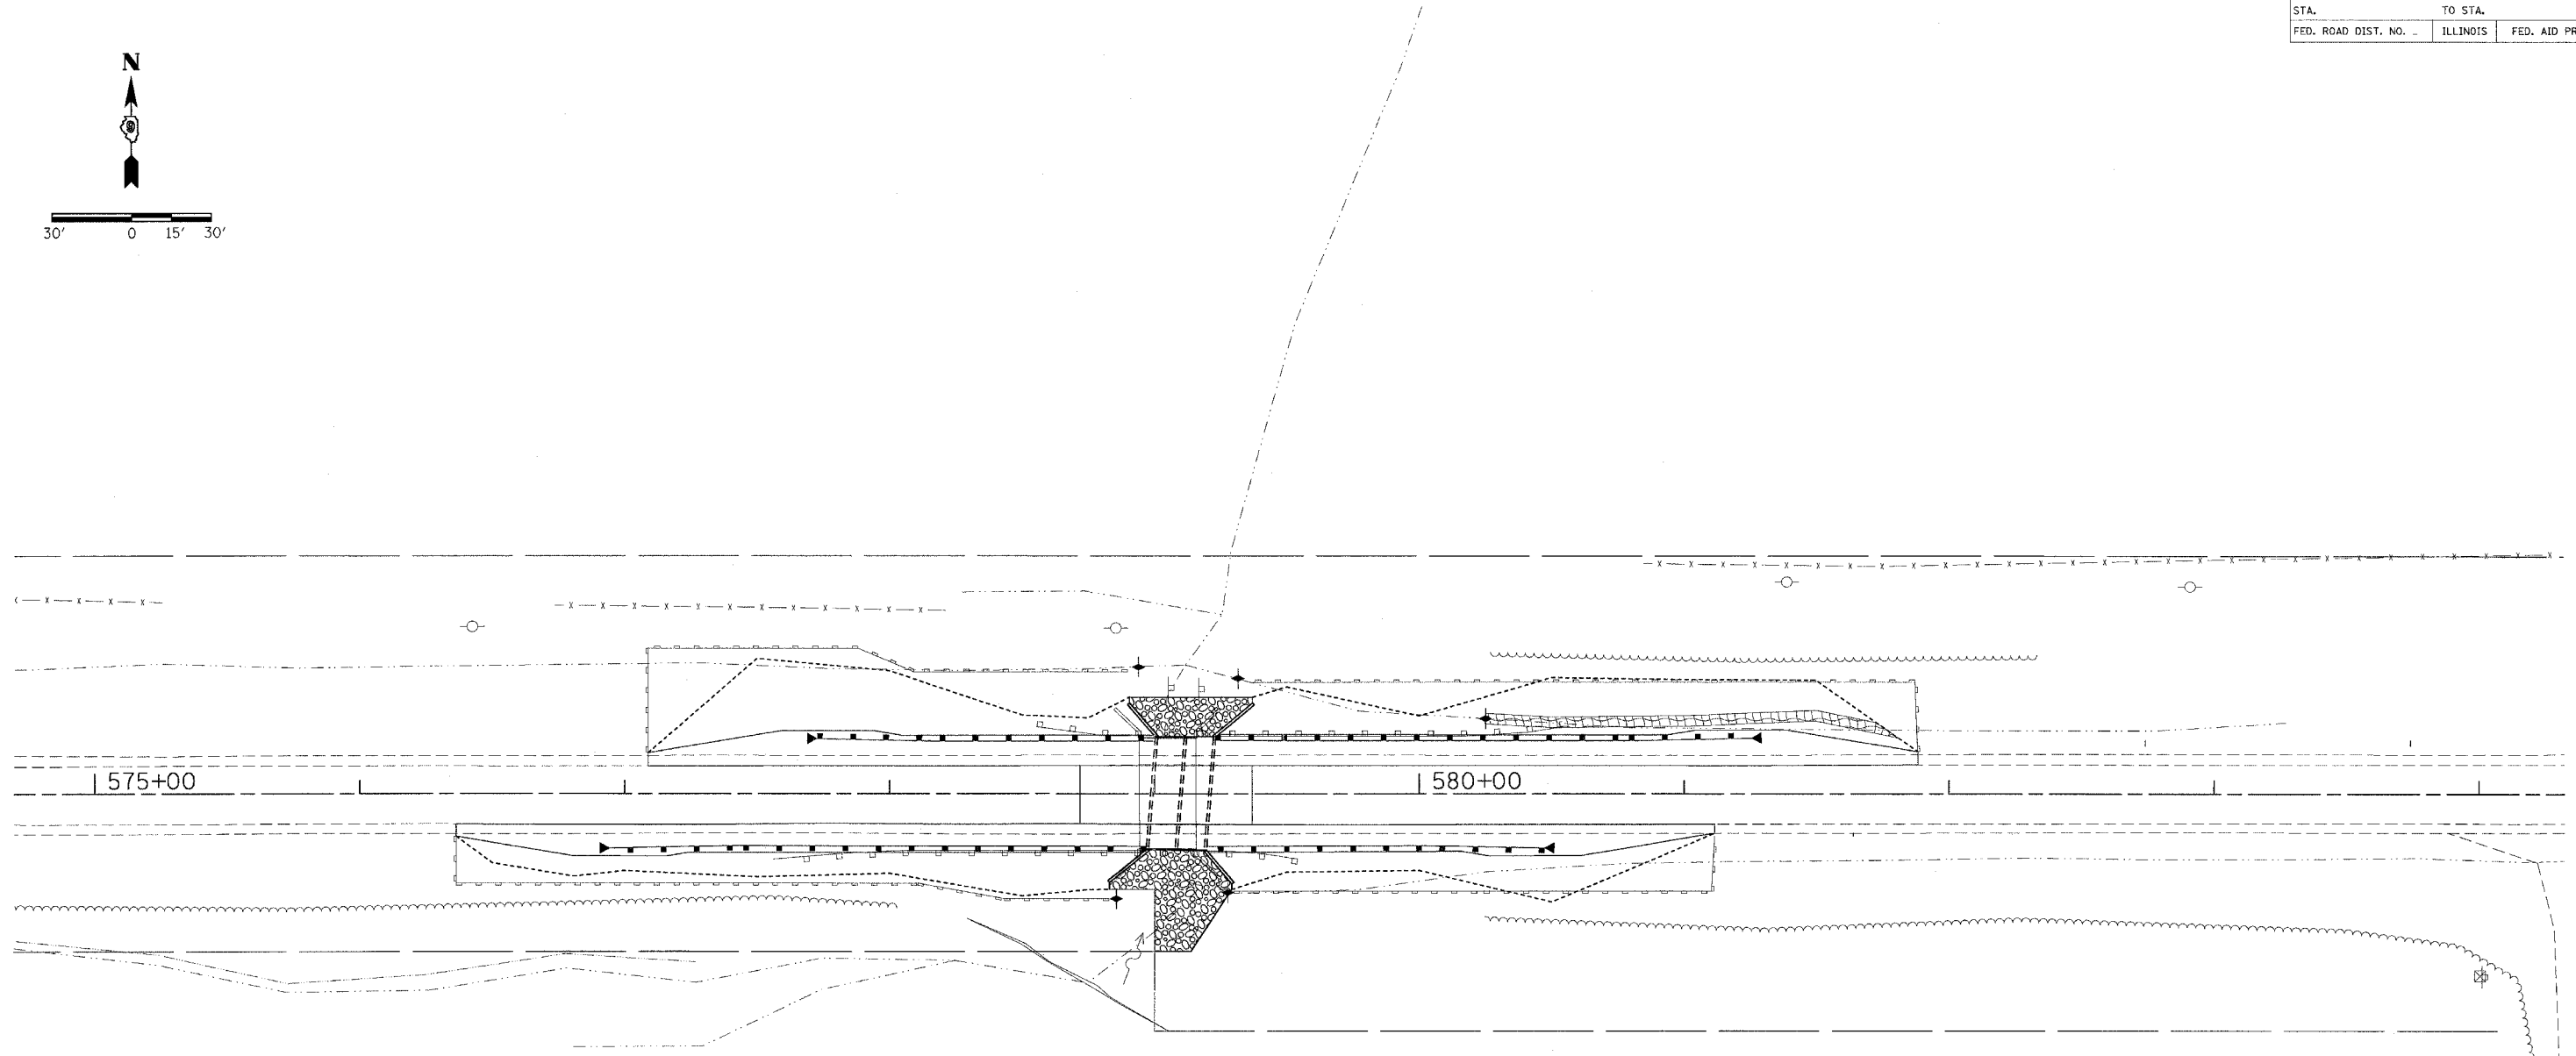



F.A.P. RTE	SECTION	COUNTY	TOTAL SHEETS	SHEET NO
869	104B-1	FRANKLIN	56	11

STA.	TO STA.
FED. ROAD DIST. NO. -	ILLINOIS FED. AID PROJECT

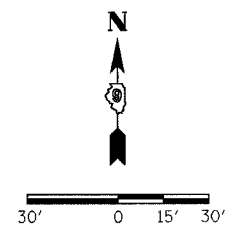

-  TEMPORARY DITCH CHECKS
-  PERIMETER EROSION BARRIER
-  EROSION CONTROL BLANKET
-  RIPRAP, CLASS A5

 5/4/2007
C:\Users\j5824\Documents\98775\104B-1.dgn
30.0000 / IN
pdr:smc

**EROSION CONTROL - SN 028-2016
IL 14 OVER TRIBUTARY TO ANDY CREEK**