


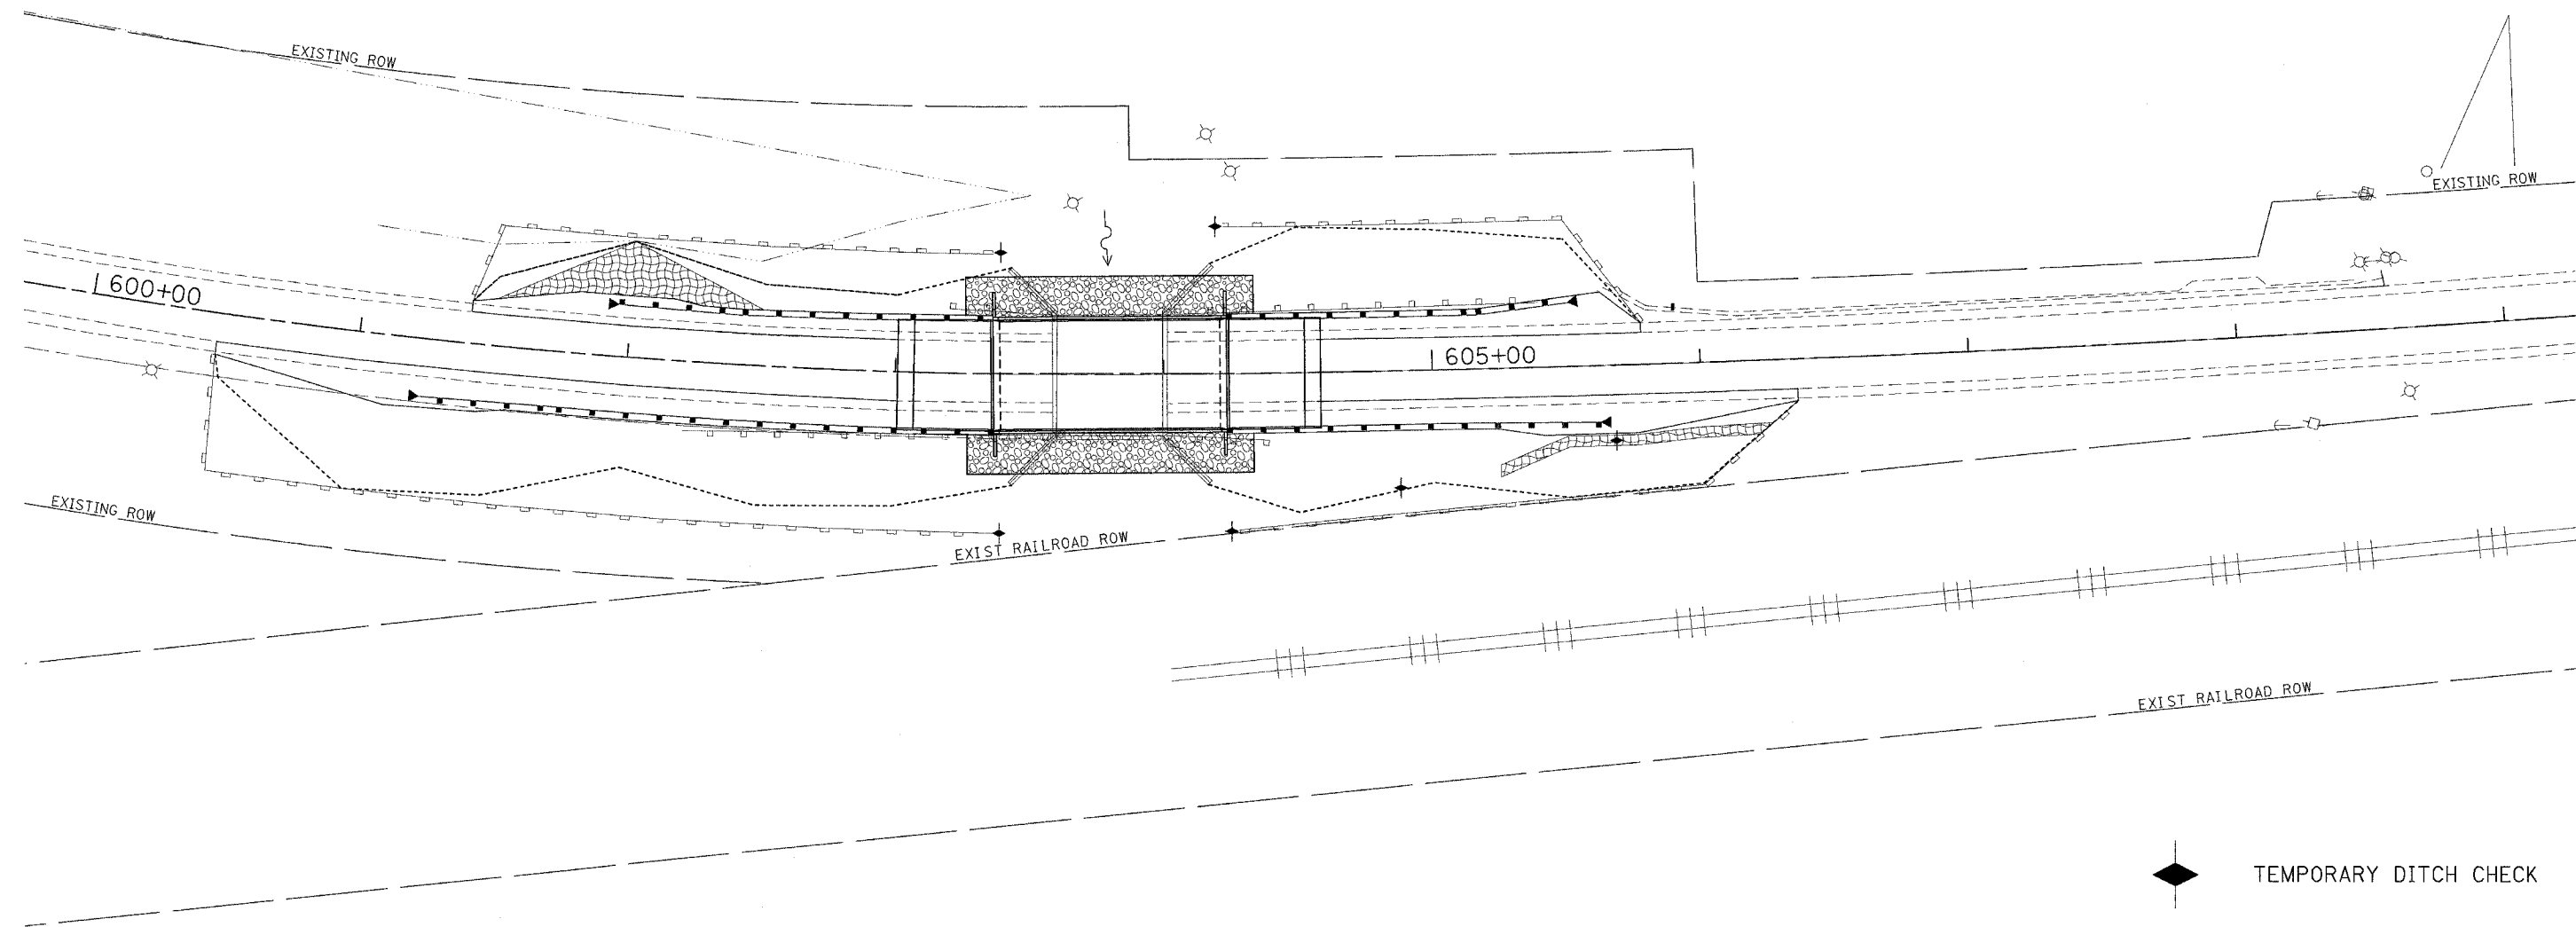




F.A.P. RITE	SECTION	COUNTY	TOTAL SHEETS	SHEET NO
869	104B-2	FRANKLIN	56	32
STA.		TO STA.		
FED. ROAD DIST. NO. -		ILLINOIS	FED. AID PROJECT	



-  TEMPORARY DITCH CHECK
-  PERIMETER EROSION BARRIER
-  RIPRAP, CLASS A4
-  EROSION CONTROL BLANKET

5/1/2007  
 23/3/2007  
 23/3/2007  
 23/3/2007

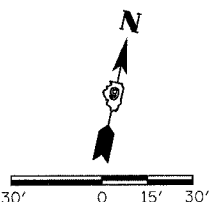

**EROSION CONTROL - SN 028-0076  
IL 14 OVER ANDY CREEK**