



HANSON PROFESSIONAL SERVICES INC.

815 Commerce Drive Suite 200
Oak Brook, Illinois 60523
Telephone: 630.990.3800
Fax: 630.990.3801




CITY OF DIXON, ILLINOIS

Post Office Box 386
Dixon, Illinois 61021
Telephone: 815.288.1485

DIXON MUNICIPAL AIRPORT
CHARLES R. WALGREEN FIELD

REPAIR AND OVERLAY
PORTIONS OF RUNWAY 12-30

AIP PROJECT NO. 3-17-0036-B10
IDA PROJECT NO. C73-3686

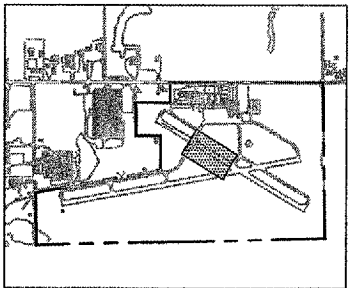

No.	Drawing Issue Description	Date	By

Date

APRIL 20, 2007

Sheet Title

**PLAN AND PROFILE
RUNWAY 12-30
STA. 206+50 THRU
STA. 214+00**

843-0688013

Project Number

LDH 11/03/06

Layout By Date

LDH 11/03/06

Designed By Date




RMH 04/20/07

Reviewed By Date

LDH --- ---

Drawn By

Sheet No.

  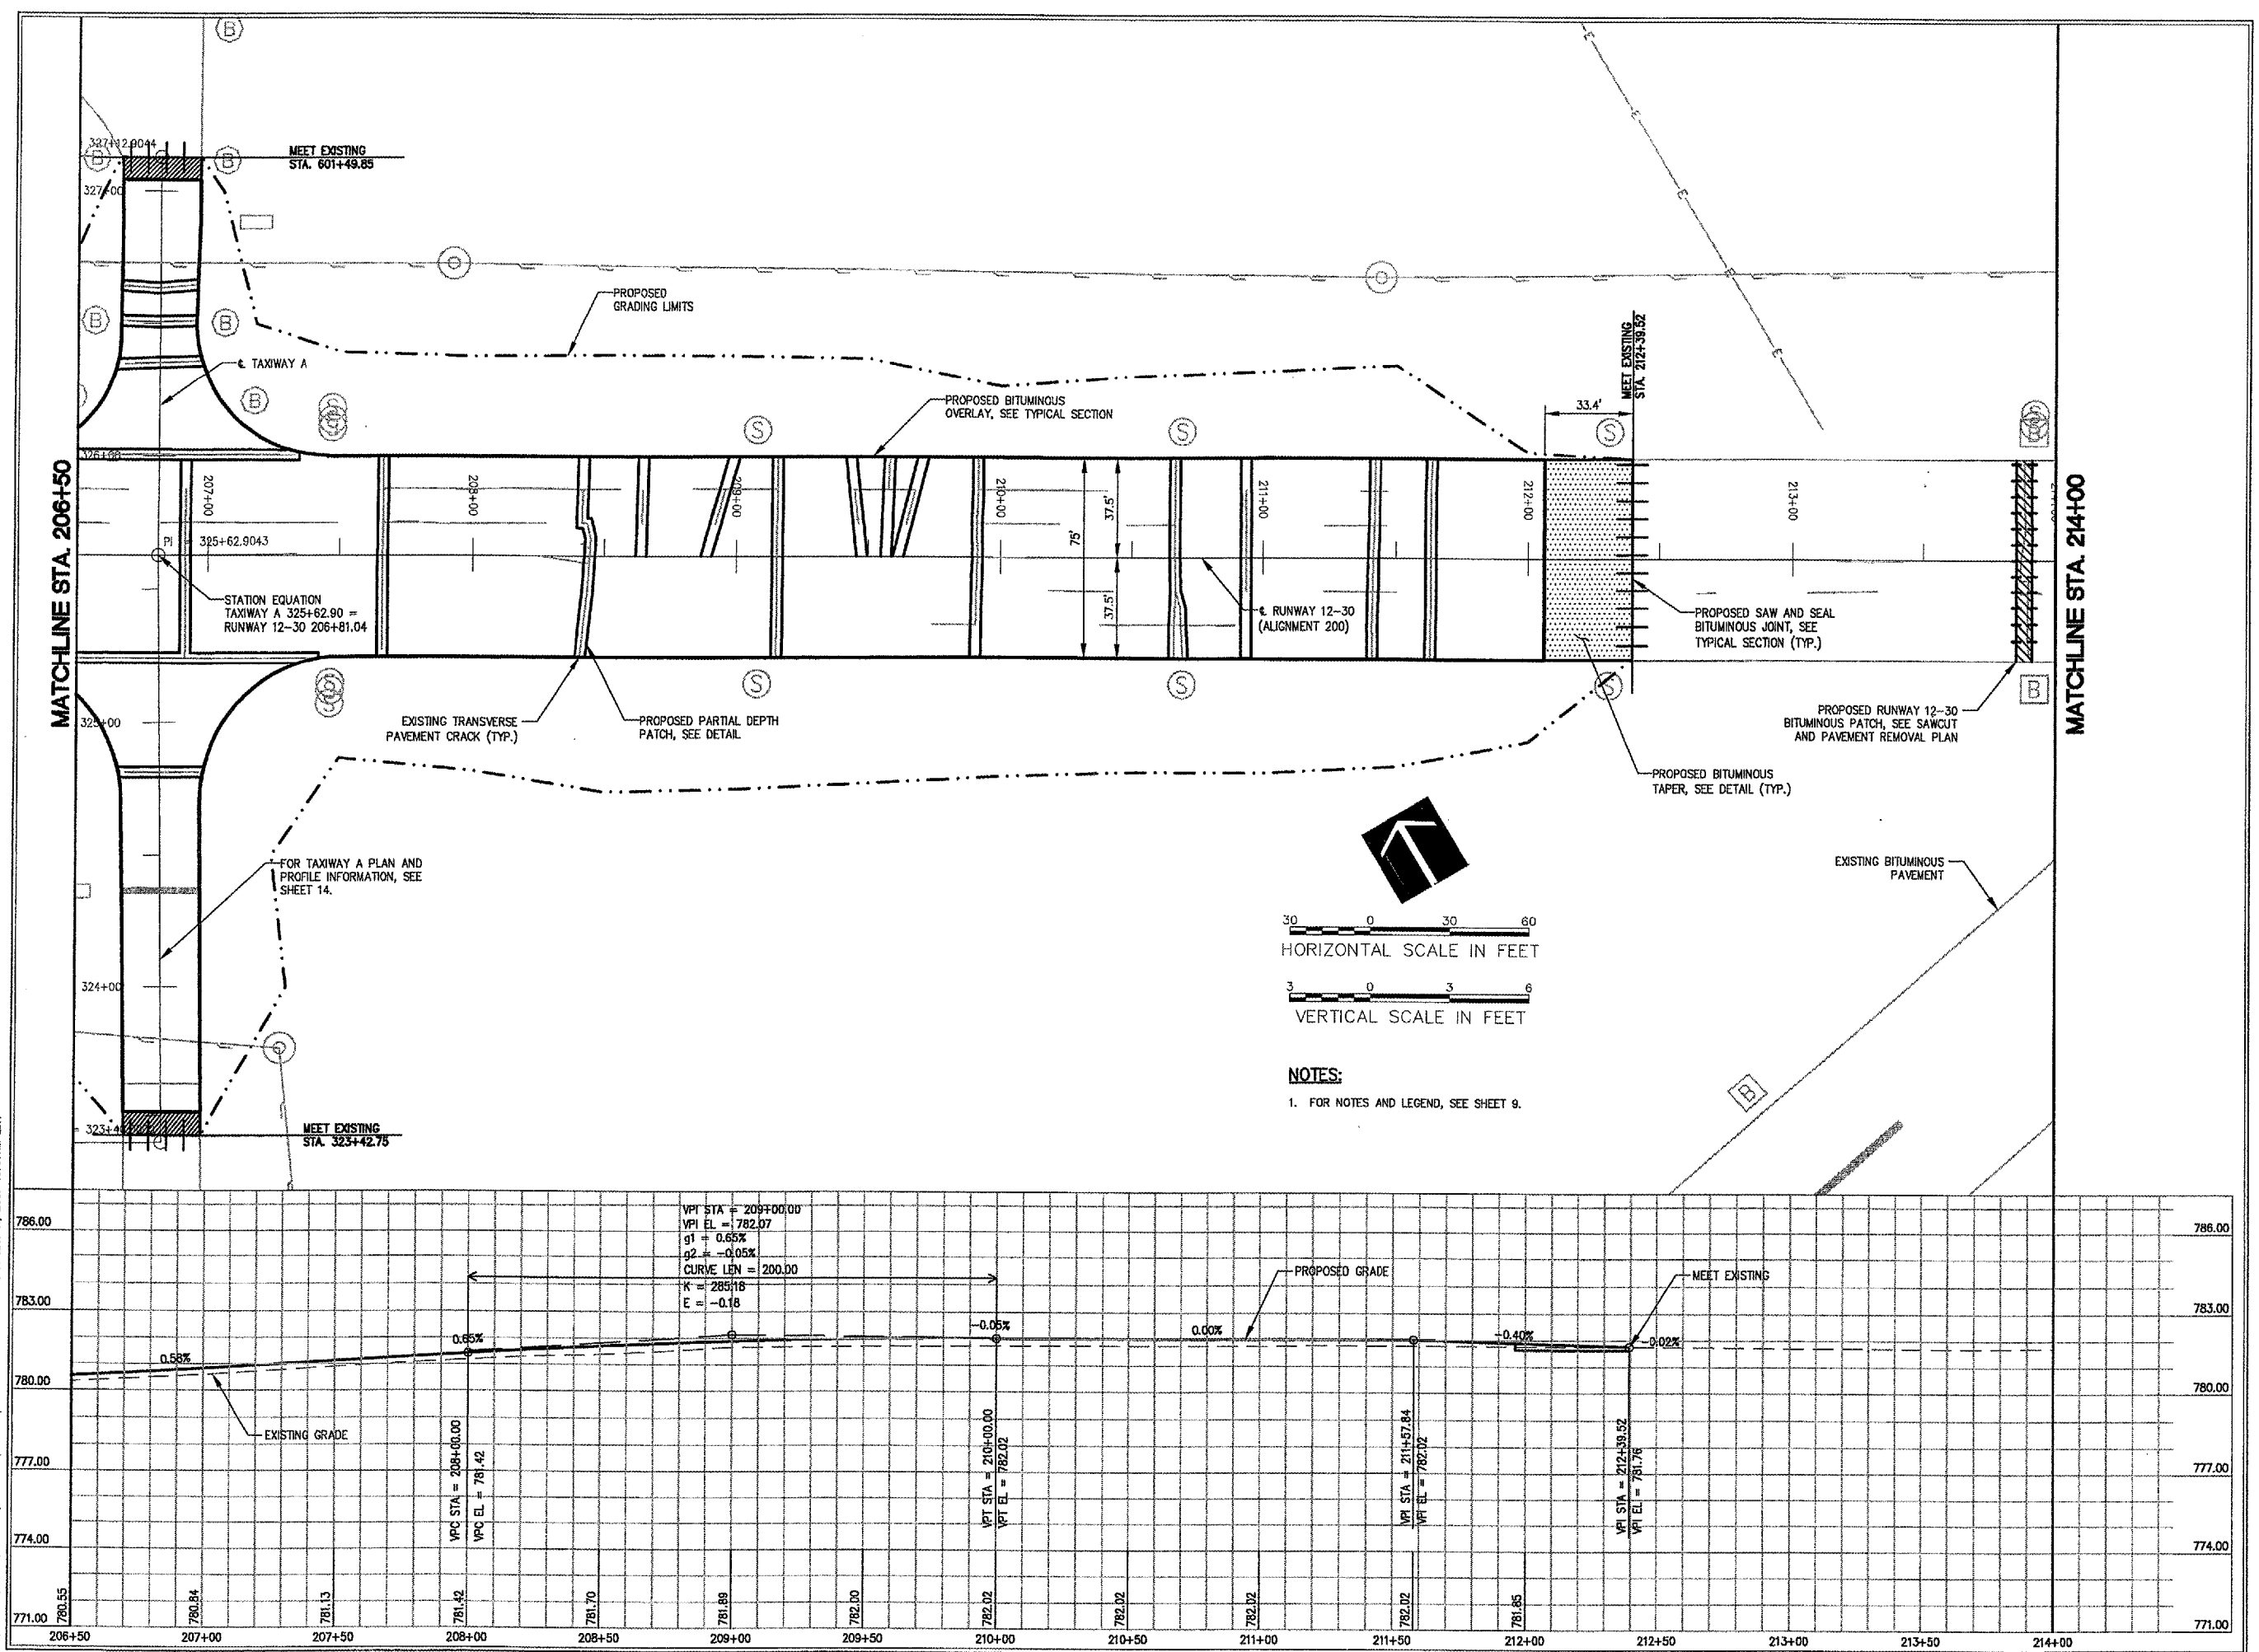

NOTES:
1. FOR NOTES AND LEGEND, SEE SHEET 9.

Z:\060805\060805\DRAWINGS\SHEETS\10-PLAN & PROFILE 2007.DWG MAY 11, 2007 10:07AM LDH