



HANSON PROFESSIONAL SERVICES INC.

815 Commerce Drive, Suite 200  
Oak Brook, Illinois 60523  
Telephone: 630.990.3800  
Fax: 630.990.3801

Illinois Professional Design Firm  
Registration No. 184-001084

© Copyright Hanson Professional Service Inc. 2007




JOLIET REGIONAL PORT DISTRICT


1 George Michas Drive  
Romeoville, Illinois 60446  
Telephone: 815.838.9497  
Fax: 815.838.9524

REMOVE AND REPLACE PORTIONS  
OF RUNWAY 9-27 AND TAXIWAY C


AIP PROJECT NO. 3-17-0140-B41  
IDA PROJECT NO. LOT-3709

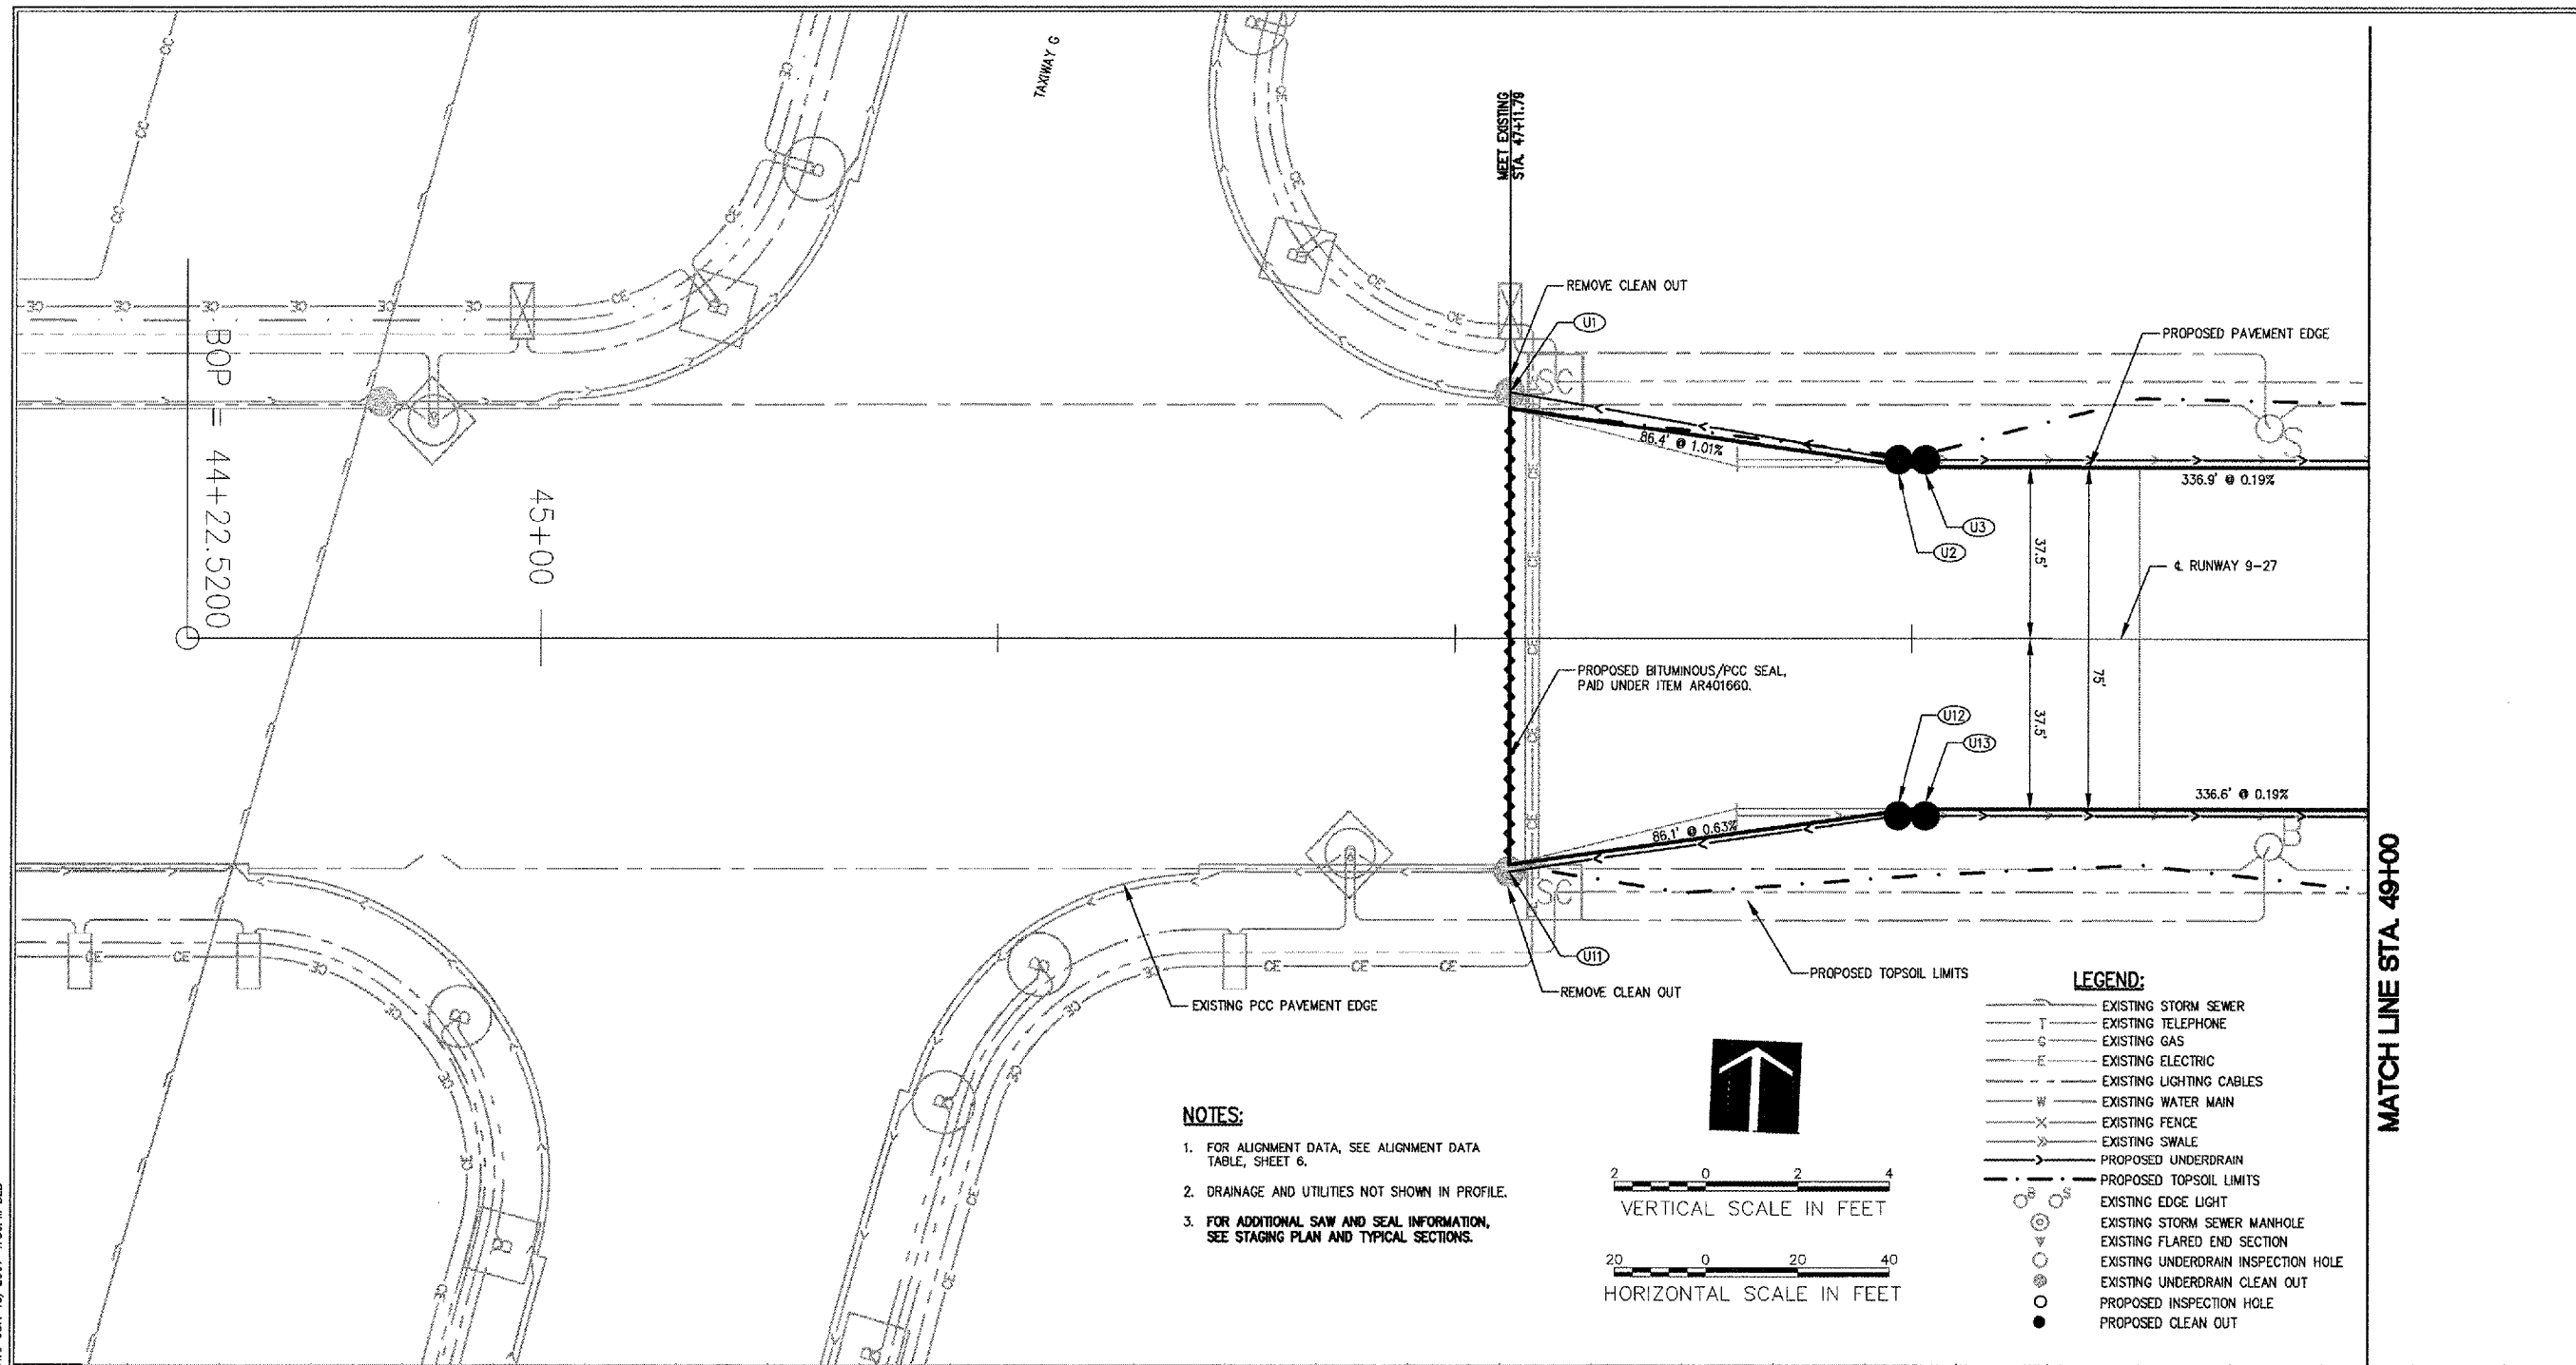

- NOTES:**
- FOR ALIGNMENT DATA, SEE ALIGNMENT DATA TABLE, SHEET 6.
  - DRAINAGE AND UTILITIES NOT SHOWN IN PROFILE.
  - FOR ADDITIONAL SAW AND SEAL INFORMATION, SEE STAGING PLAN AND TYPICAL SECTIONS.

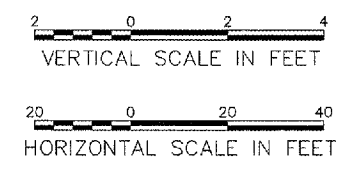

- LEGEND:**
- EXISTING STORM SEWER
  - EXISTING TELEPHONE
  - EXISTING GAS
  - EXISTING ELECTRIC
  - EXISTING LIGHTING CABLES
  - EXISTING WATER MAIN
  - EXISTING FENCE
  - EXISTING SWALE
  - PROPOSED UNDERDRAIN
  - PROPOSED TOPSOIL LIMITS
  - EXISTING EDGE LIGHT
  - EXISTING STORM SEWER MANHOLE
  - EXISTING FLARED END SECTION
  - EXISTING UNDERDRAIN INSPECTION HOLE
  - EXISTING UNDERDRAIN CLEAN OUT
  - PROPOSED INSPECTION HOLE
  - PROPOSED CLEAN OUT

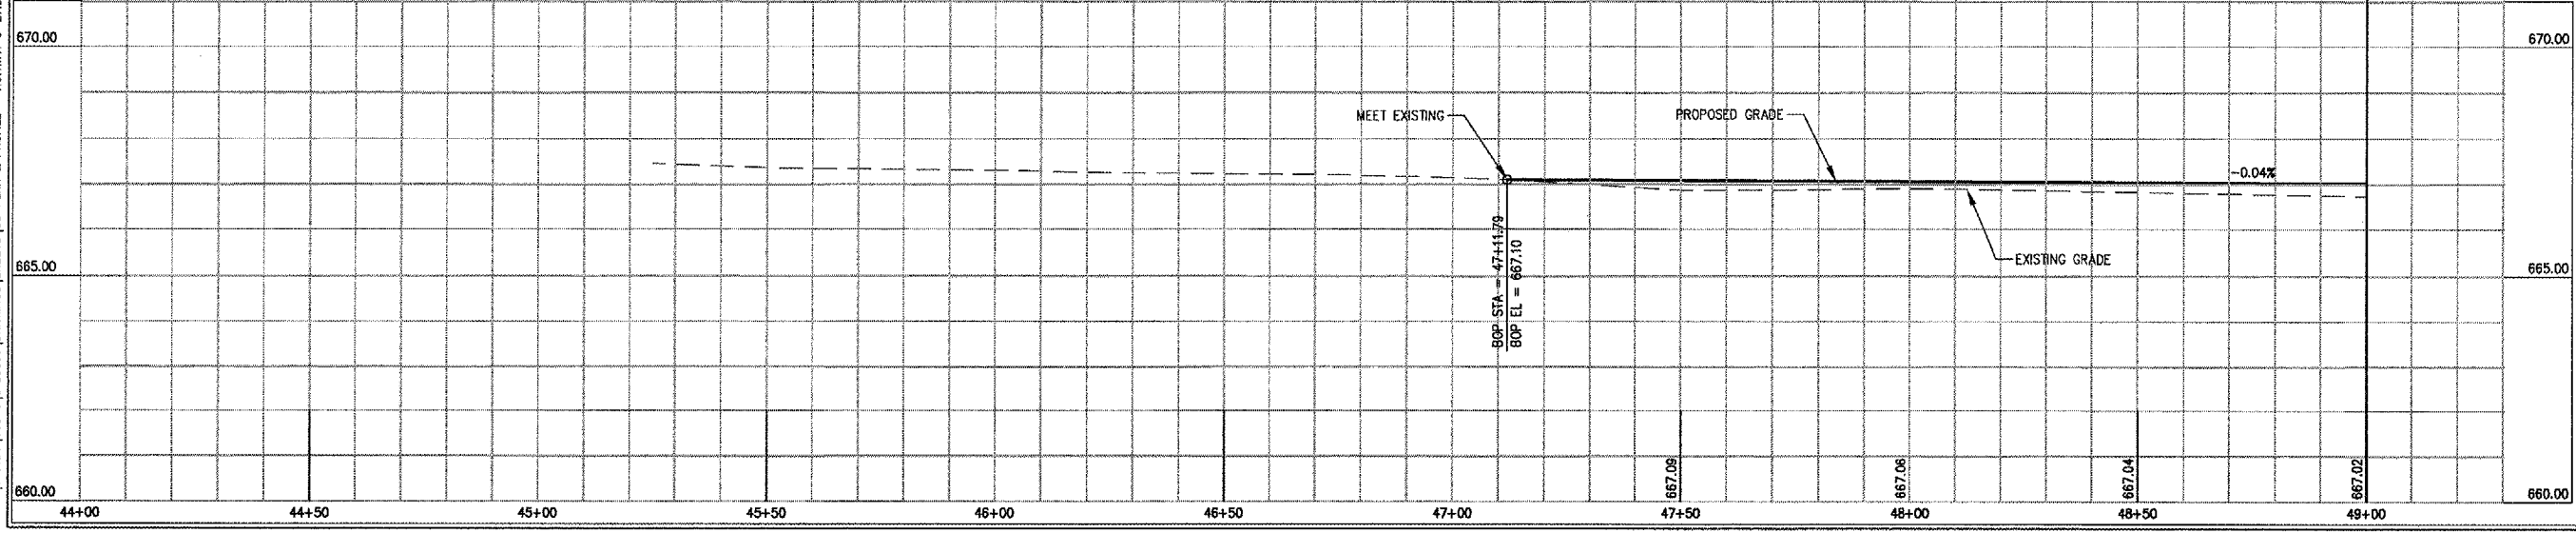

MATCH LINE STA. 49+00

No.	Drawing Issue Description	Date	By

Date: JUNE 18, 2007  
Sheet Title:

**PLAN AND PROFILE  
RUNWAY 9-27  
STA. 47+11.79 THRU  
STA. 49+00**

840-07B8053

Project Number	
LDH	05/31/07
Layout By	Date
LDH	05/31/07
Designed By	Date
RMH	06/18/07
Reviewed By	Date
Drawn By	
Sheet No.	

I:\07\0651\00640\0726033\DRAWINGS\SHEETS\06-PLAN & PROFILE - RUNWAY 9-27.DWG JUN 19, 2007 4:36PM BLB